

1

2


3

4

5

SITE PLAN LEGEND

NEW ROADWAY	
33 FT STAND OFF DISTANCE	
82 FT STAND OFF DISTANCE	
LIMIT OF DISTURBANCE	
GUARDRAIL	
FENCE	
NEW BUILDING	
ATHLETIC AREA	
CROSSWALK	

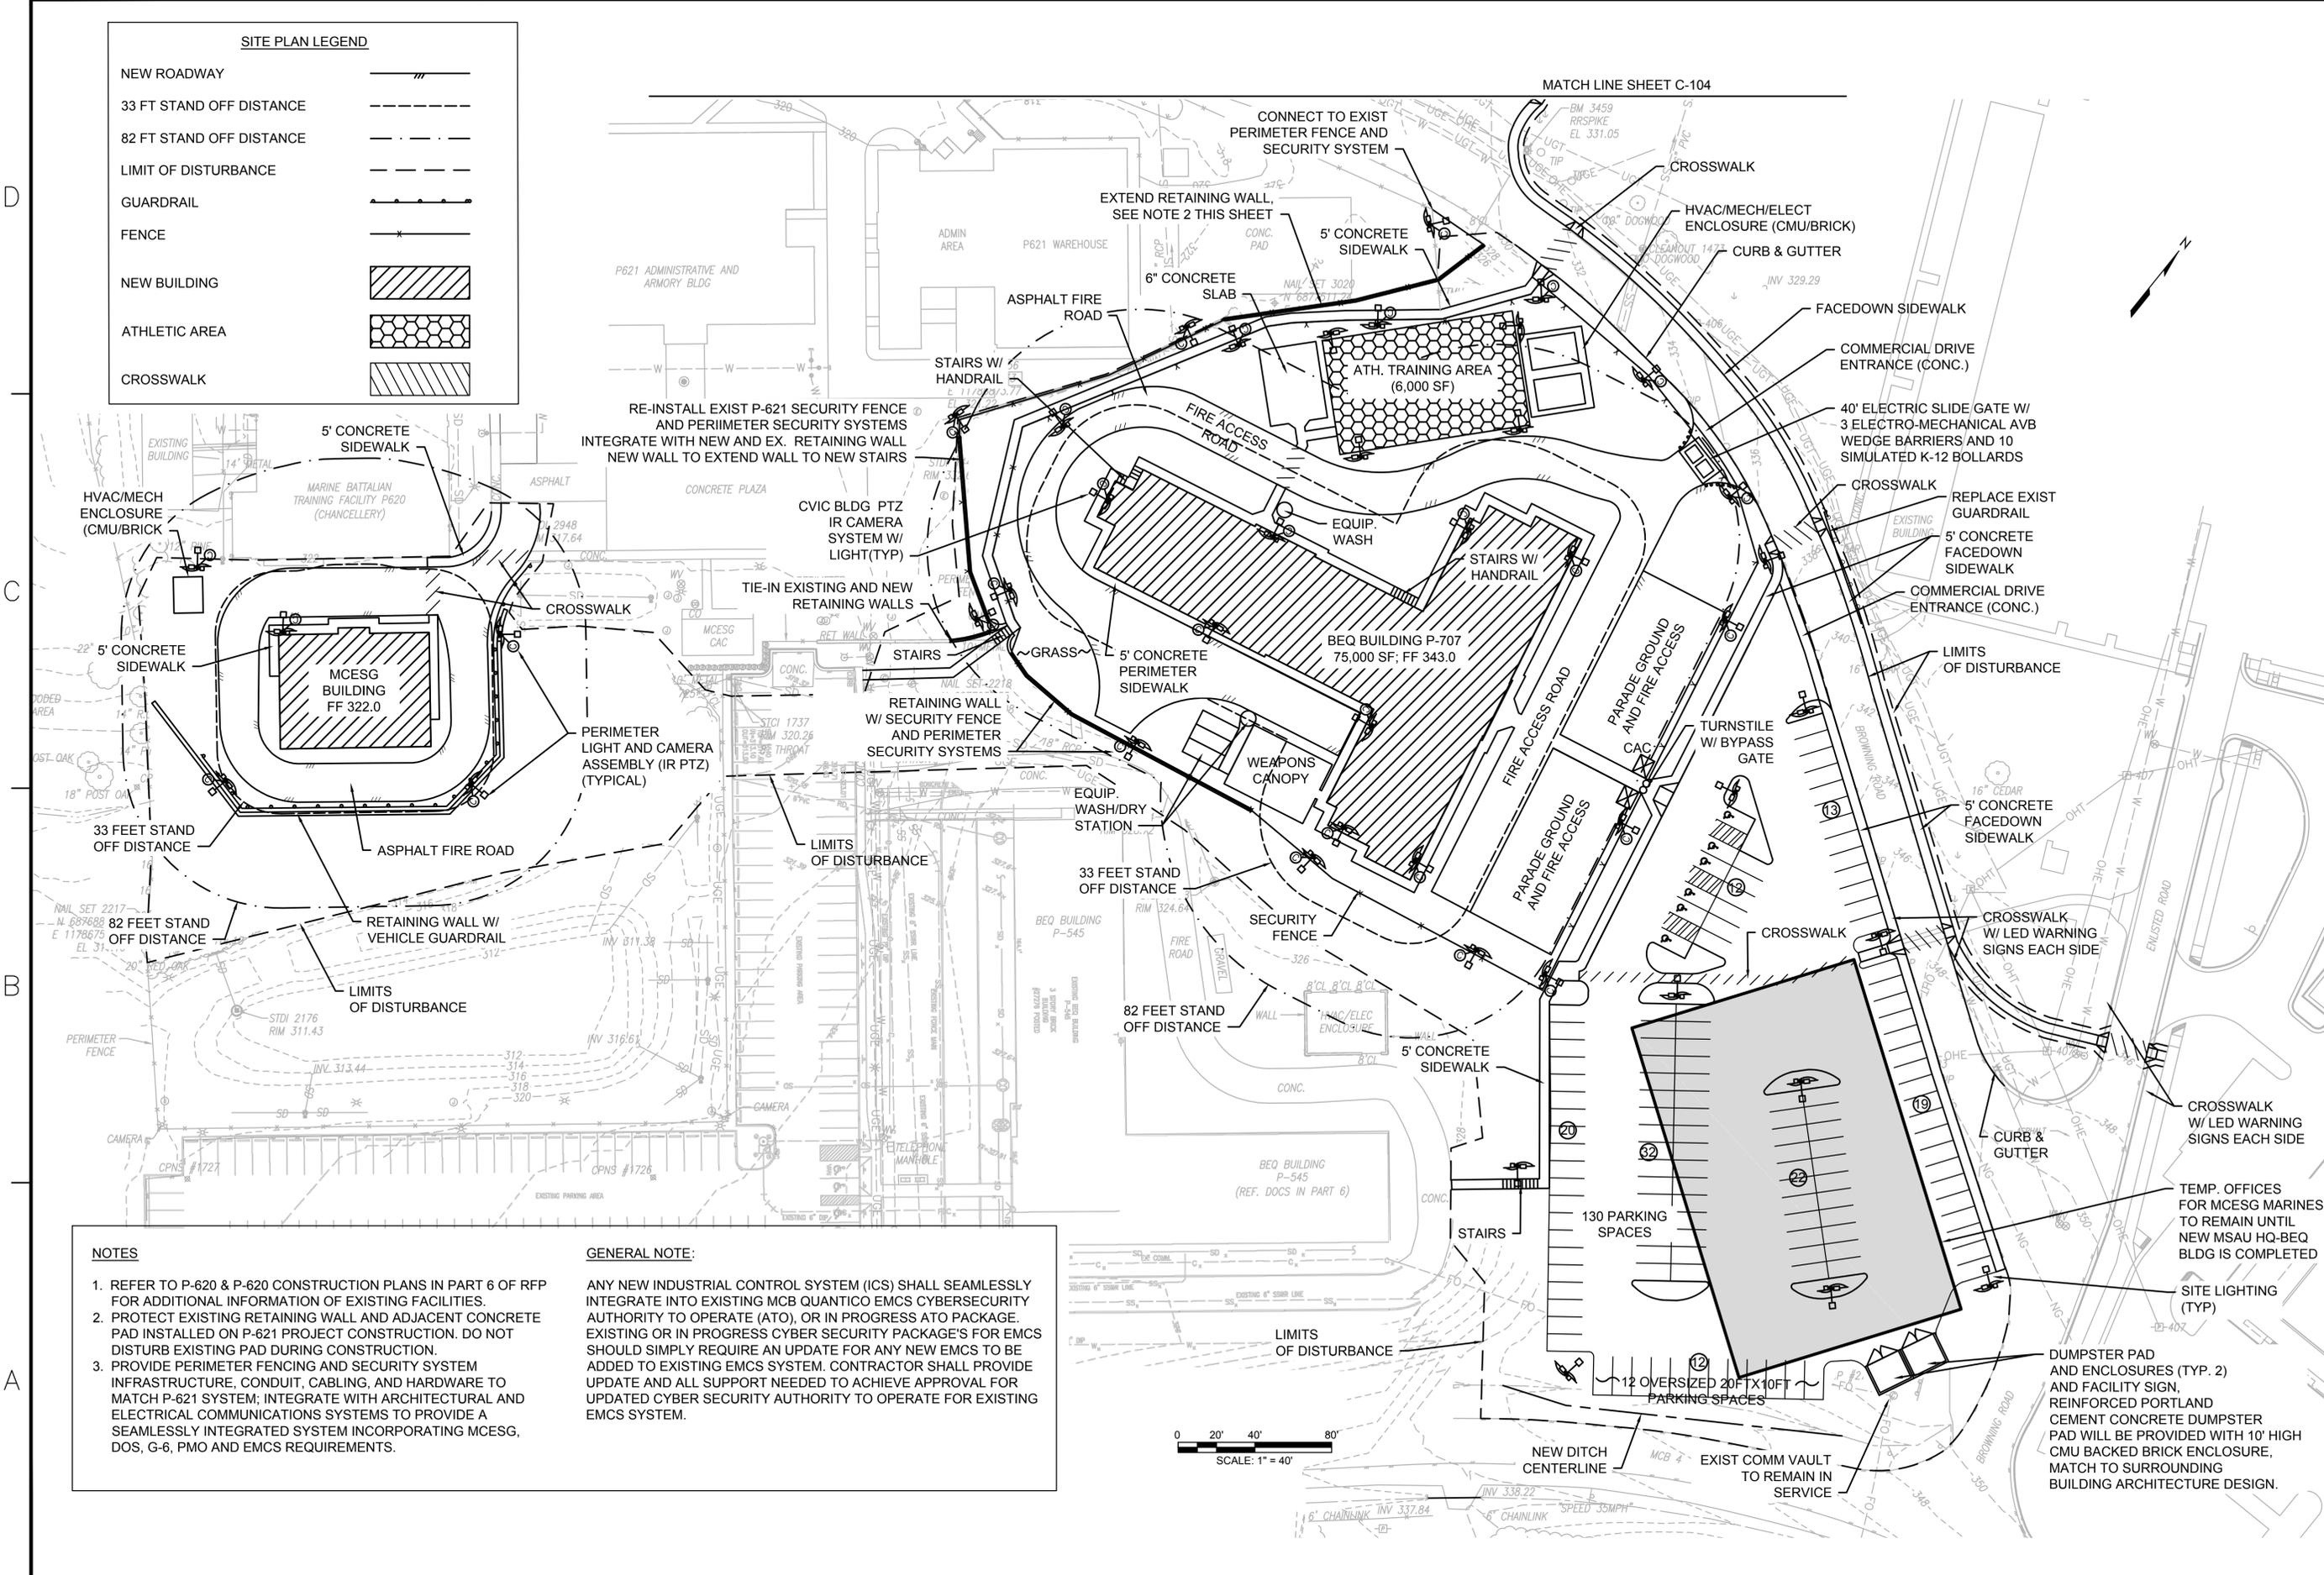


MATCH LINE SHEET C-104

- NOTES**
- REFER TO P-620 & P-620 CONSTRUCTION PLANS IN PART 6 OF RFP FOR ADDITIONAL INFORMATION OF EXISTING FACILITIES.
 - PROTECT EXISTING RETAINING WALL AND ADJACENT CONCRETE PAD INSTALLED ON P-621 PROJECT CONSTRUCTION. DO NOT DISTURB EXISTING PAD DURING CONSTRUCTION.
 - PROVIDE PERIMETER FENCING AND SECURITY SYSTEM INFRASTRUCTURE, CONDUIT, CABLING, AND HARDWARE TO MATCH P-621 SYSTEM; INTEGRATE WITH ARCHITECTURAL AND ELECTRICAL COMMUNICATIONS SYSTEMS TO PROVIDE A SEAMLESSLY INTEGRATED SYSTEM INCORPORATING MCESG, DOS, G-6, PMO AND EMCS REQUIREMENTS.

GENERAL NOTE:

ANY NEW INDUSTRIAL CONTROL SYSTEM (ICS) SHALL SEAMLESSLY INTEGRATE INTO EXISTING MCB QUANTICO EMCS CYBERSECURITY AUTHORITY TO OPERATE (ATO), OR IN PROGRESS ATO PACKAGE. EXISTING OR IN PROGRESS CYBER SECURITY PACKAGE'S FOR EMCS SHOULD SIMPLY REQUIRE AN UPDATE FOR ANY NEW EMCS TO BE ADDED TO EXISTING EMCS SYSTEM. CONTRACTOR SHALL PROVIDE UPDATE AND ALL SUPPORT NEEDED TO ACHIEVE APPROVAL FOR UPDATED CYBER SECURITY AUTHORITY TO OPERATE FOR EXISTING EMCS SYSTEM.

 

DATE	APPR
DESCRIPTION	SW
<p>CONCEPT DRAWINGS 5/5/2016 THIS DRAWING IS NOT INTENDED FOR CONSTRUCTION OR RECORD</p>	
<p>JOINT VENTURE</p>	
<p>APPROVED</p>	
<p>FOR COMMANDER NAFAC</p>	
<p>SATISFACTORY TO</p>	
DES	CHK
MCP	TLF
PM_DM_NAME	TLF
<p>DEPARTMENT OF THE NAVY NAVAL FACILITIES ENGINEERING COMMAND - WASHINGTON QUANTICO, VA MARINE CORPS BASE QUANTICO, VA</p>	
<p>P-707 EMBASSY SECURITY GROUP MSAU HQ-BEQ & MCESG ANNEX</p>	
<p>SITE PLAN</p>	
SCALE:	AS NOTED
PROJECT NO.:	
CONSTR. CONTR. NO.:	
NAFAC DRAWING NO.:	
SHEET	4 OF 29
<p>C-103</p>	
<p>DRAWING REVISION: 10 MAY 2014</p>	