




1

2

3

4




5

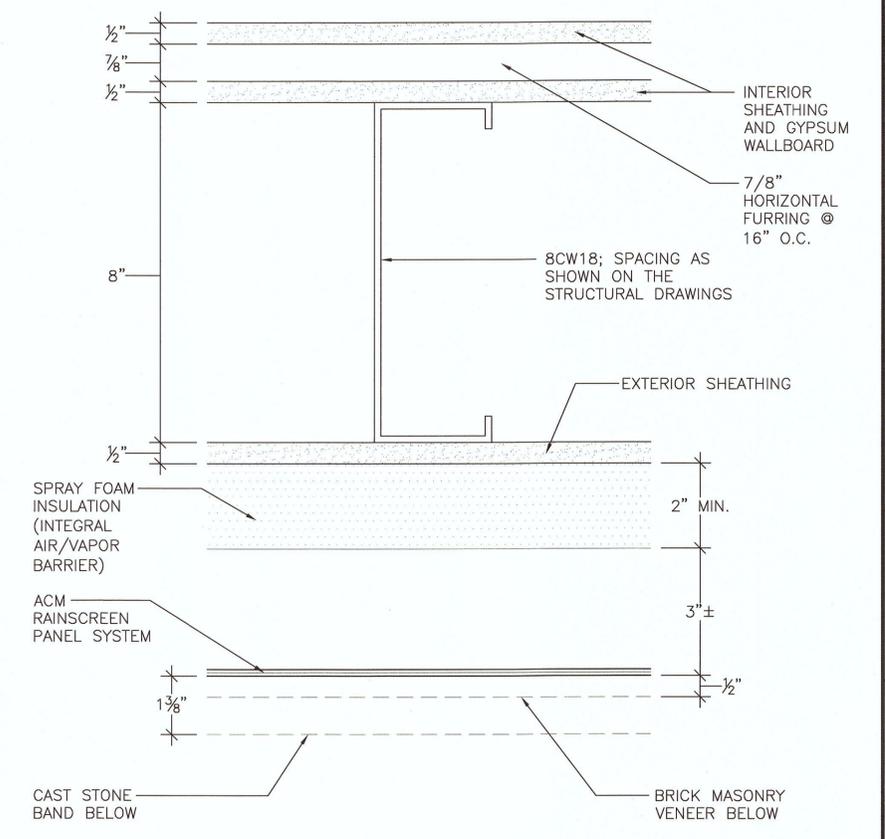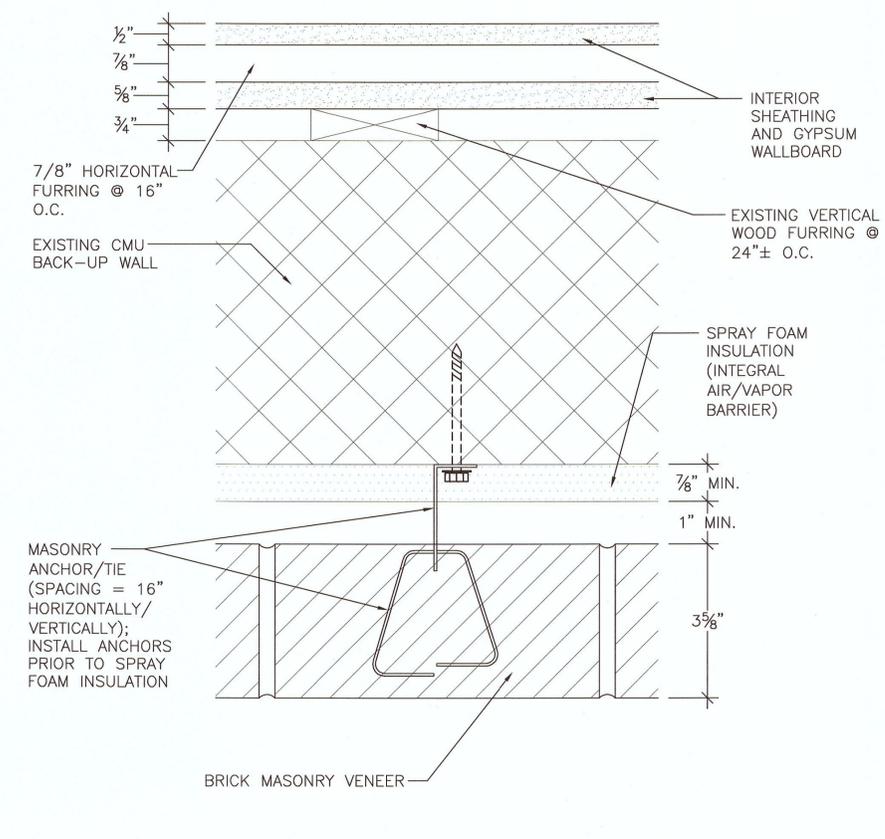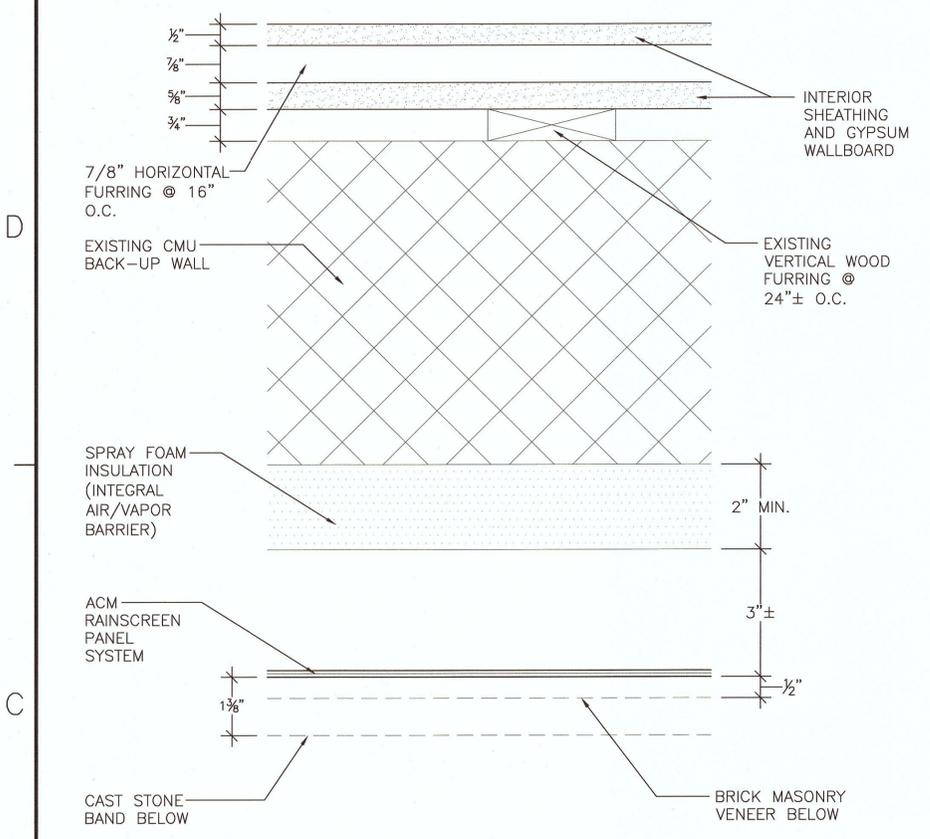

1 WALL TYPE 1 – METAL PANEL WITH CMU (PLAN)
 SCALE: 6"=1'-0"
 ALL ITEMS NEW UNLESS DESIGNATED AS EXISTING

2 WALL TYPE 2 – BRICK VENEER WITH CMU (PLAN)
 SCALE: 6"=1'-0"
 ALL ITEMS NEW UNLESS DESIGNATED AS EXISTING

3 WALL TYPE 3 – METAL PANEL WITH METAL STUD (PLAN)
 SCALE: 6"=1'-0"
 ALL ITEMS NEW UNLESS DESIGNATED AS EXISTING

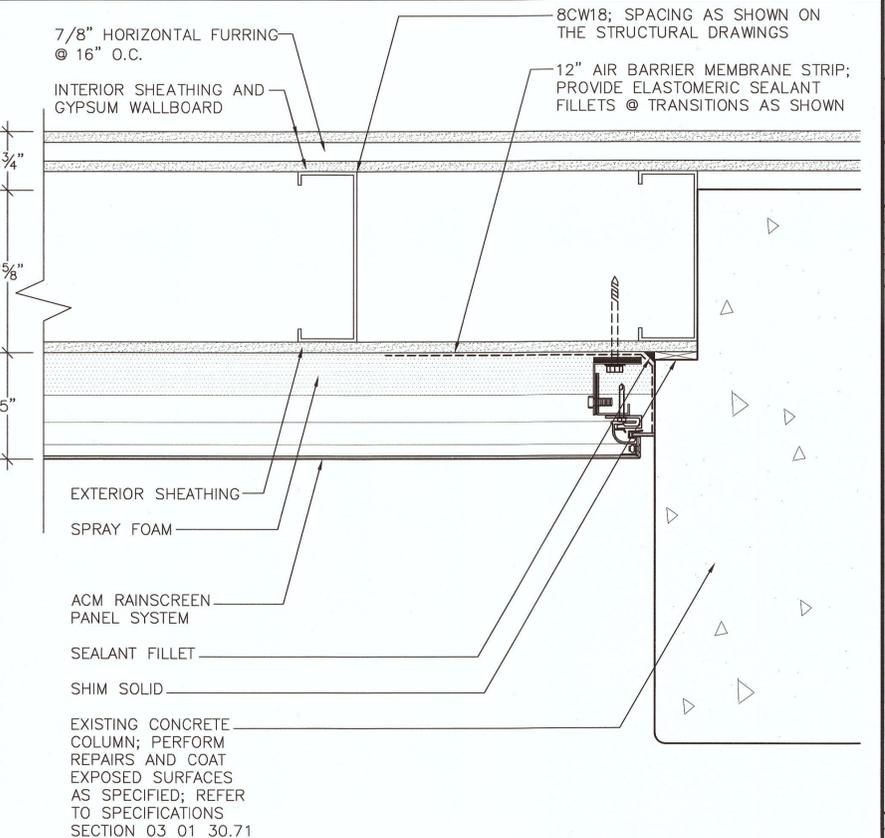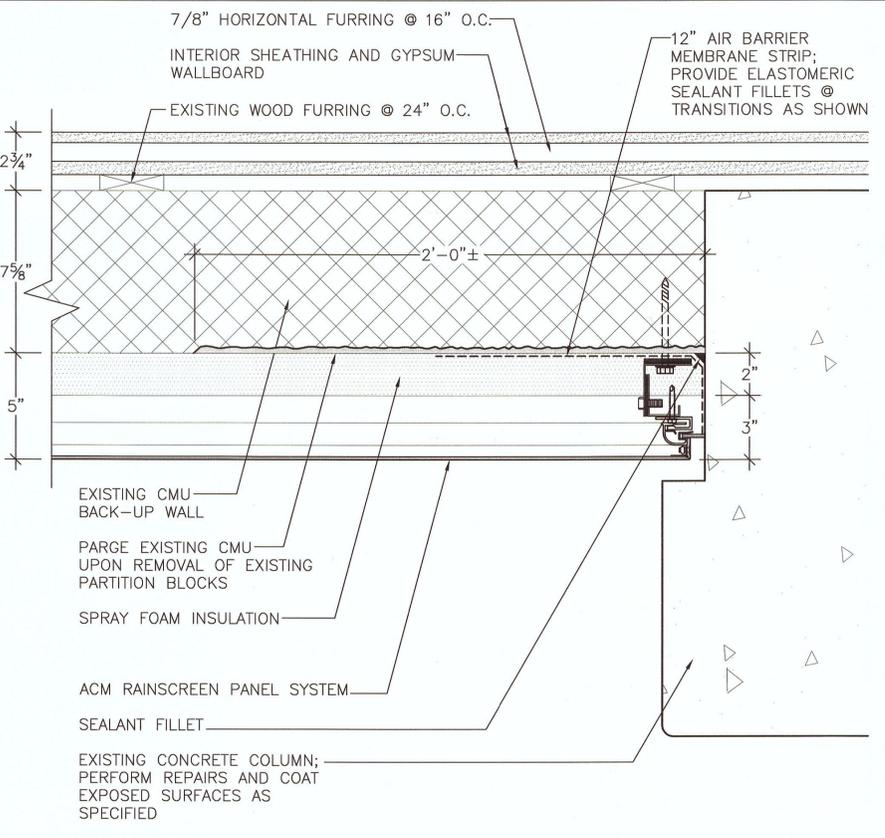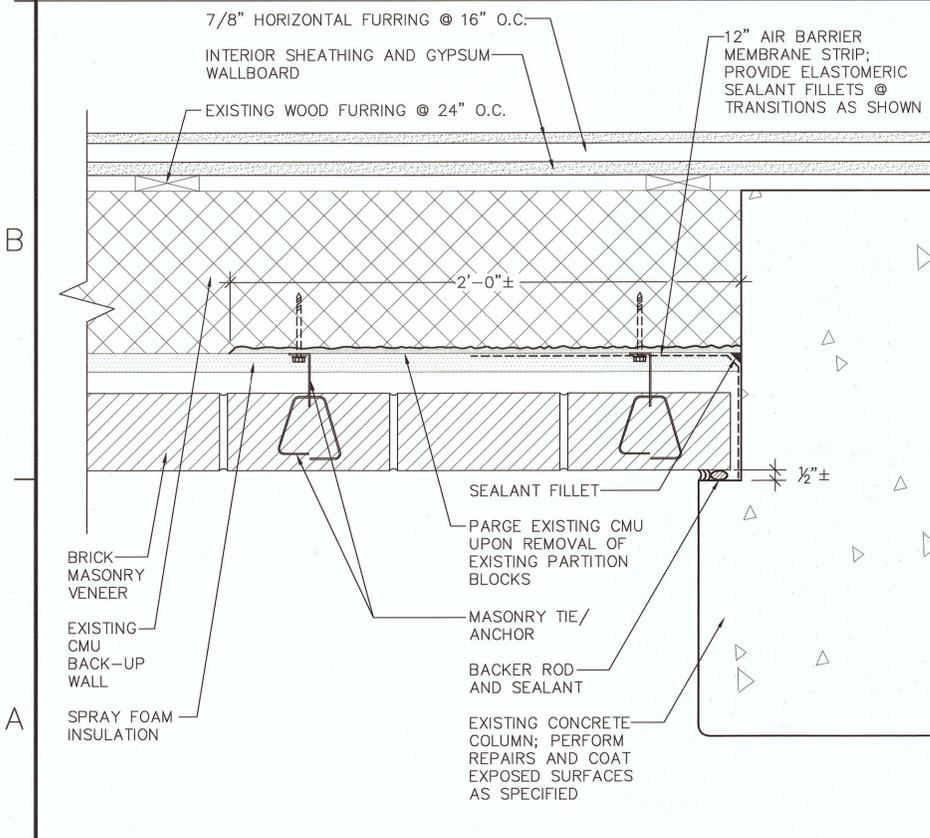

4 BRICK VENEER TO COLUMN @ CMU (PLAN)
 SCALE: 3"=1'-0"
 ALL ITEMS NEW UNLESS DESIGNATED AS EXISTING

5 METAL PANEL TO COLUMN @ CMU (PLAN)
 SCALE: 3"=1'-0"
 ALL ITEMS NEW UNLESS DESIGNATED AS EXISTING

6 METAL PANEL TO COLUMN @ METAL STUD (PLAN)
 SCALE: 3"=1'-0"
 ALL ITEMS NEW UNLESS DESIGNATED AS EXISTING

FILE NAME: H:\B24502\Draws\B24502_A500.dwg LAYOUT NAME: A501 PLOTTED: Tuesday, April 16, 2013 - 8:48am USER: cob

APPROVED	DATE	DESCRIPTION	SYM
Gale Associates, Inc. Engineers - Planners 163 LIBBEY PARKWAY WEYMOUTH, MA 02189 P 781.335.6465 F 781.335.6467 www.gainc.com Boston Baltimore Orlando San Francisco			
GALE JN B24502 A/E WFO			
FOR COMMANDER NAVFAC ACTIVITY			
Satisfactory to Date MARCH 2013 DES: BHW/AM/DRW HGM CHK: BHW			
BRANCH MANAGER:			
CHIEF ENG/ARCH:			
DEPARTMENT OF THE NAVY NAVAL FACILITIES ENGINEERING COMMAND NEWPORT, RI			
NAVAL STATION NEWPORT, RI			
EXTERIOR REPAIRS BUILDING 678 CODDINGTON POINT			
DETAILS			
SCALE: AS NOTED EPROJCT NO.: 1116160 CONSTR. CONTR. NO.: N40085-11-D-7207-0502 NAVFAC DRAWING NO.: 12642093			
SHEET 32 of 66			
A501			
DRAWING REVISION: 10 MARCH 2008			


1

2


3

4


5

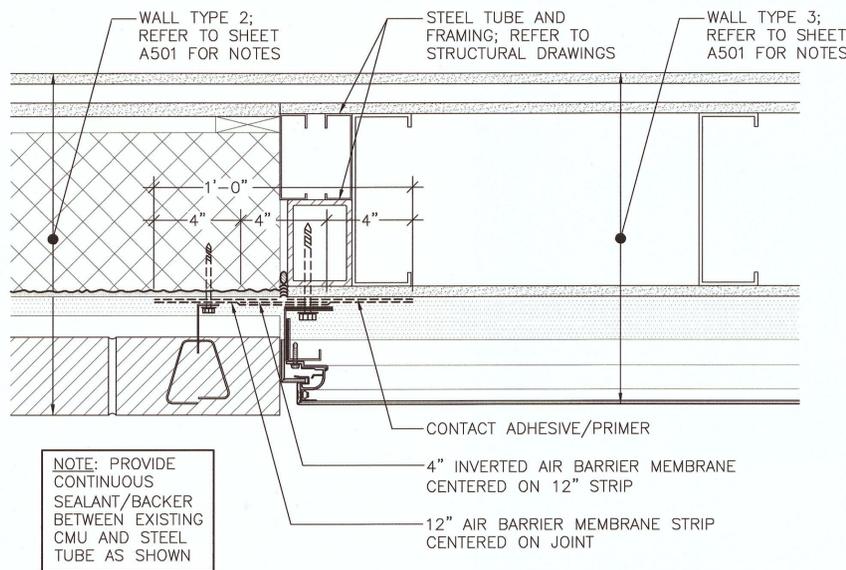


1 BRICK VENEER TO METAL PANEL (PLAN)
 SCALE: 3"=1'-0"
 ALL ITEMS NEW UNLESS DESIGNATED AS EXISTING

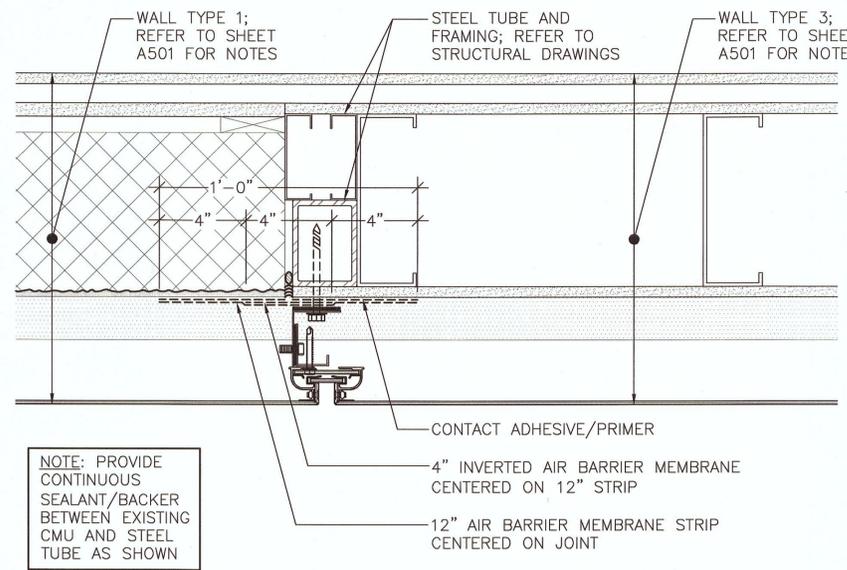


2 METAL PANEL TO METAL PANEL (PLAN)
 SCALE: 3"=1'-0"
 ALL ITEMS NEW UNLESS DESIGNATED AS EXISTING

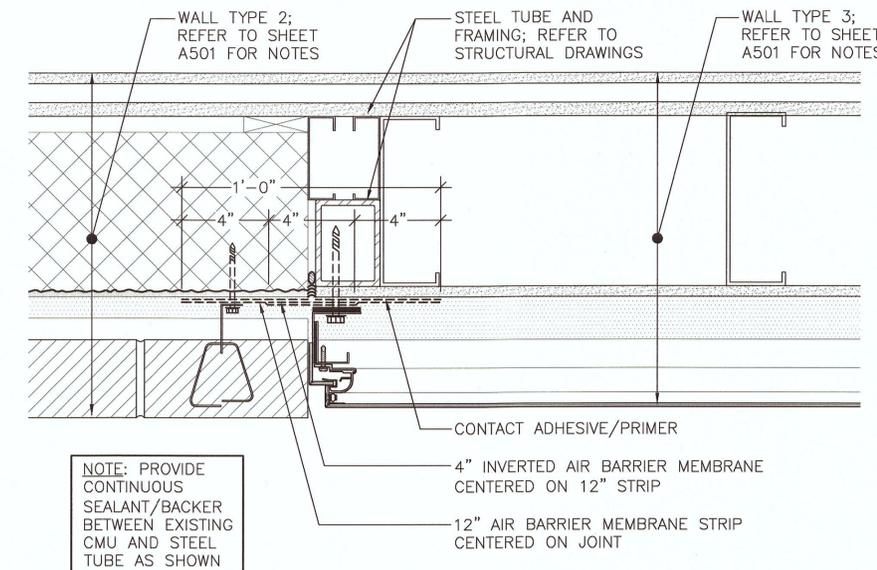


3 BRICK VENEER (JAMB)
 SCALE: 3"=1'-0"
 ALL ITEMS NEW UNLESS DESIGNATED AS EXISTING

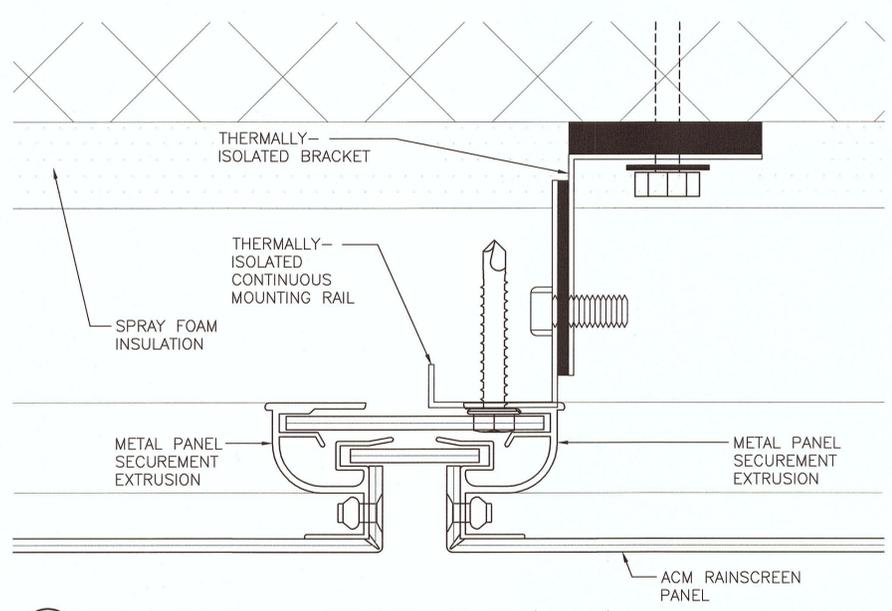

4 METAL PANEL - VERTICAL JOINT (PLAN)
 SCALE: 1'-0"=1'-0"
 ALL ITEMS NEW UNLESS DESIGNATED AS EXISTING

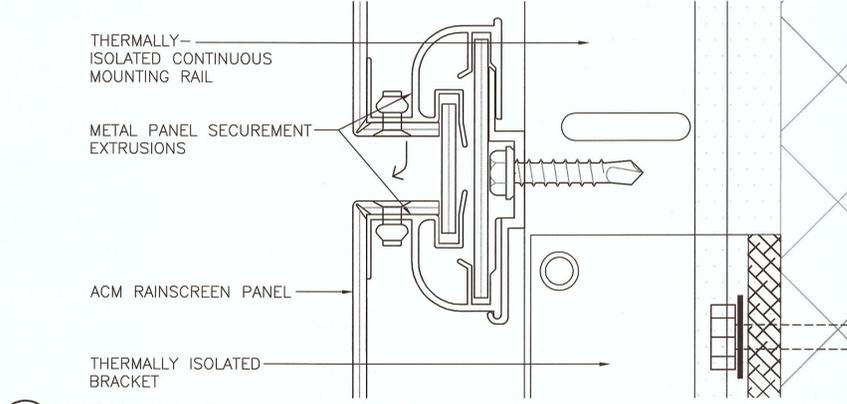

5 METAL PANEL - HORIZONTAL JOINT
 SCALE: 1'-0"=1'-0"
 ALL ITEMS NEW UNLESS DESIGNATED AS EXISTING

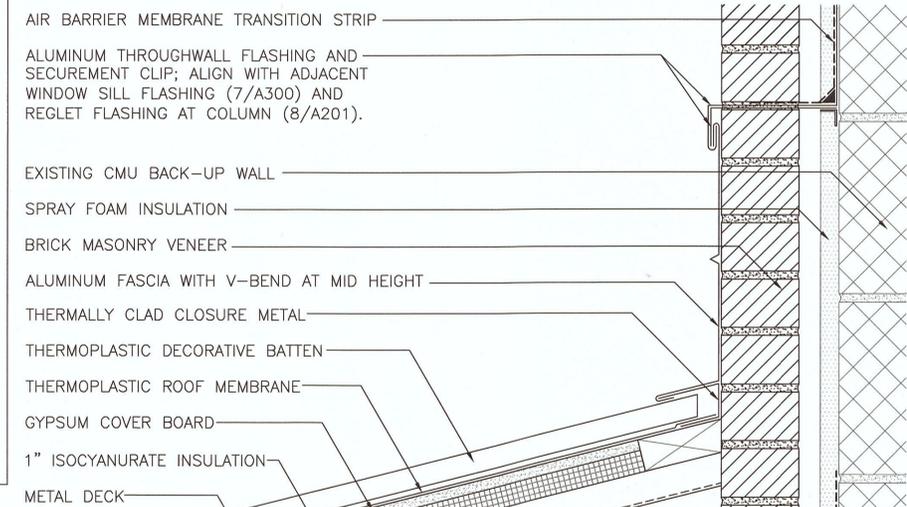

6 NORTH CANOPY TRANSITION @ BRICK
 SCALE: 3"=1'-0"
 ALL ITEMS NEW UNLESS DESIGNATED AS EXISTING

1

2

3

4

5

FILE NAME: H:\04502\04502.dwg LAYOUT NAME: A502 PLOTTED: Tuesday, April 16, 2013 8:48am USER: cob

DATE	APPR
DESCRIPTION	SYM
Gale Associates, Inc. Engineers - Planners 163 LIBBEY PARKWAY WEYMOUTH, MA 02189 P 781.335.6465 F 781.335.6467 www.gainc.com Boston Baltimore Orlando San Francisco	
GALE JN 824502	A/E INFO
FOR COMMANDER INFO:	
ACTIVITY	
SUBSTANTY TO DATE	MARCH 2013
DES BRN/ARCH	DRW HEM
CHK	BRN
<<PW/DB>>	
BRANCH MANAGER	
CHIEF ENG/ARCH	
<<DD>>	
DEPARTMENT OF THE NAVY NAVAL FACILITIES ENGINEERING COMMAND NEWPORT, RI NAVAL STATION NAVAL STATION NEWPORT, RI EXTERIOR REPAIRS BUILDING 678 CODDINGTON POINT DETAILS	
SCALE:	AS NOTED
PROJECT NO.:	1116160
CONSTR. CONTR. NO.:	N40085-11-D-7207-0502
NAVFAC DRAWING NO.:	12642094
SHEET	33 OF 66
A502	
DRAWING REVISION: 10 MARCH 2009	




1

2

3

4




5

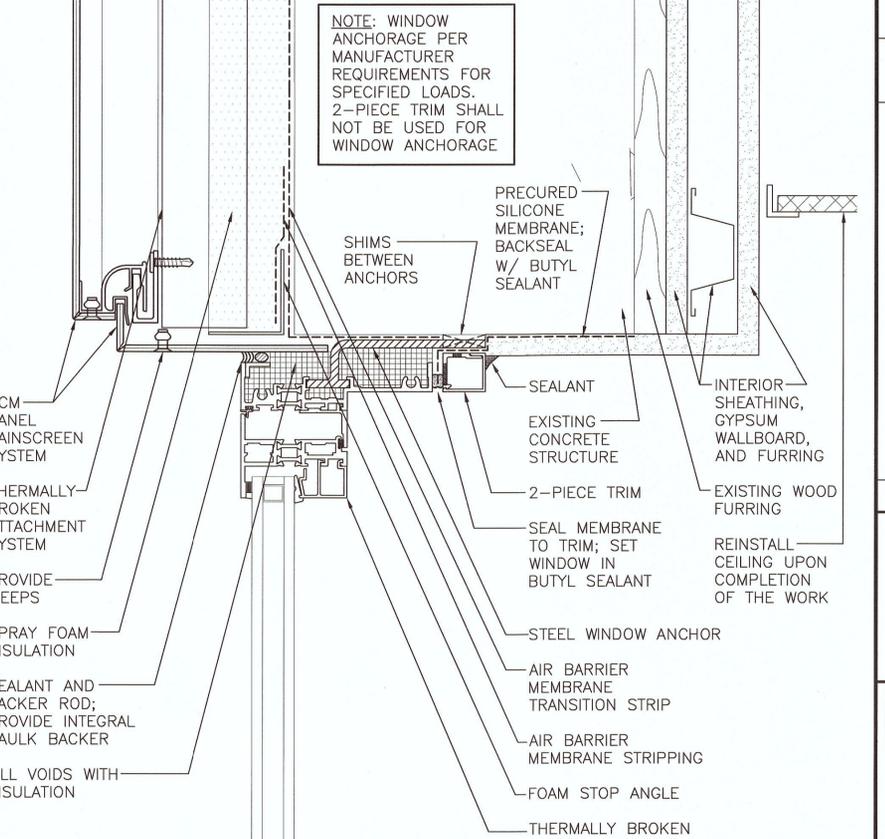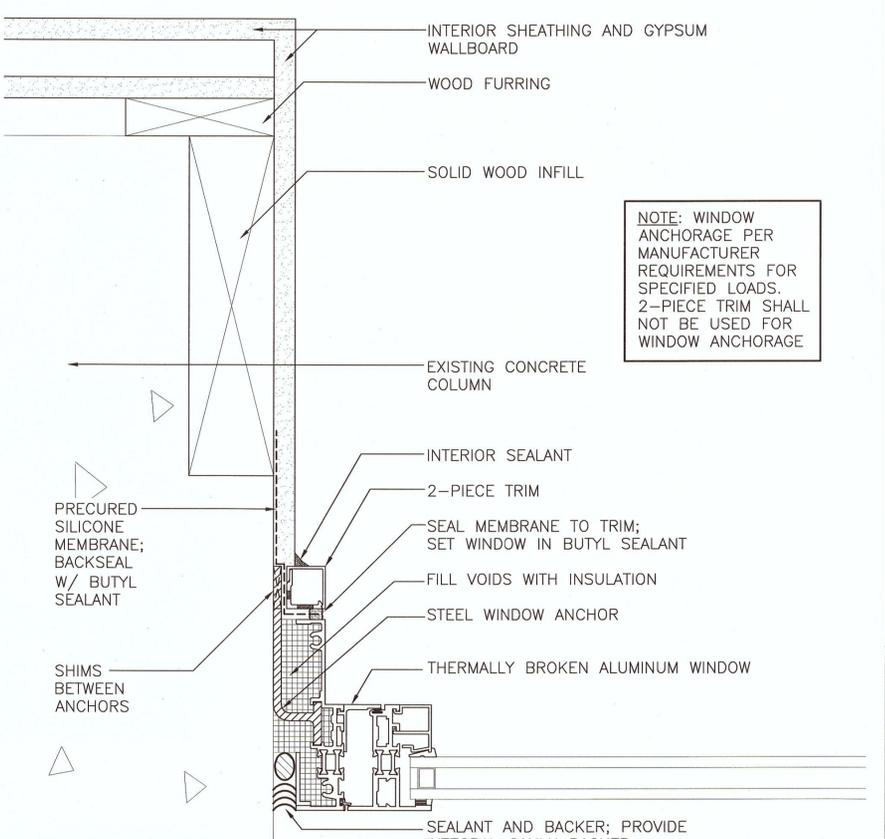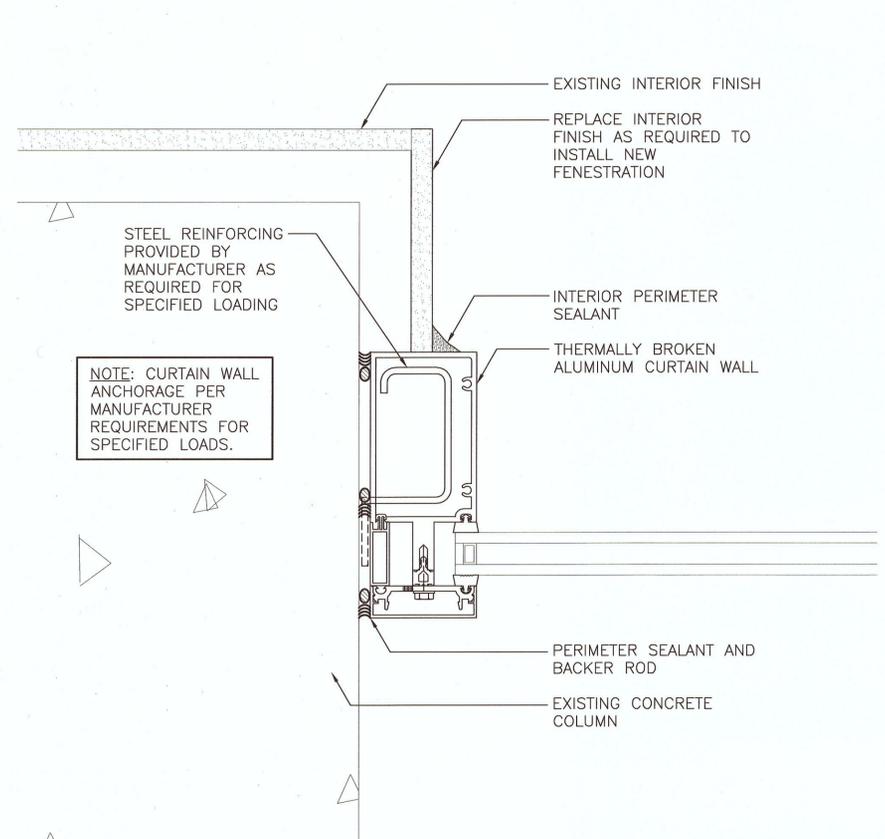

1 CURTAIN WALL (STOREFRONT) JAMB - FLOOR 1
SCALE: 6"=1'-0"
ALL ITEMS NEW UNLESS DESIGNATED AS EXISTING

2 WINDOW JAMB (FLOOR 1)
SCALE: 6"=1'-0"
ALL ITEMS NEW UNLESS DESIGNATED AS EXISTING

3 WINDOW HEAD (FLOORS 2 - 4)
SCALE: 6"=1'-0"
ALL ITEMS NEW UNLESS DESIGNATED AS EXISTING

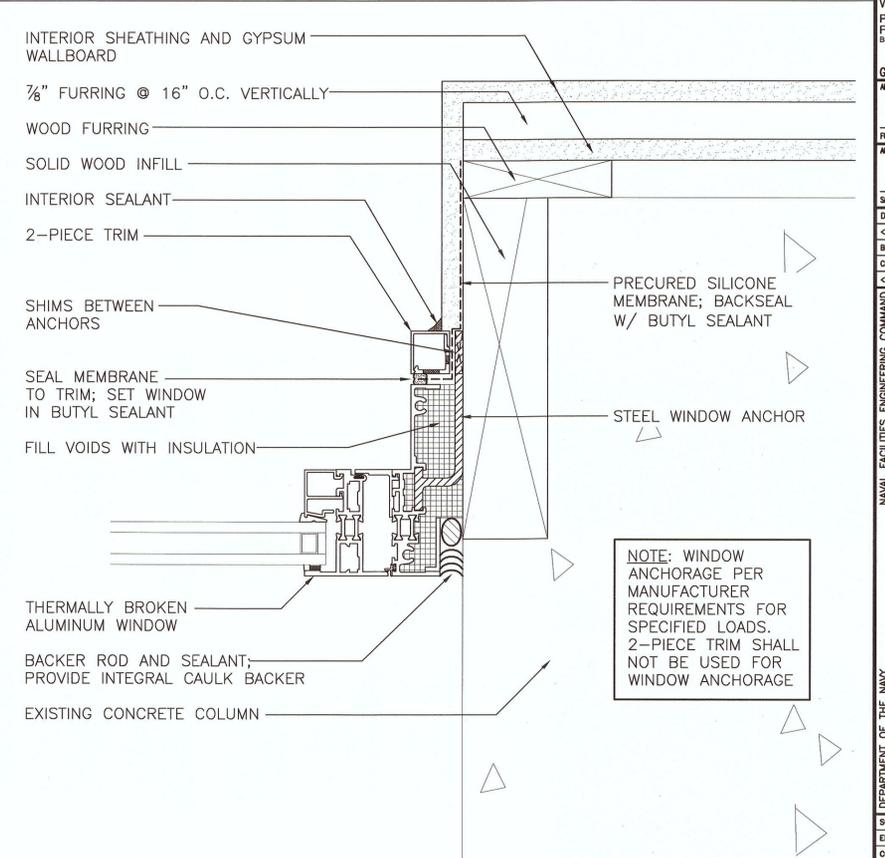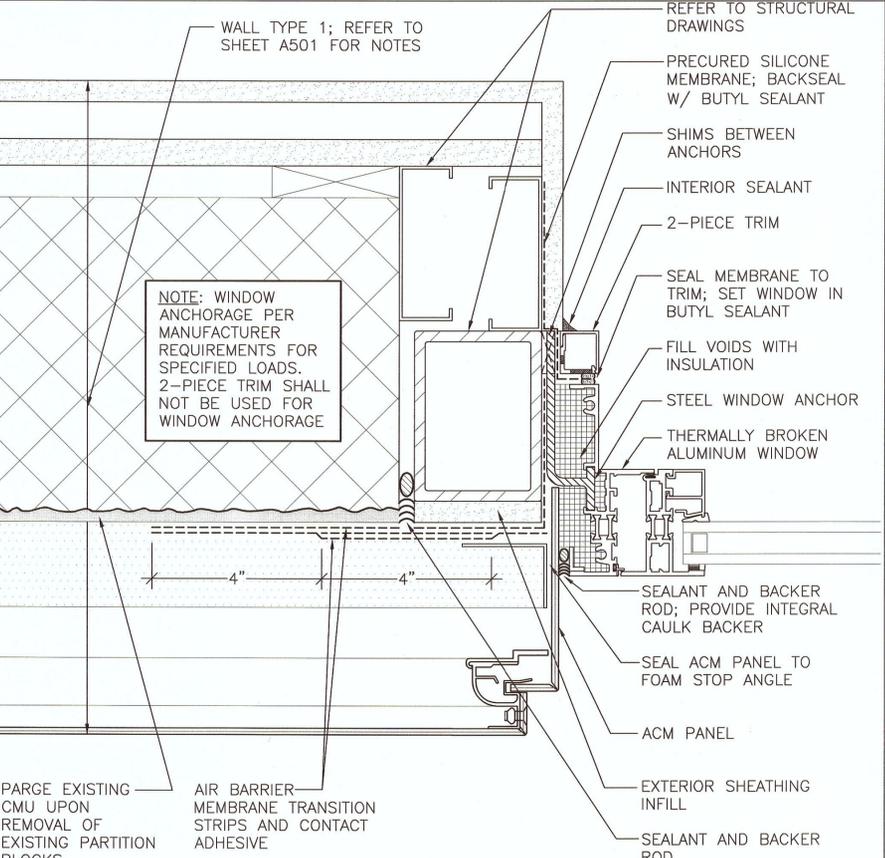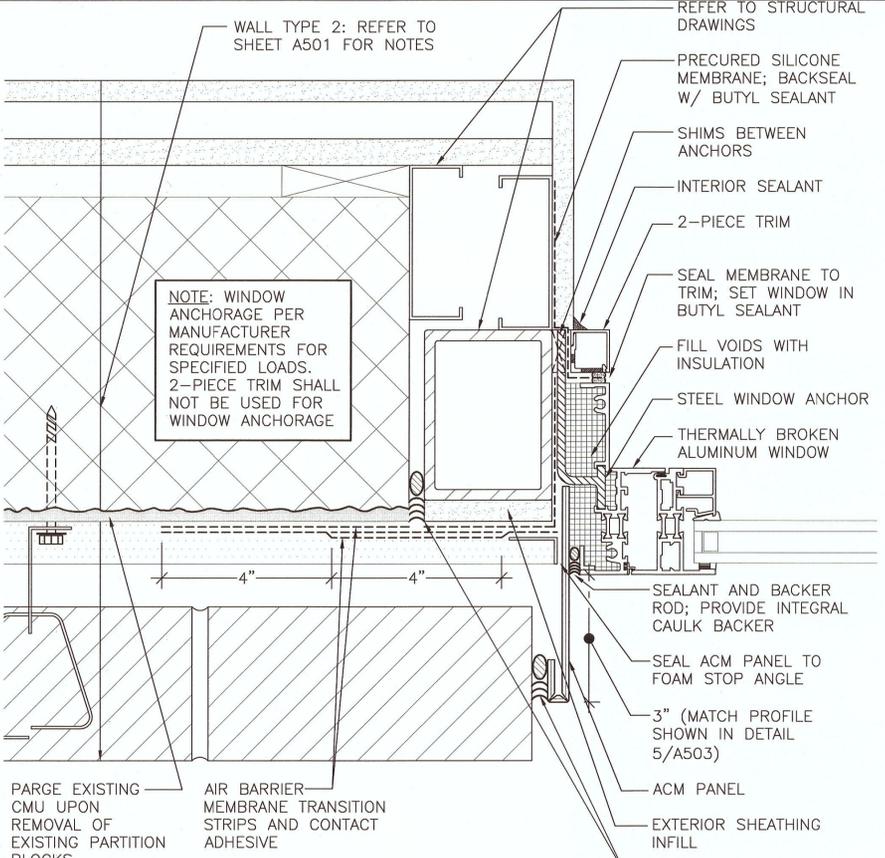


4 WINDOW JAMB @ BRICK (FLOORS 2 - 4)
SCALE: 6"=1'-0"
ALL ITEMS NEW UNLESS DESIGNATED AS EXISTING

5 WINDOW JAMB @ METAL PANEL (FLOOR 5)
SCALE: 6"=1'-0"
ALL ITEMS NEW UNLESS DESIGNATED AS EXISTING


6 WINDOW JAMB @ COLUMN (FLOORS 2 - 5)
SCALE: 6"=1'-0"
ALL ITEMS NEW UNLESS DESIGNATED AS EXISTING

FILE NAME: H:\24502\Draws\24502.dwg LAYOUT NAME: A503 PLOTTED: Tuesday, April 16, 2013 - 8:46am USER: cob


DATE	APPR
DESCRIPTION	
Gale Associates, Inc. Engineers Planners 163 LIBBEY PARKWAY WEYMOUTH, MA 02189 P 781.335.6465 F 781.335.6467 www.gainc.com Boston Baltimore Orlando San Francisco	
GALE JN 824502	A/E 660
APPROVED	
FOR COMMANDER NMHC	
ACTIVITY	
SUBMITTER TO DATE MARCH 2013	
DES: BRH/HAM DRW: HGM CHK: BRH	
<<PA/NO>>	
BRANCH MANAGER	
CHIEF ENG/ARCH	
<<CO>>	
DEPARTMENT OF THE NAVY	NAVAL FACILITIES ENGINEERING COMMAND
NAVAL STATION	NEWPORT, RI
NAVAL STATION	NEWPORT, RI
EXTERIOR REPAIRS BUILDING 678 CODDINGTON POINT FENESTRATION DETAILS	
SCALE: AS NOTED	
PROJECT NO: 1118160	
CONTRACT NO: N40085-11-D-7207-0502	
NAVFAC DRAWING NO: 12642095	
SHEET 34 OF 66	
A503 <small>DRAWING REVISION: 10 MARCH 2009</small>	

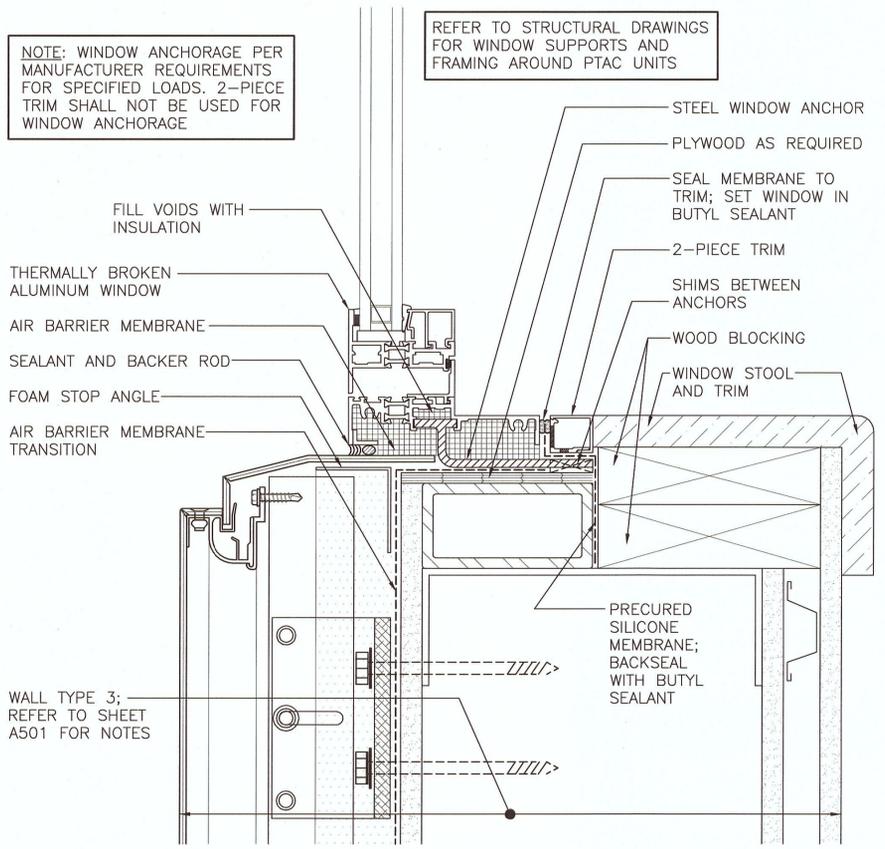


1 WINDOW SILL (FLOORS 2 - 5)
SCALE: 6"=1'-0"
ALL ITEMS NEW UNLESS DESIGNATED AS EXISTING

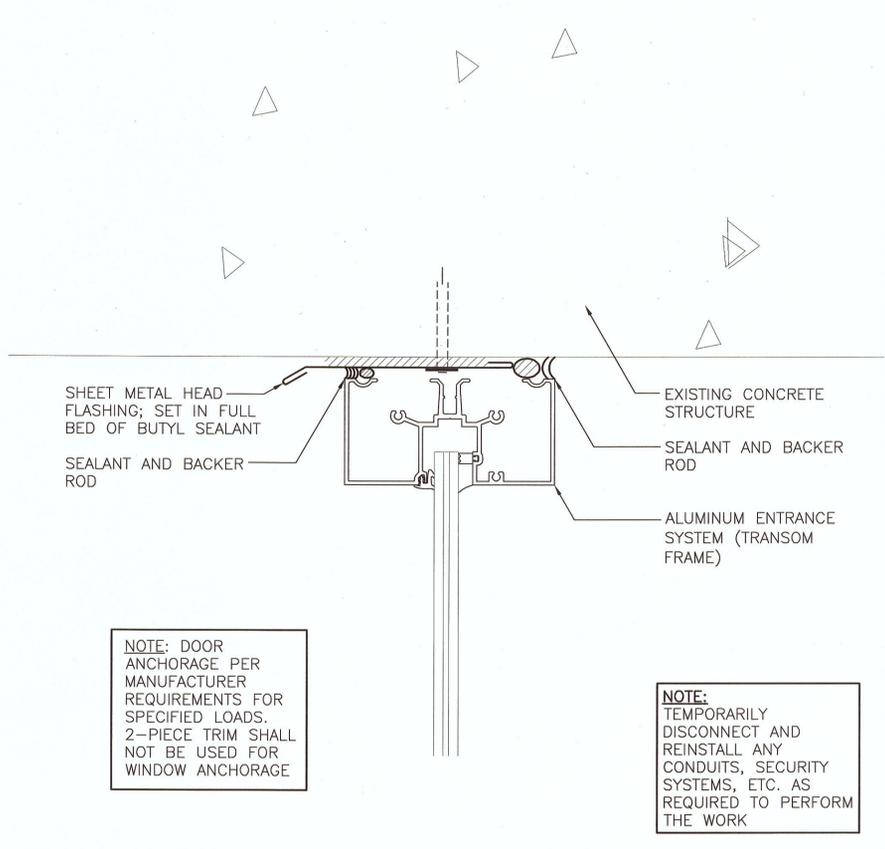

2 ENTRANCE DOOR HEAD (TRANSOM)
SCALE: 6"=1'-0"
ALL ITEMS NEW UNLESS DESIGNATED AS EXISTING

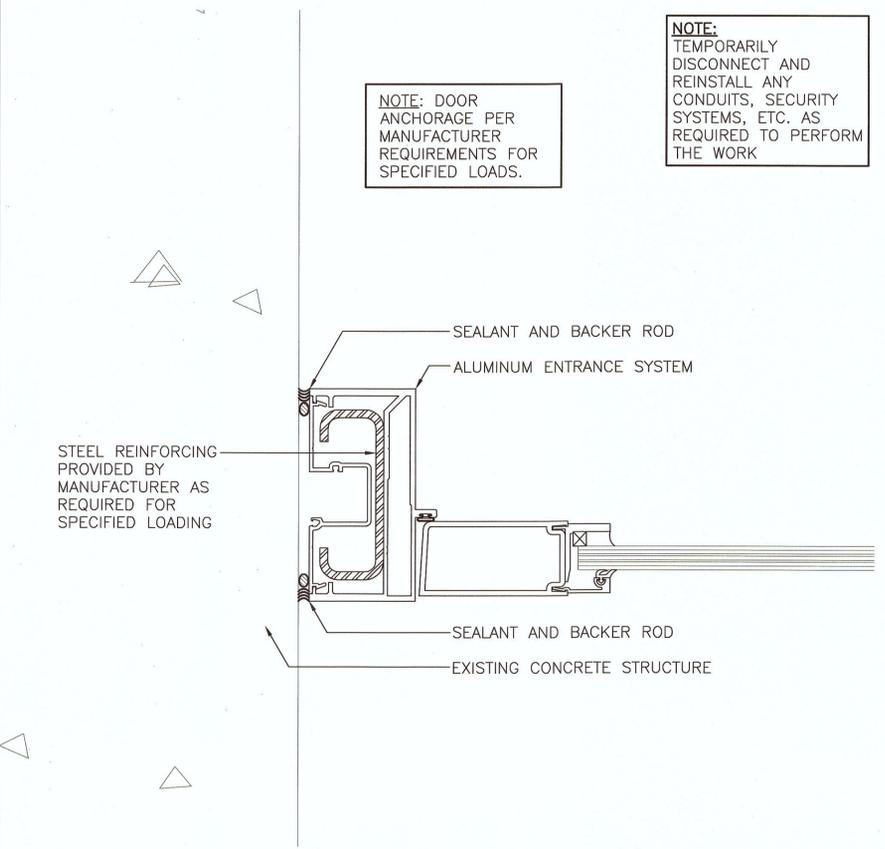


3 ENTRANCE DOOR JAMB (EAST/WEST ELEVATIONS)
SCALE: 6"=1'-0"
ALL ITEMS NEW UNLESS DESIGNATED AS EXISTING

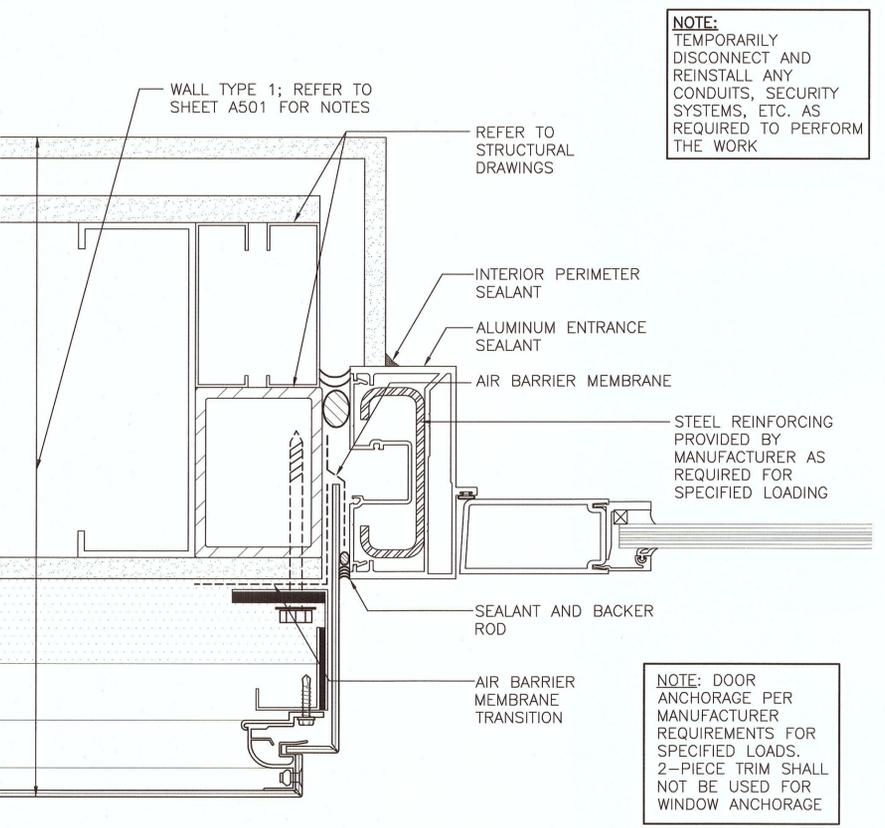

4 ENTRANCE DOOR JAMB (NORTH ELEVATION)
SCALE: 6"=1'-0"
ALL ITEMS NEW UNLESS DESIGNATED AS EXISTING


FLOOR FINISH SCHEDULE		
ENTRANCE TYPE	EXISTING FLOOR FINISH	SCOPE OF WORK
J1	CONCRETE	TO REMAIN AS IS
J2	CONCRETE	TO REMAIN AS IS
K	VINYL COMPOSITE TILE	TO REMAIN AS IS
L	CERAMIC TILE	REMOVE EXISTING "EXTERIOR" ROW OF TILE; INSTALL THRESHOLD TIGHT TO NEW "EXTERIOR" ROW (SEE IMAGE BELOW)

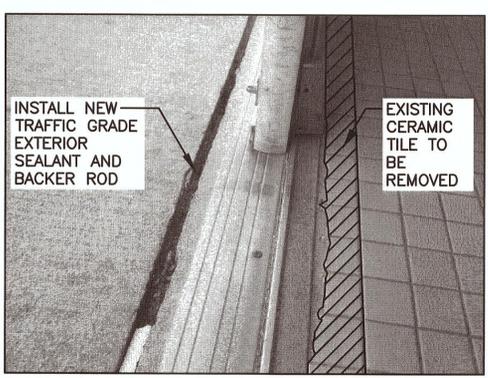

ENTRANCE TYPE L THRESHOLD
SCALE: N.T.S.



5 ENTRANCE DOOR THRESHOLD
SCALE: 6"=1'-0"
ALL ITEMS NEW UNLESS DESIGNATED AS EXISTING

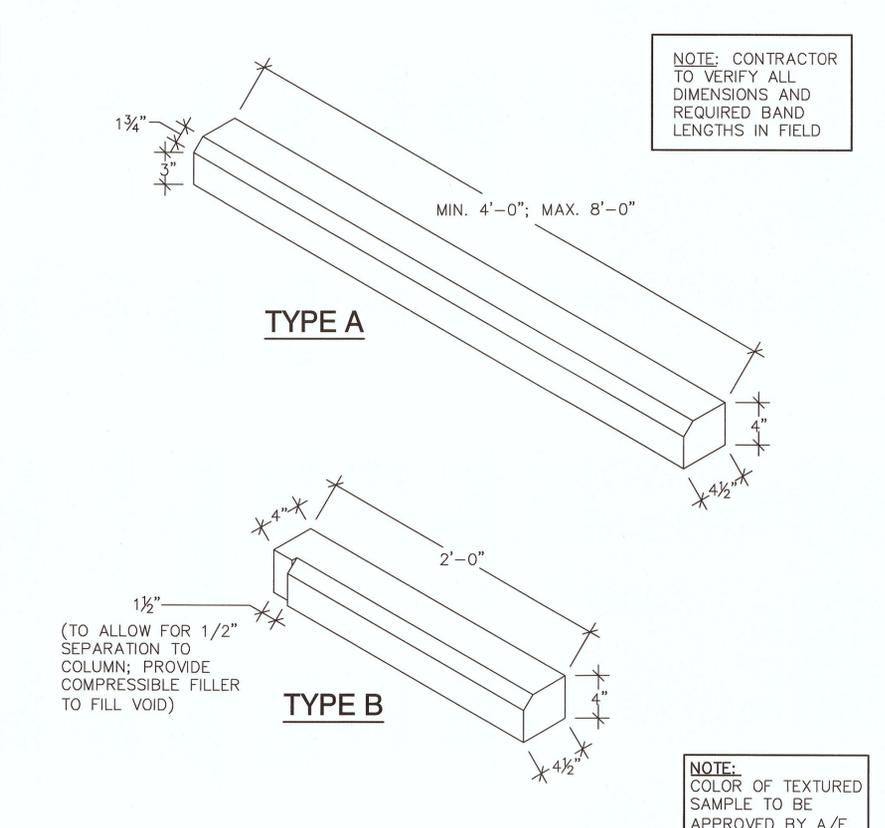

6 CAST STONE BAND SCHEDULE
SCALE: 1-1/2"=1'-0"
ALL ITEMS NEW UNLESS DESIGNATED AS EXISTING

APPROVED: _____ DATE: _____

SYN DESCRIPTION

JON F. LINDBERG
No. 6325
REGISTERED PROFESSIONAL ENGINEER

Gale Associates, Inc.
Engineers Planners
163 LIBBEY PARKWAY
WEYMOUTH, MA 02199
P 781.335.6465
F 781.335.6467 www.galinc.com
Boston Baltimore Orlando San Francisco

GALE JN 824502 A/E INFO

FOR COMMANDER NAVFAC ACTIVITY

SATISFACTORY TO DATE MARCH 2013

DES: BHW/HGN | DRW: NEM | CHK: BBN

BRANCH MANAGER: <<<<<>>>>

CHIEF ENG/ARCH: <<<<<>>>>

NAVAL STATION NEWPORT, RI

NAVAL FACILITIES ENGINEERING COMMAND NEWPORT, RI

EXTERIOR REPAIRS BUILDING 678 CODDINGTON POINT

FENESTRATION DETAILS

SCALE: AS NOTED

PROJECT NO.: 1116160

CONSTR. CONTR. NO.: N40085-11-D-7207-0502

NAVFAC DRAWING NO.: 12642096

SHEET 35 OF 66

A504

DRAWING REVISION: 10 MARCH 2009

FILE NAME: H:\824502\Draws\824502_A500.dwg LAYOUT NAME: A504 PLOTTED: Tuesday, April 16, 2013 - 8:46am USER: cob