




NOTE: THE CONTRACTOR IS RESPONSIBLE FOR DESIGNING THE TEMPORARY SHORING AND FIELD ADJUSTING THE PARTITION LOCATION AS REQUIRED FOR PHASING CONSTRUCTION

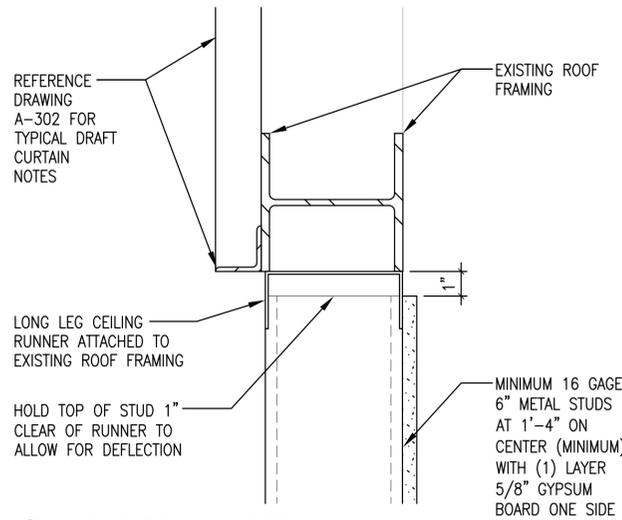


C HEAD OF WALL DETAIL
SCALE: 3" = 1'-0" A-301

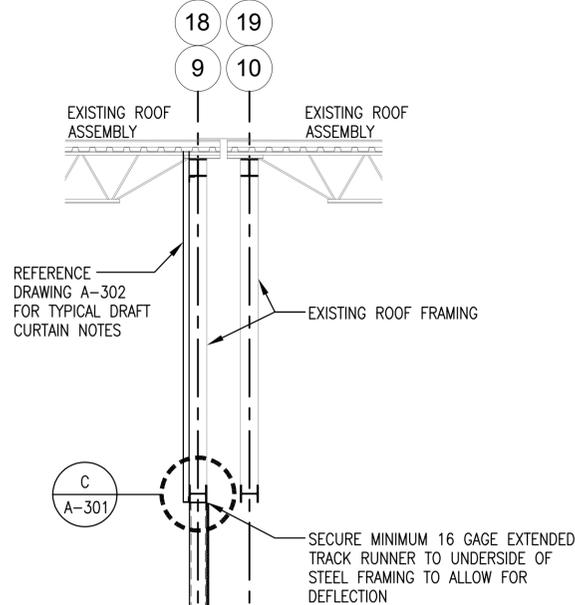


NOTE: THE CONTRACTOR IS RESPONSIBLE FOR DESIGNING THE TEMPORARY SHORING AND FIELD ADJUSTING THE PARTITION LOCATION AS REQUIRED FOR PHASING CONSTRUCTION

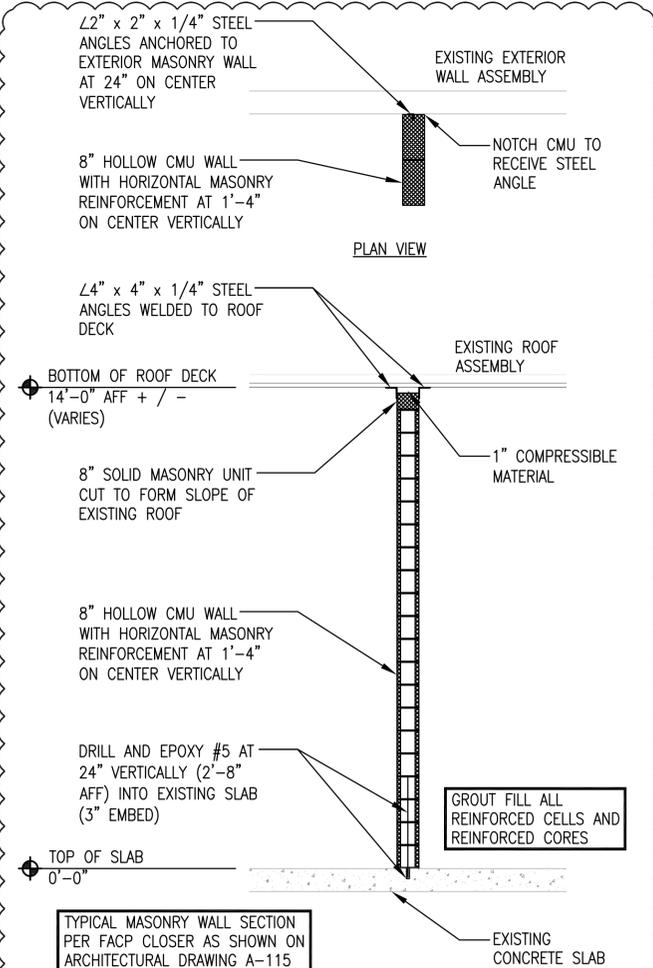

D TYPICAL MASONRY WALL SECTION
SCALE: 3/8" = 1'-0" A-115

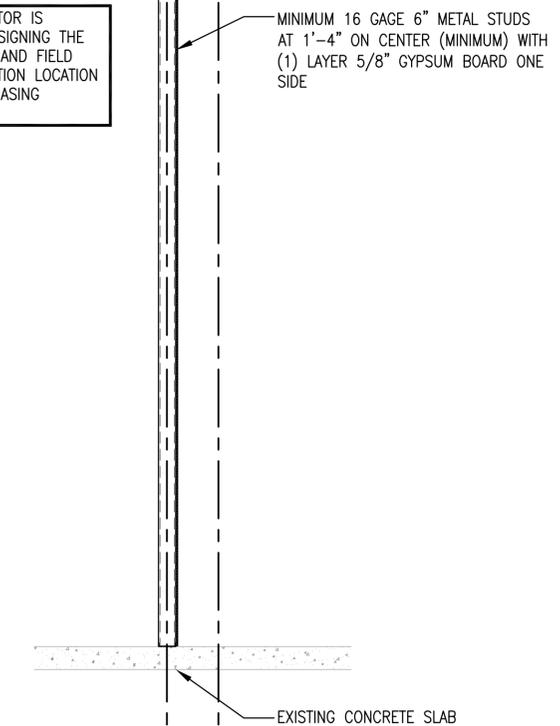

B TEMPORARY DUST AND SOUND PARTITION WALL SECTION
SCALE: 3/8" = 1'-0" A-111 / A-112 / A-113

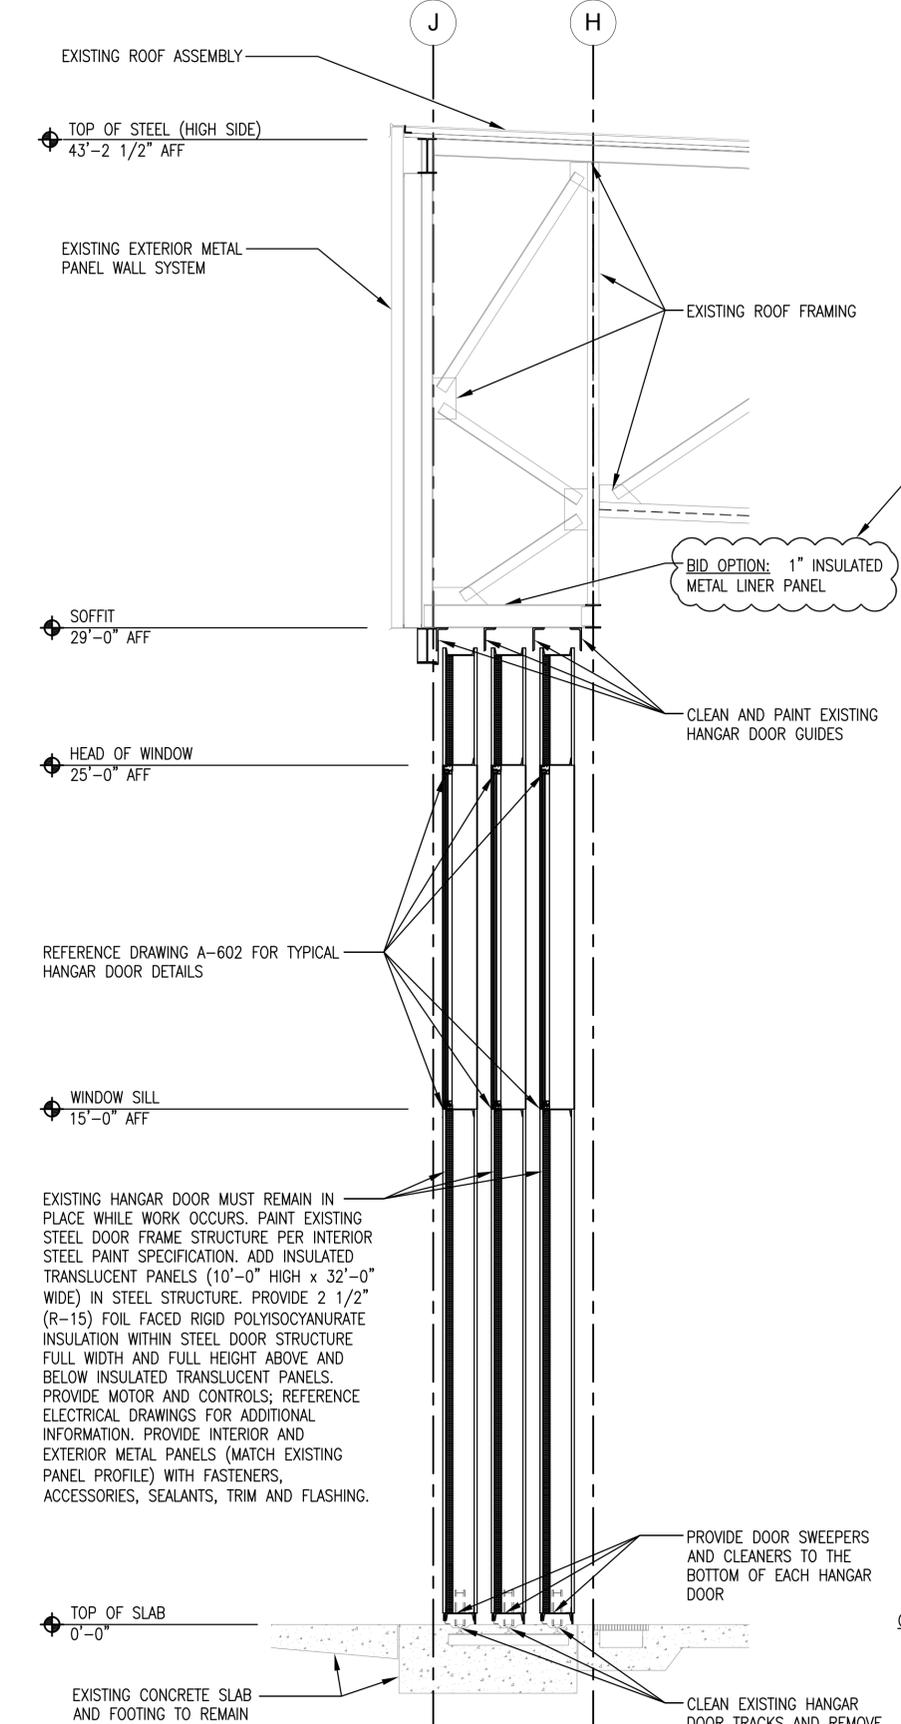

A HANGAR DOOR SECTION
SCALE: 3/8" = 1'-0" A-111 / A-112 / A-113

CAUTION: IF THIS PLAN IS A REDUCTION, GRAPHIC SCALE MUST BE USED

0 1'-4" 2'-8" 5'-4"

3/8" = 1'-0"

0 2" 4" 8"

3" = 1'-0"

DATE	5/2/2016	DATE	6/7/2016
DESCRIPTION	FINAL SUBMISSION	DESCRIPTION	MASONRY WALL SECTION
SYN	1	SYN	1

14585 Avion Parkway, Suite 150
Chantilly, Virginia 20151
703-488-9999
www.PEGroup-inc.com

101 & 10th St
Richmond, Va
804-248-1010
baskervill.com

APPROVED

FIR COMMANDER NAVFAC

ACTIVITY

SUBFACTORY TO

DES JMT DRW DW CHK DRT

PA/DW

BRANCH MANAGER

CHIEF ENG/ARCH Mark J. Araghi, PE

FIRE PROTECTION

NAVAL FACILITIES ENGINEERING COMMAND - MID-ATLANTIC
NAVAIR STATION OCEANA
HANGAR 111 FIRE PROTECTION AND STRUCTURAL REPAIRS

SCALE: AS SHOWN

PROJECT NO.: 1372146

CONSTR. CONTR. NO.

NAVFAC DRAWING NO. 12716304

SHEET 82 OF 170

A-301

DRAWING REVISION: 10 MAY 2014

FILE NAME: J:\CH\21503590 - Oceana Naval Air Station-R111 Hangar Mod\A_Drawings\Tech\BUD00111-1372146-A301.dwg LAYOUT NAME: Plot Final PLOTTED: Monday, June 06, 2016 - 4:24pm USER: dj2