




FILE NAME: J:\INNS\CF4018_CIF Final Design Contract\04_CADD\05_ARCH\Demo Drawings\4018_AD101.dwg LAYOUT NAME: Layout1 PLOTTED: Wednesday, March 16, 2016 - 1:15pm USER: janya

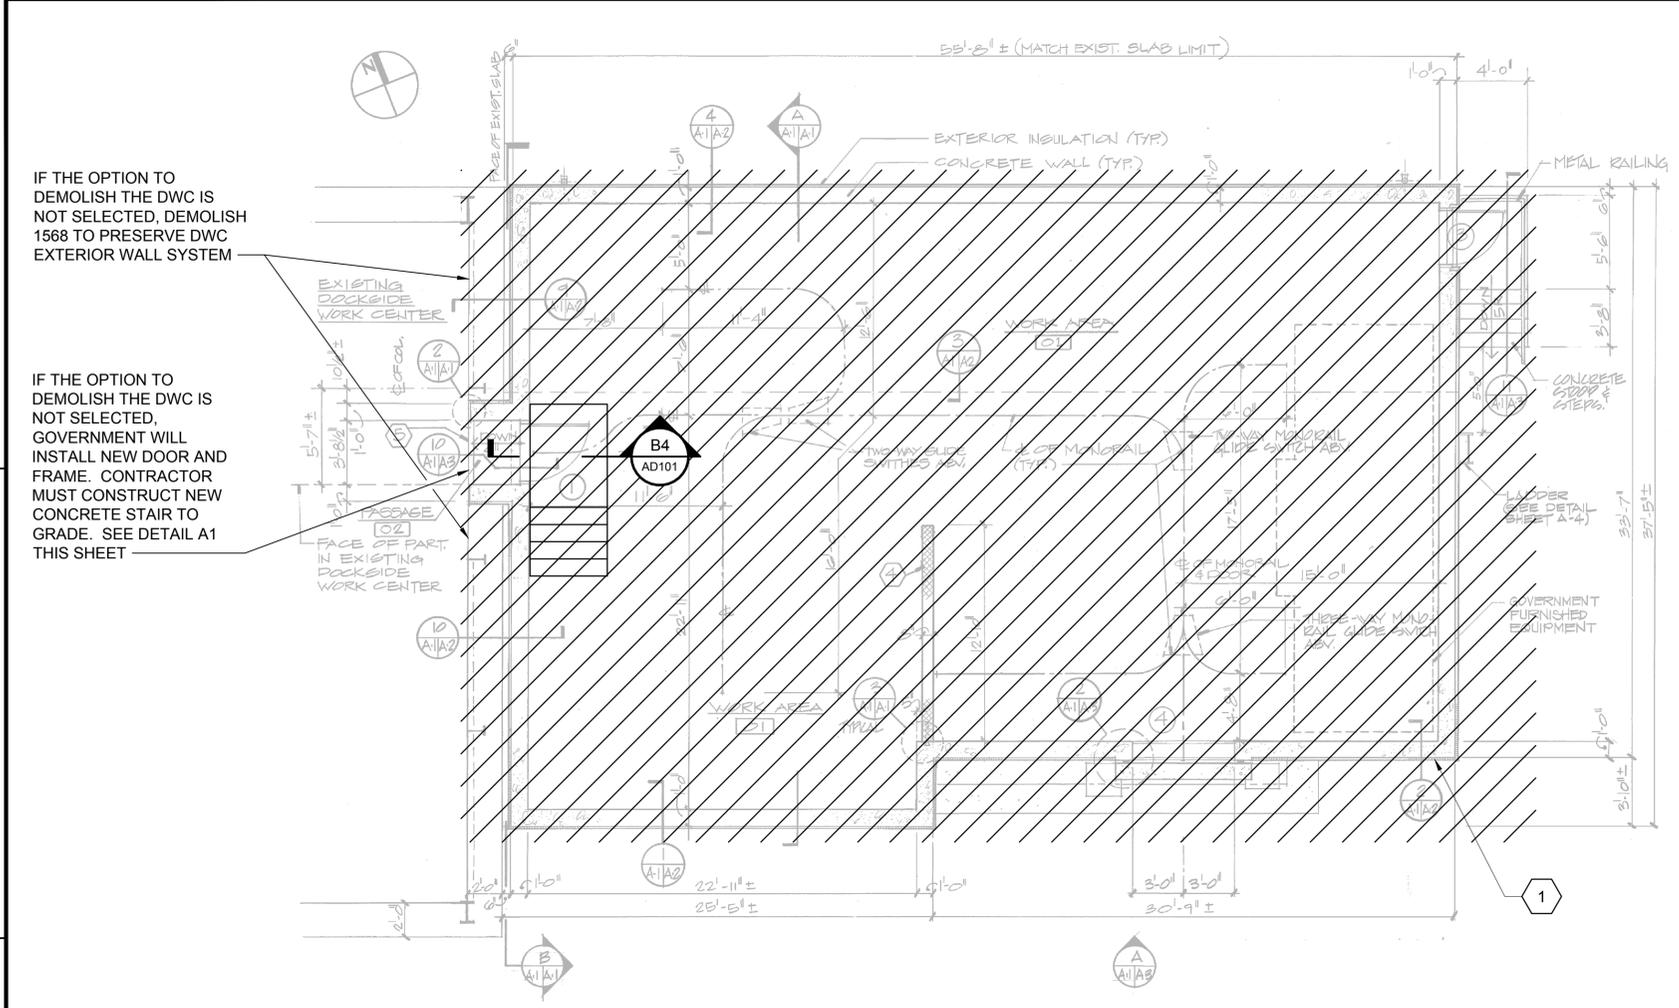


FLOOR PLAN BUILDING 1568
 NOTE: DIMENSIONS GIVEN, UNLESS OTHERWISE NOTED, ARE TAKEN FROM FACE OF CONCRETE OR C.M.U., AND DO NOT INCLUDE EXTERIOR INSUL. & FIN. SYS.

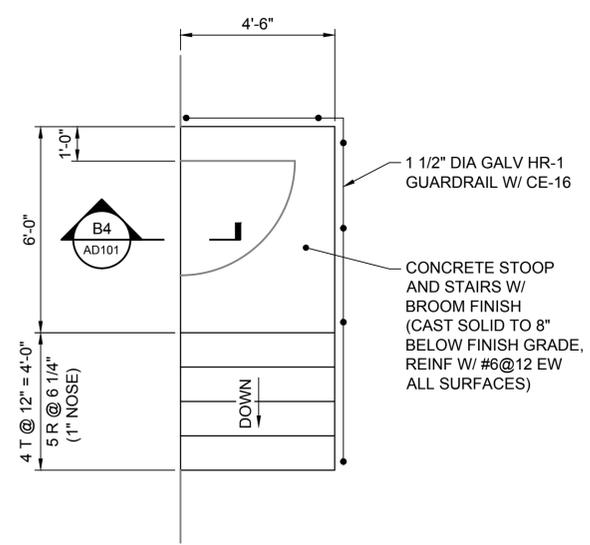


PLAN - STAIRS
 NOT TO SCALE

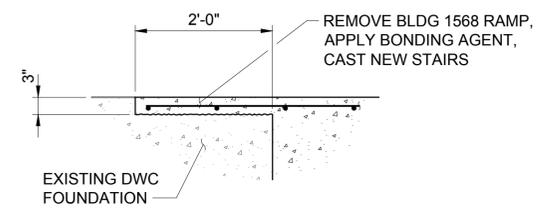

SECTION
 NOT TO SCALE

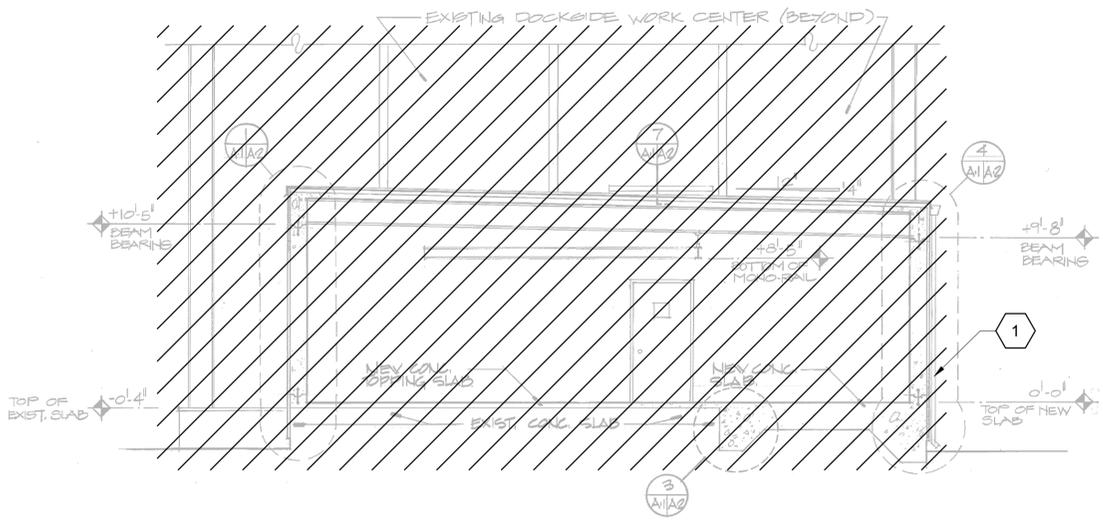


BUILDING SECTION

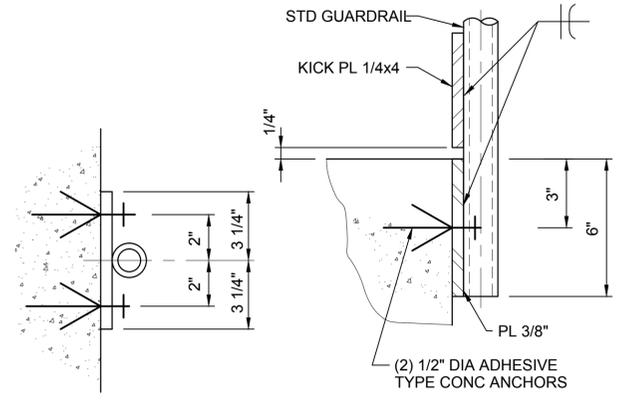

STATIONARY GUARDRAIL DETAIL

CE-16
 NOT TO SCALE

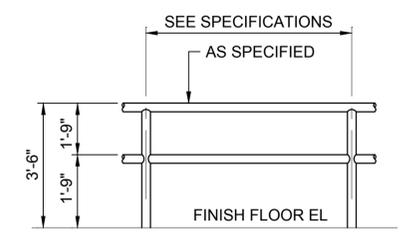


HR-1
 NOT TO SCALE

LEGEND
 DENOTES "TO BE DEMOLISHED"

KEYED NOTES:
 1 DEMOLISH BUILDING 1568, BUILDING SLAB AND FOUNDATIONS TO BELOW GRADE.

DATE	APPR
DESCRIPTION	DATE
SYN	DESCRIPTION
APPROVED	AE/NO
FOR COMMANDER NAVFAC	
ACTIVITY	
SATISFACTORY TO DATE	
DES DLS DRW RPK CHK MAK	
PM John A. Moore, R.A.	
BRANCH MANAGER	
CHIEF ENGINEER	
DATE 03/16/2016	
DEPARTMENT OF THE NAVY	NAVAL FACILITIES ENGINEERING COMMAND
NAVAL FACILITIES ENGINEERING COMMAND - MID ATLANTIC	NORFOLK VIRGINIA
HAMPDEN ROAD SPT	NORFOLK NAVAL SHIPYARD
BUILDING DEMO: 1568, DWC, PART 1475	
BUILDING 1568 DEMOLITION	
SCALE: 3/16"=1'-0"	
PROJECT NO.: 568932	
CONSTR. CONTR. NO.	
NAVFAC DRAWING NO. 12605408	
SHEET 12 OF 55	
AD101	
<small>DRAWING REVISION: 10 MARCH 2009</small>	

FILE NAME: J:\INSTRY\F4018_CIF Final Design Contract\04_CADD\05_ARCH\Demo Drawings\4018_AD102.dwg LAYOUT NAME: Layout1 PLOTTED: Wednesday, March 16, 2016 - 1:14pm USER: janyaya

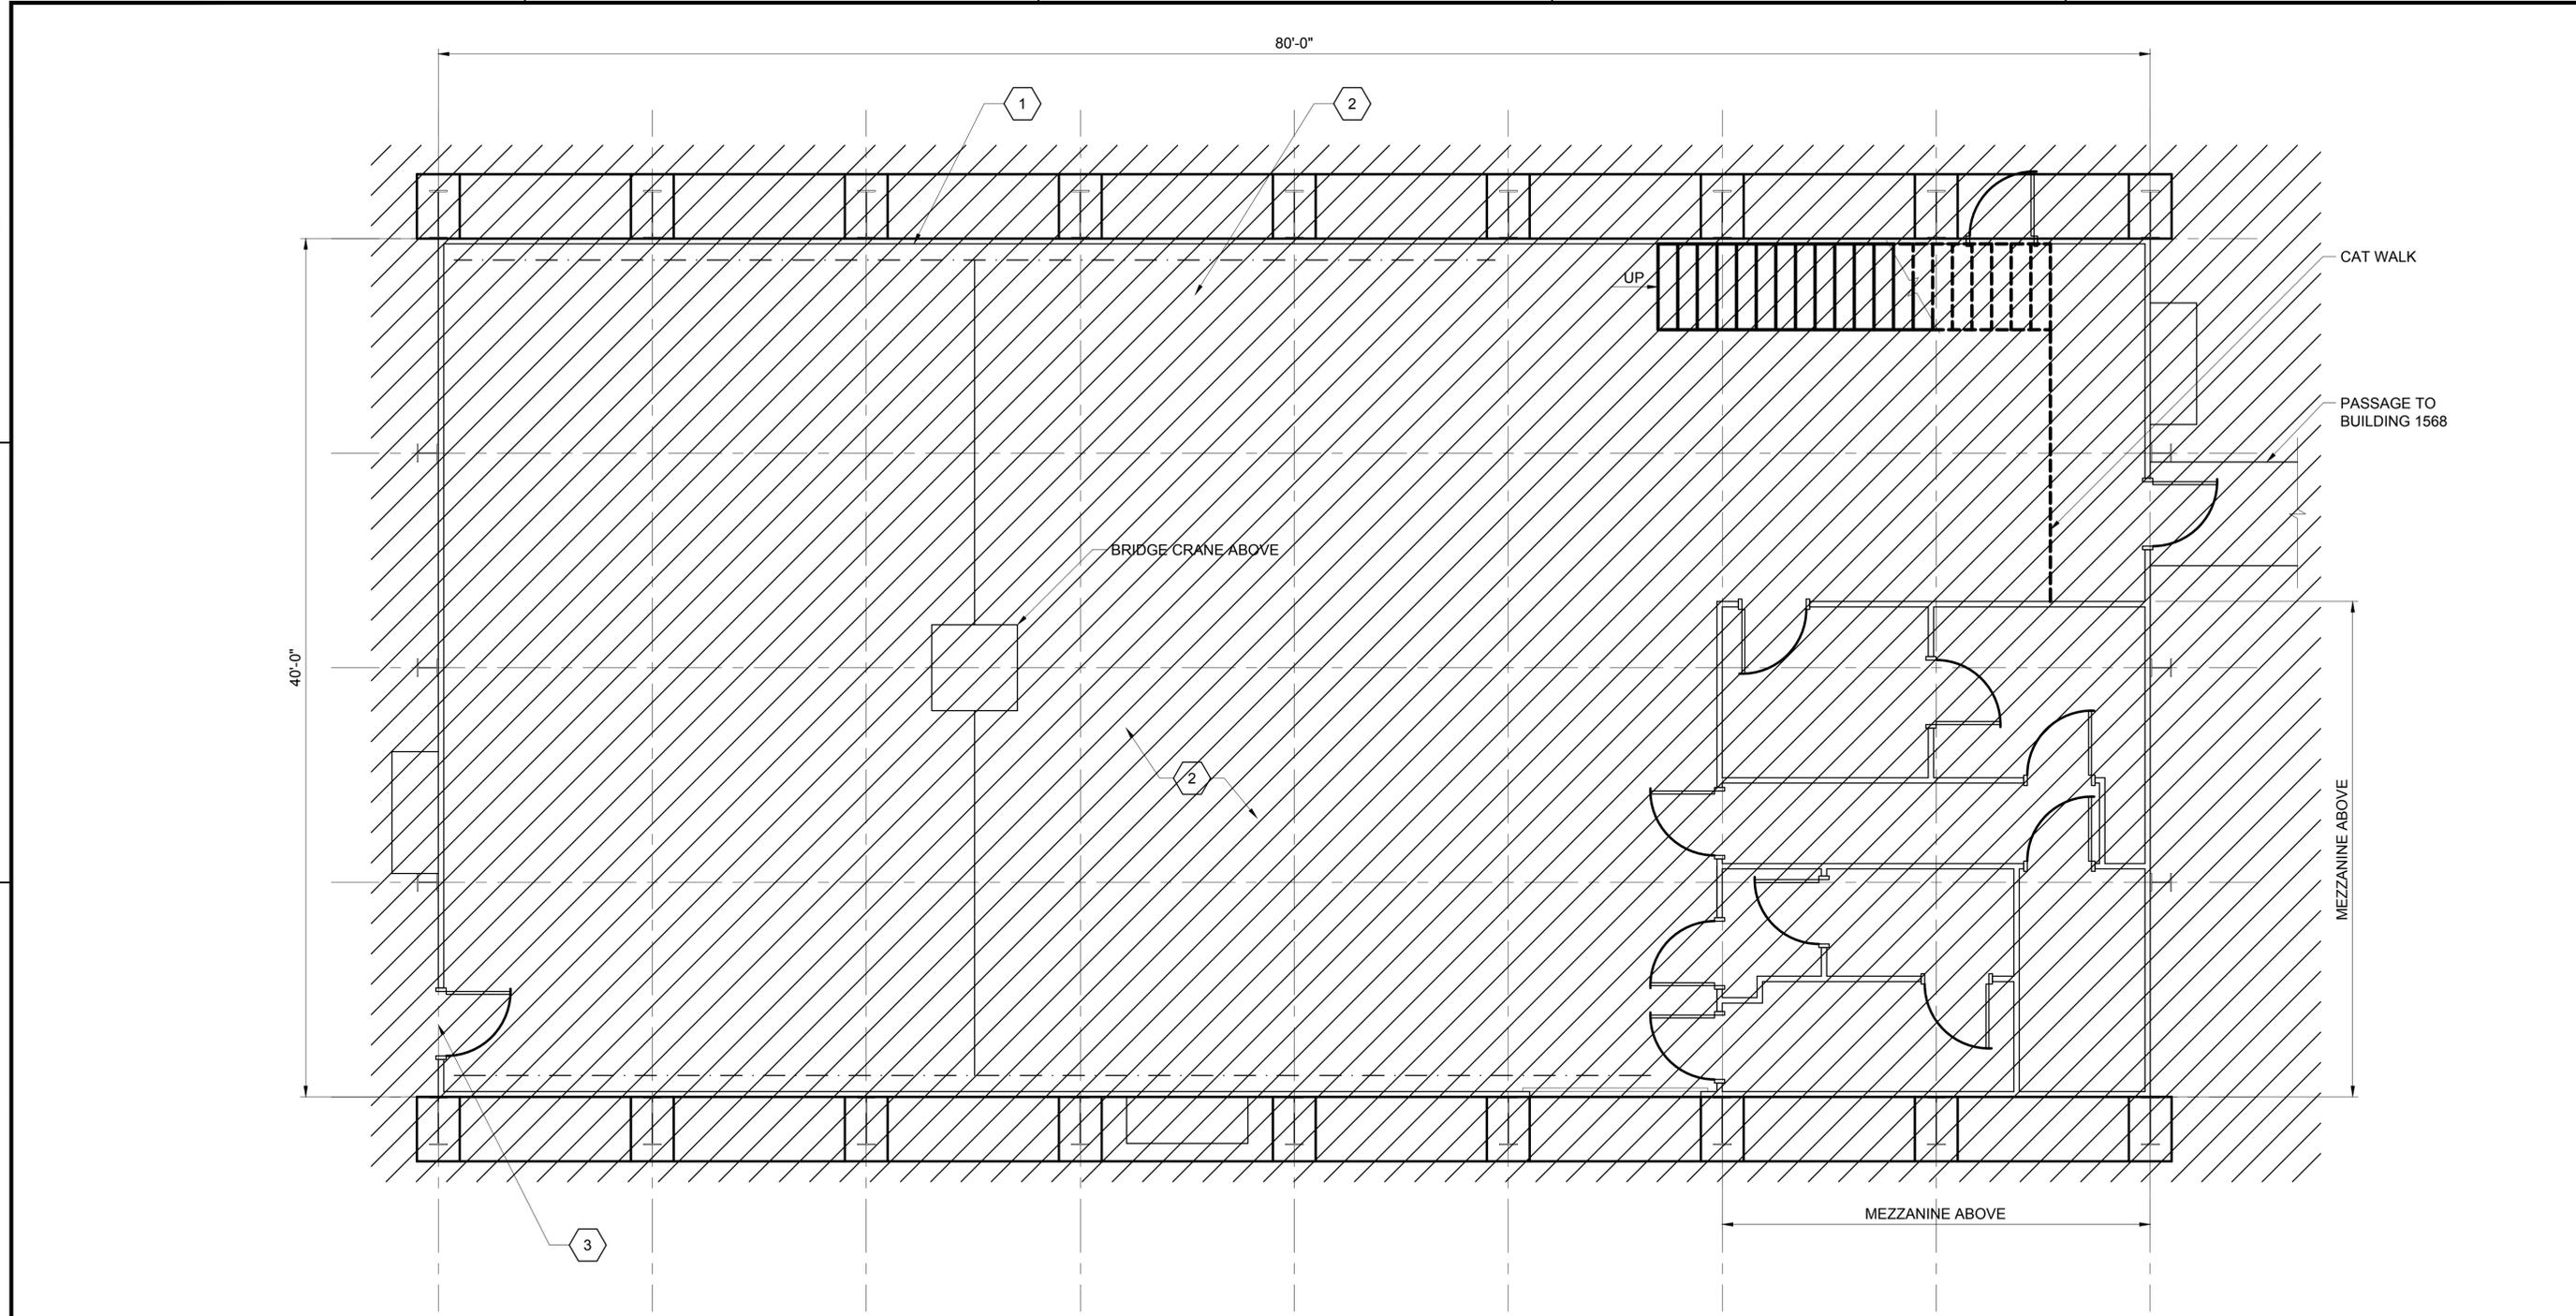

DOCKSIDE WORK CENTER - FLOOR PLAN
1/4" = 1'-0"




LEGEND
[Hatched Box] DENOTES "TO BE REMOVED"



- KEYED NOTES:**
- 1 REMOVE DOCKSIDE WORK CENTER BUILDING AND ALL RELATED COMPONENTS DOWN TO THE FLOOR SLAB.
 - 2 CHECKER PLATE FLOOR COVERING WILL BE REMOVED BY OTHERS. CONTRACTOR SHALL REMOVE OR GRIND ANCHORS OFF FLUSH WITH FLOOR. FILL ALL HOLES IN FLOOR WITH GROUT, FLUSH WITH FLOOR.
 - 3 IF PASSAGEWAY BETWEEN BUILDING 1475 AND DOCKSIDE WORK CENTER IS NOT TO BE DEMOLISHED, REMOVE DOCKSIDE WORK CENTER WALLS INCLUDING DOOR AND FRAME. CONSTRUCT NEW CMU WALL TO INFILL PASSAGEWAY AND INSTALL NEW PAINTED HOLLOW-METAL DOOR, PAINTED FRAME, AND DOOR HARDWARE. FLASH AND SEAL AS REQUIRED FOR WEATHERPROOF INSTALLATION.

	DATE
	APPR
	DESCRIPTION
	SYN
	
	
APPROVED FOR COMMANDER NAVFAC	
ACTIVITY	
SATISFACTORY TO DATE	
DES: DLS DRW: RPG CHK: MAK	
PM: John A. Moore, R.A.	
BRANCH MANAGER	
CHIEF ENGINEER	
DATE: 03/16/2016	
DEPARTMENT OF THE NAVY NAVAL FACILITIES ENGINEERING COMMAND NAVAL FACILITIES ENGINEERING COMMAND - MID ATLANTIC HAMPTON ROADS IPT NORFOLK NAVAL SHIPYARD	PORTSMOUTH, VIRGINIA BUILDING DEMO: 1568, DWC, PART 1475 DOCKSIDE WORK CENTER DEMOLITION
SCALE: AS NOTED EPROJCT NO.: 568932 CONSTR. CONTR. NO.	
NAVFAC DRAWING NO. 12605409 SHEET 13 OF 55	
AD102 <small>DRAWFORM REVISION: 10 MARCH 2009</small>	

FILE NAME: J:\NS\CF154018_CIF Final Design Contract\04_ARCH\Demo Drawings\4018_AD103.dwg LAYOUT NAME: Layout1 PLOTTED: Wednesday, March 16, 2016 - 1:14pm USER: janyaya

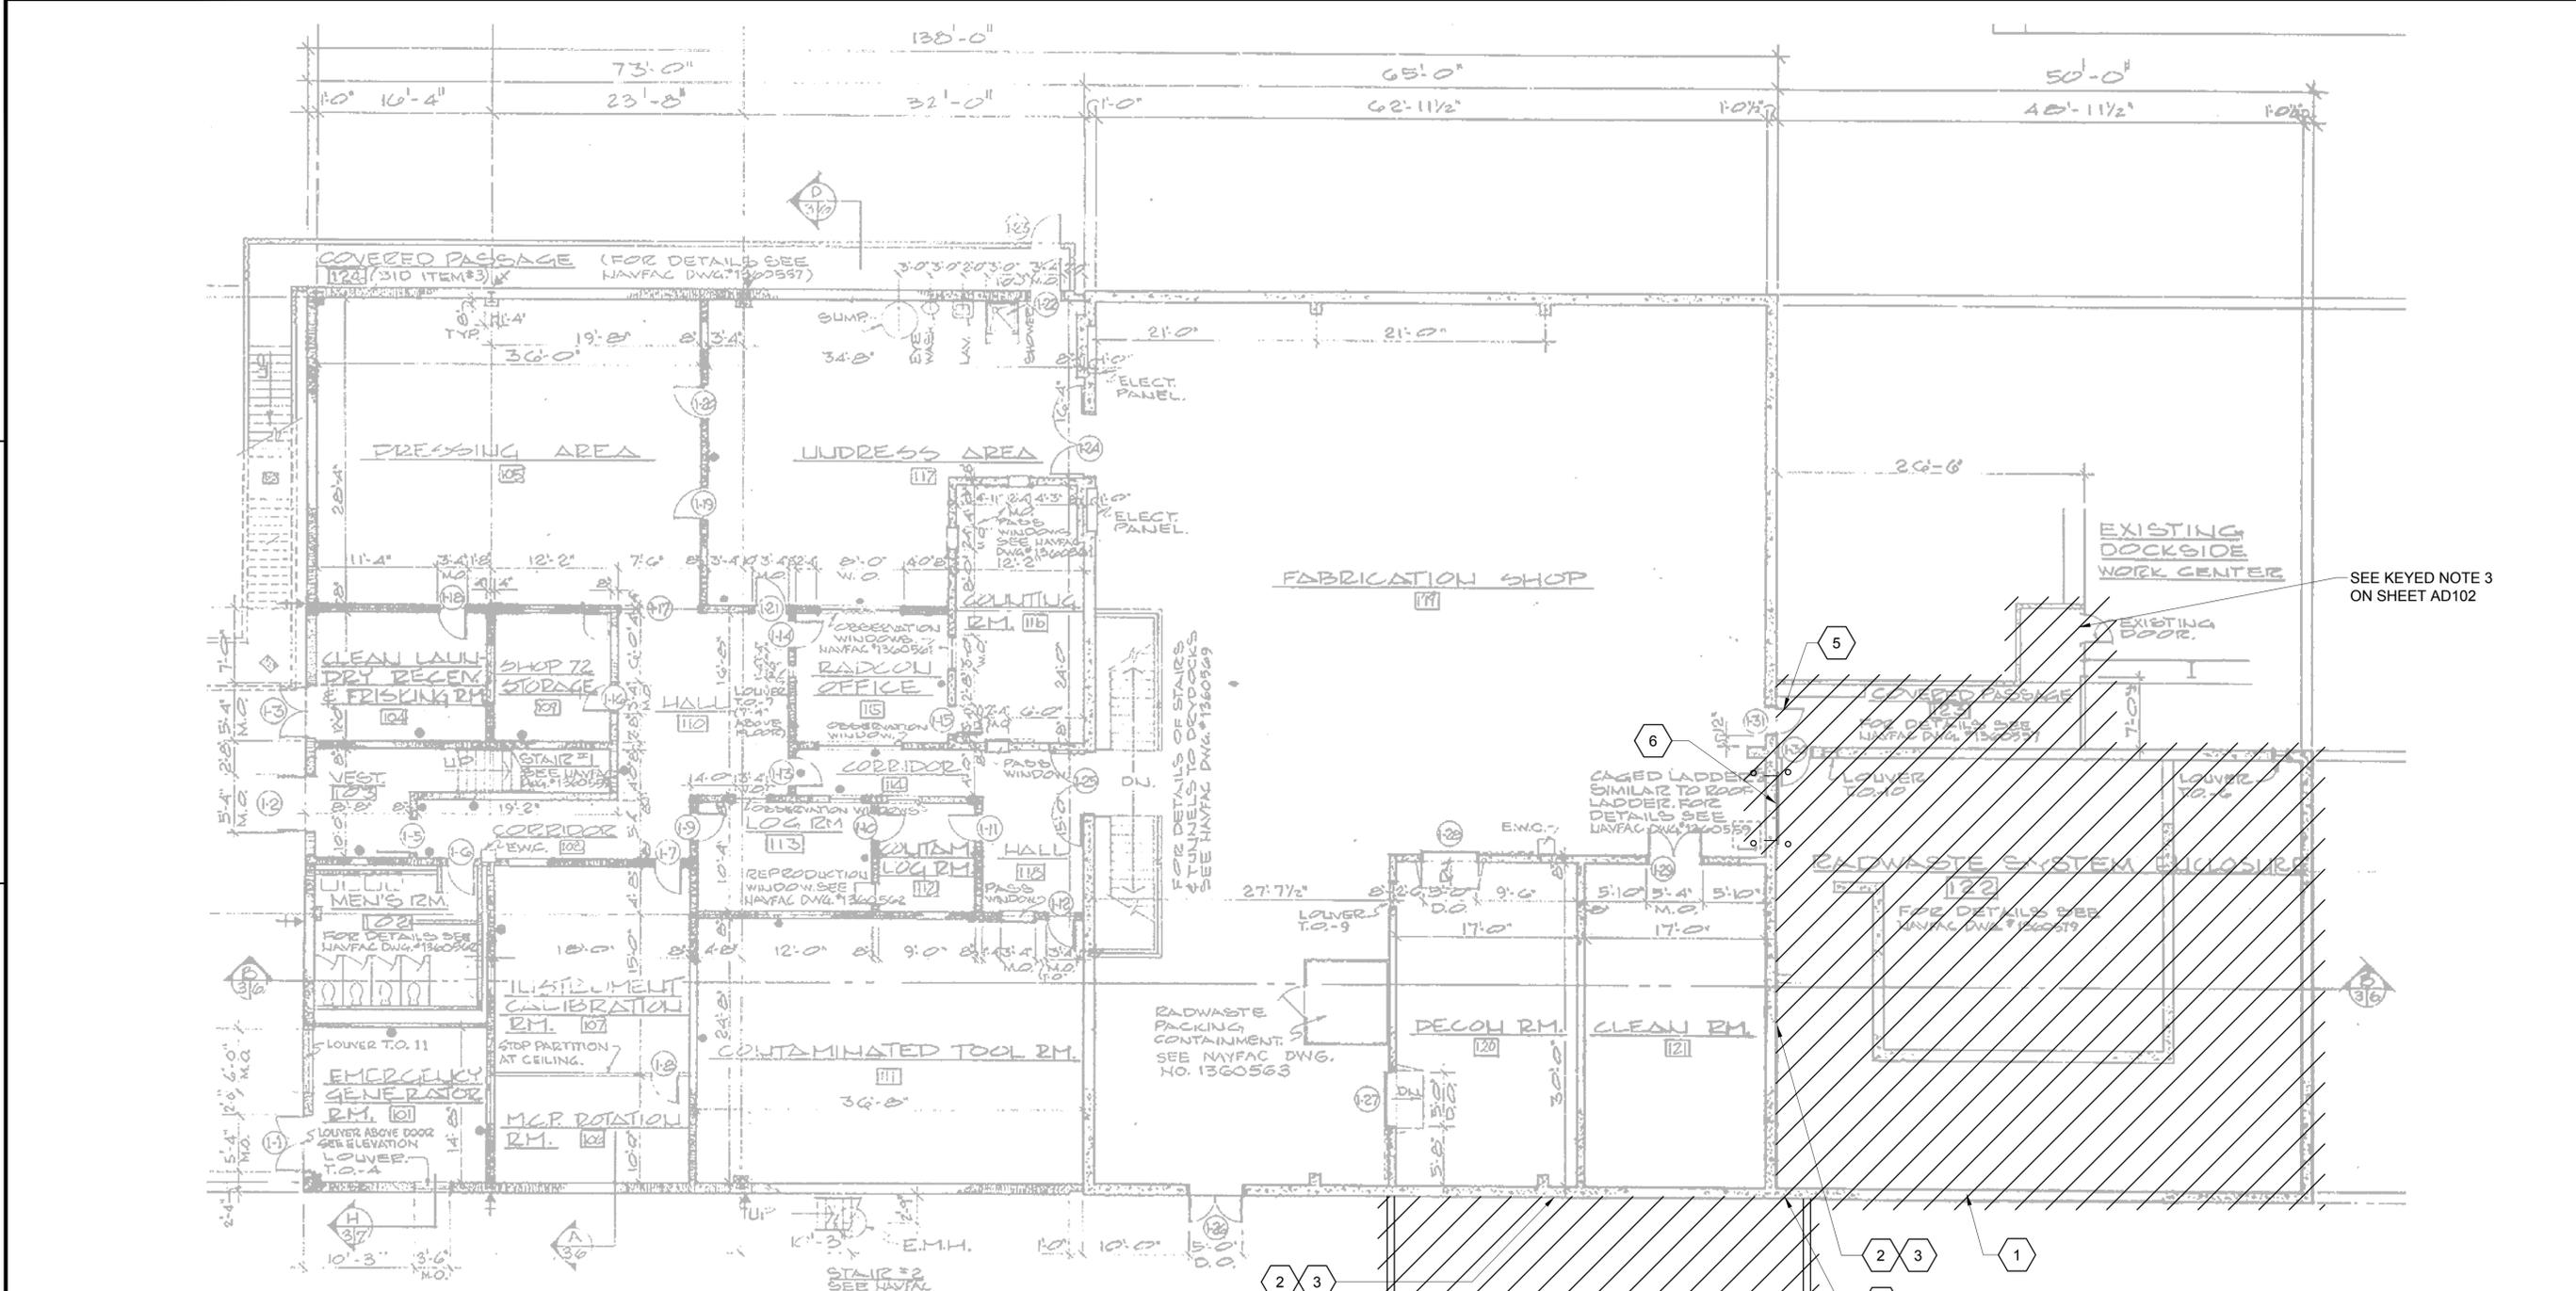

- KEYED NOTES:**
- 1 REMOVE PORTION OF BUILDING 1475 INDICATED DOWN TO FLOOR SLAB.
 - 2 REMOVE ALL ITEMS ATTACHED TO THE EXTERIOR WALL, ASSOCIATED WITH THE PORTIONS OF THE BUILDING TO BE DEMOLISHED.
 - 3 PATCH ALL HOLES AND OPENINGS IN EXISTING CONCRETE WALLS WITH GROUT AND PAINT EXTERIOR WALL TO MATCH EXISTING BUILDING.
 - 4 SAW CUT AND GRIND CONCRETE SMOOTH.
 - 5 REMOVE EXISTING DOOR AND FRAME, PROVIDE NEW HOLLOW METAL DOOR, FRAME, AND DOOR HARDWARE.
 - 6 REMOVE EXISTING OVERHEAD COILING DOOR (6'-0"X6'-0") FILL OPENING WITH CONCRETE, THICKNESS TO MATCH EXISTING WALL. REINFORCED WITH #6 BARS AT 12" ON CENTER, EACH WAY. CENTERED IN WALL, WITH DOWELS DRILLED 8 INCHES INTO PERIMETER CONCRETE AND ANCHORED WITH ADHESIVE ANCHOR MATERIAL. USE HYDROPHYLIC WATERSTOP FULL PERIMETER. FINISH AND PAINT CONCRETE TO MATCH EXISTING.

BUILDING 1475 FLOOR PLAN
NOT TO SCALE



LEGEND
 DENOTES "TO BE REMOVED"

 NAVFAC	 Burns & McDonnell <small>SINCE 1938</small>
APPROVED: _____ FOR COMMANDER NAVFAC: _____ ACTIVITY: _____ SATISFACTORY TO DATE: _____ DES: DLS DRW: RPG CHK: MAK PM: John A. Moore, R.A. BRANCH MANAGER: _____ CHIEF ENGINEER: _____ DATE: 03/16/2016	DEPARTMENT OF THE NAVY NAVAL FACILITIES ENGINEERING COMMAND NAVAL FACILITIES ENGINEERING COMMAND - MID ATLANTIC HAMPDEN ROAD SPT NORFOLK NAVAL SHIPYARD PORTSMOUTH, VIRGINIA BUILDING DEMO: 1568, DWC, PART 1475 BUILDING 1475 PARTIAL DEMOLITION
SCALE: AS NOTED PROJECT NO.: 568932 CONSTR. CONTR. NO.: _____ NAVFAC DRAWING NO.: 12605410 SHEET 14 OF 55	AD103 <small>DRAWFORM REVISION: 10 MARCH 2009</small>

1

2

3

4

5

D


C

B

D

C

B

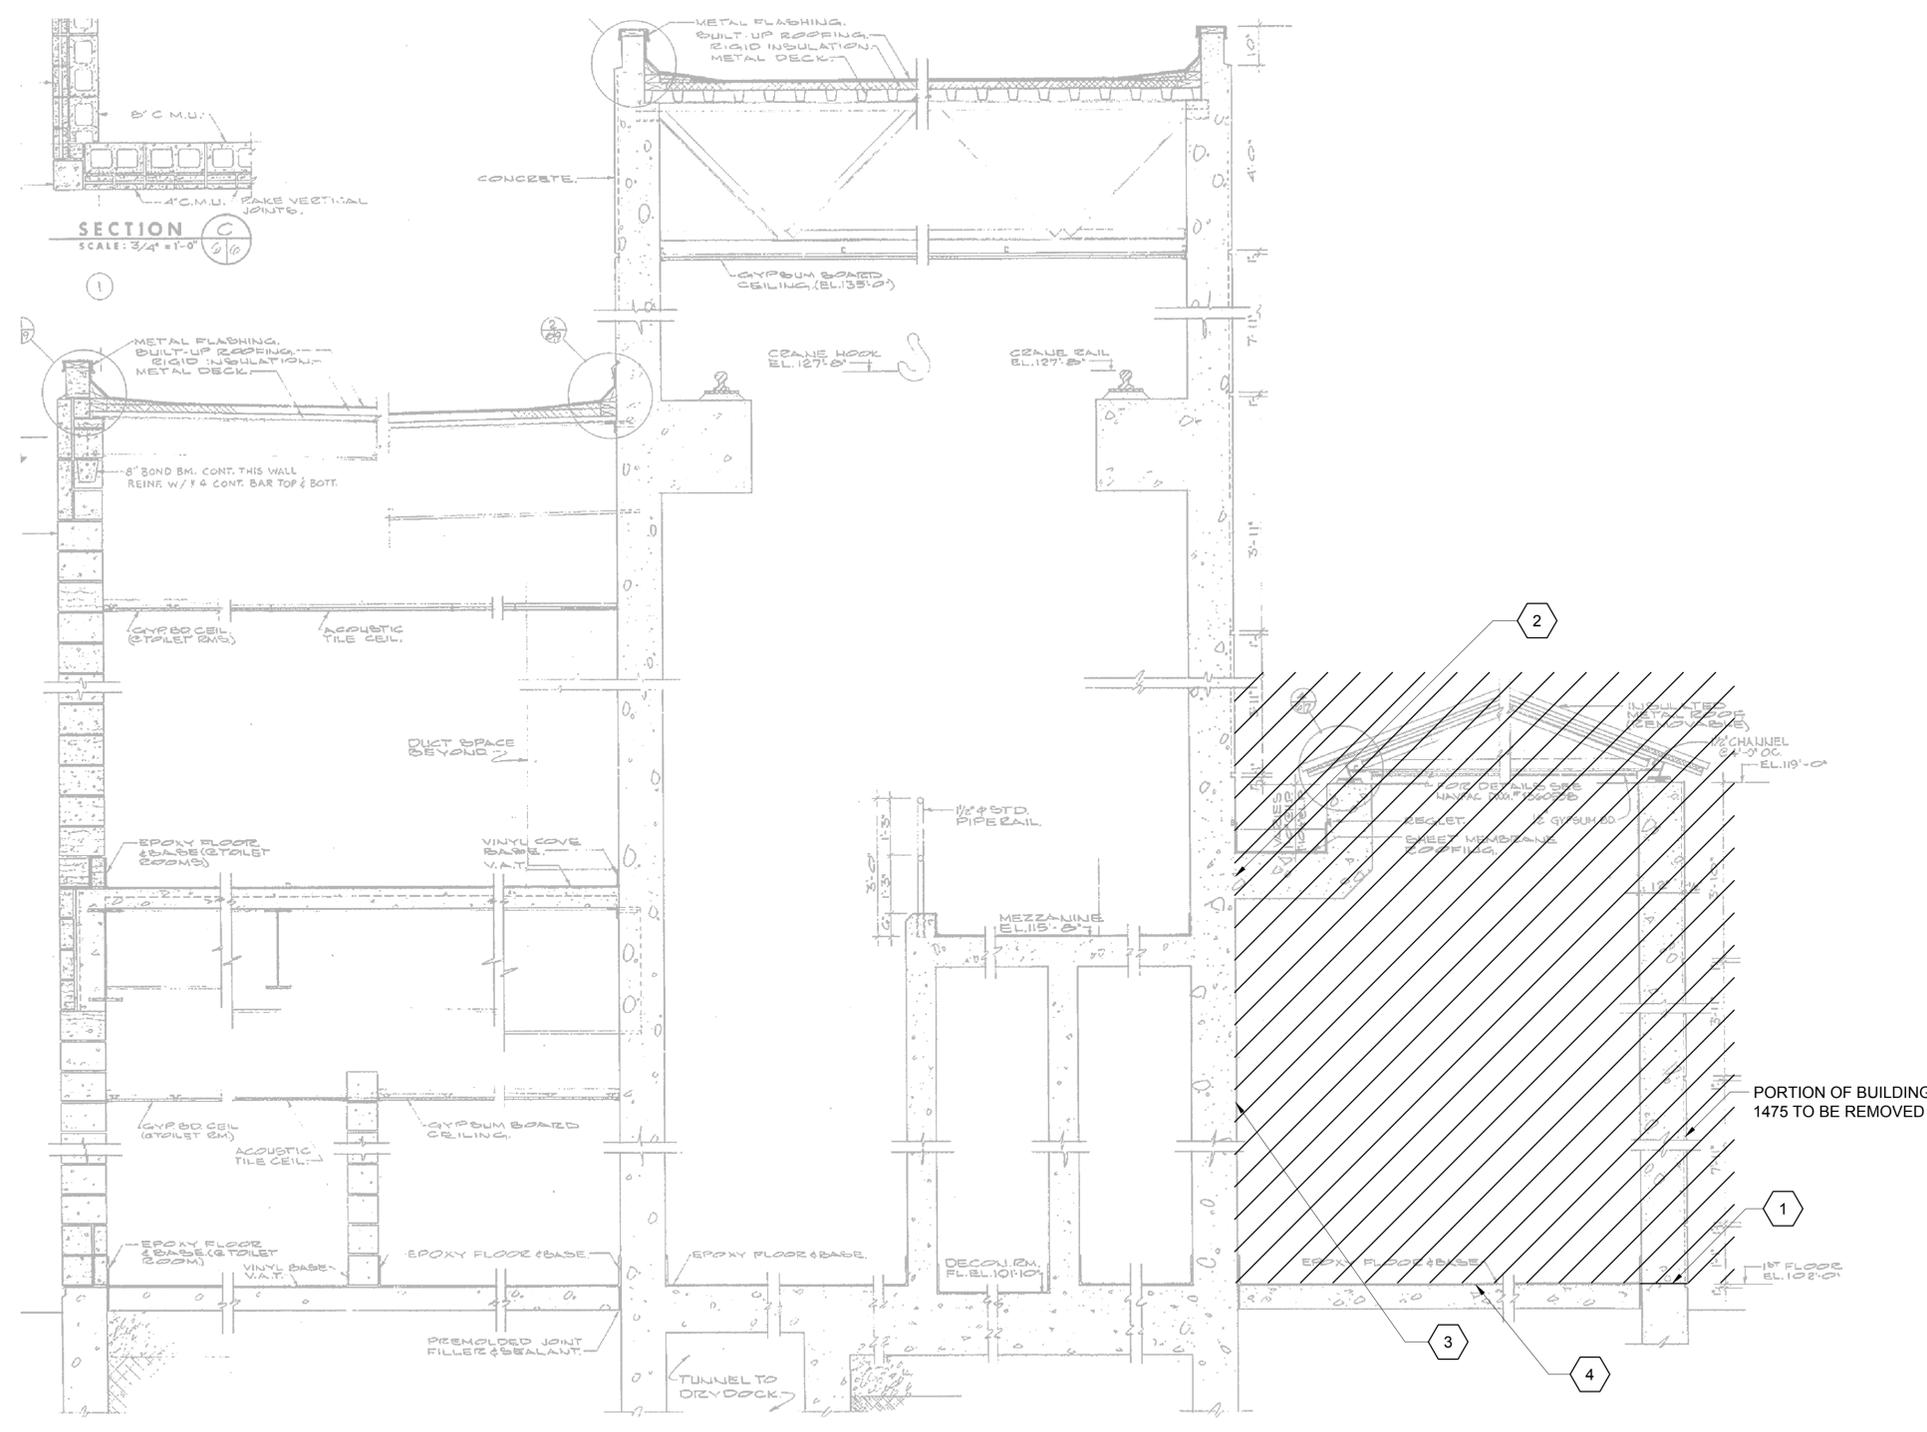

BUILDING 1475 SECTION
NOT TO SCALE

KEYED NOTES:

- 1 SAW CUT WALL FLUSH WITH FLOOR SLAB.
- 2 SAW CUT AND GRIND SMOOTH WITH WALL. CUT AND DRILL OUT REBAR TO 1 INCH BELOW FINAL CONCRETE SURFACE. APPLY RUST PREVENTATIVE, AND FILL WITH NON-SHRINK GROUT.
- 3 PATCH ALL HOLES AND OPENINGS IN EXISTING CONCRETE WALLS WITH GROUT AND PAINT EXTERIOR WALL TO MATCH EXISTING BUILDING.
- 4 FILL ALL HOLES AND CUT-OFF CONDUIT IN FLOOR WITH GROUT.

LEGEND



NOTES "TO BE REMOVED"

FILE NAME: J:\INSYCF\4018_CIF Final Design Contract\04_CADD\05_ARCH\Demo Drawings\4018_AD301.dwg LAYOUT NAME: Layout1 PLOTTED: Wednesday, March 16, 2016 - 1:14pm USER: janyaya

NO.	DATE	DESCRIPTION	BY	APPR.



APPROVED	AE/NO
FOR COMMANDER NAVFAC	
ACTIVITY	
SATISFACTORY TO DATE	
DES	DLS DRW RP/CHK MAK
PM	John A. Moore, R.A.
BRANCH MANAGER	
CHIEF ENGINEER	
DATE	03/16/2016

DEPARTMENT OF THE NAVY
NAVAL FACILITIES ENGINEERING COMMAND
NAVAL FACILITIES ENGINEERING COMMAND - MID ATLANTIC
HAMPTON ROADS IPT
NORFOLK NAVAL SHIPYARD
PORTSMOUTH, VIRGINIA

BUILDING DEMO: 1568, DWC, PART 1475

DEMOLITION SECTIONS AND DETAILS

SCALE:	AS NOTED
PROJECT NO.:	568932
CONSTR. CONTR. NO.	
NAVFAC DRAWING NO.	12605411
SHEET	15 OF 55

AD301

DRAWING REVISION: 10 MARCH 2009

1

2

3

4

5

D

C

B

A

D

C

B

A



MOVABLE ROOF HATCH

DEMOLISH DOCKSIDE WORK CENTER

DEMOLISH ALL EQUIPMENT AND PLATFORMS

PORTION OF BUILDING 1475 TO BE DEMOLISHED

LOOKING NE AND DOWN ON TOP OF DOCKSIDE WORK CENTER



DEMOLISH DOCKSIDE WORK CENTER AND ALL RELATED EQUIPMENT DOWN TO FLOOR SLAB

LOOKING SE AT DOCKSIDE WORK CENTER



DEMOLISH ENTIRE BUILDING AND EQUIPMENT TO FLOOR SLAB

BUILDING 1568 TO BE DEMOLISHED

LOOKING NORTH AT DOCKSIDE WORK CENTER



DO NOT STAGE-STORE COMMUNICABLE MATERIALS WITHIN 50' OF THIS BUILDING

LEAD PANELS ALL AROUND (TYPICAL)

FLOOR SLAB TO REMAIN

LOOKING SW AT NORTH WALL OF DOCKSIDE WORK CENTER



DEMOLISH ALL ATTACHED UTILITIES

LEAD PANELS TO BE DEMOLISHED

DETAIL OF LEAD PANEL ATTACHMENT TO BUILDING EXTERIOR

SYN	DESCRIPTION	DATE	APPR



APPROVED

FOR COMMANDER NAVFAC

ACTIVITY

SATISFACTORY TO DATE

DES DLS | DRW RPG | CHK MAK

PM John A. Moore, R.A.

BRANCH MANAGER

CHIEF ENGINEER

DATE 03/16/2016

DEPARTMENT OF THE NAVY

NAVAL FACILITIES ENGINEERING COMMAND

NAVAL FACILITIES ENGINEERING COMMAND ~ MID ATLANTIC

HAMPDEN ROAD US IPT

NORFOLK NAVAL SHIPYARD

PORTSMOUTH, VIRGINIA

BUILDING DEMO: 1568, DWC, PART 1475

DOCKSIDE WORK CENTER DEMOLITION PHOTOGRAPHS

SCALE: AS SHOWN

PROJECT NO.: 568932

CONSTR. CONTR. NO.

NAVFAC DRAWING NO. 12605413

SHEET 17 OF 55

AD902

DRAWING REVISION: 10 MARCH 2009

1

2

3

4

5

FILE NAME: J:\INNS\CF\64018_CIF_Finial Design\Contract04_CADD\05_ARCH\Demo Drawings\64018_AD902.dwg LAYOUT NAME: Layout1 PLOTTED: Wednesday, March 16, 2016 - 1:13pm USER: janaoya

