


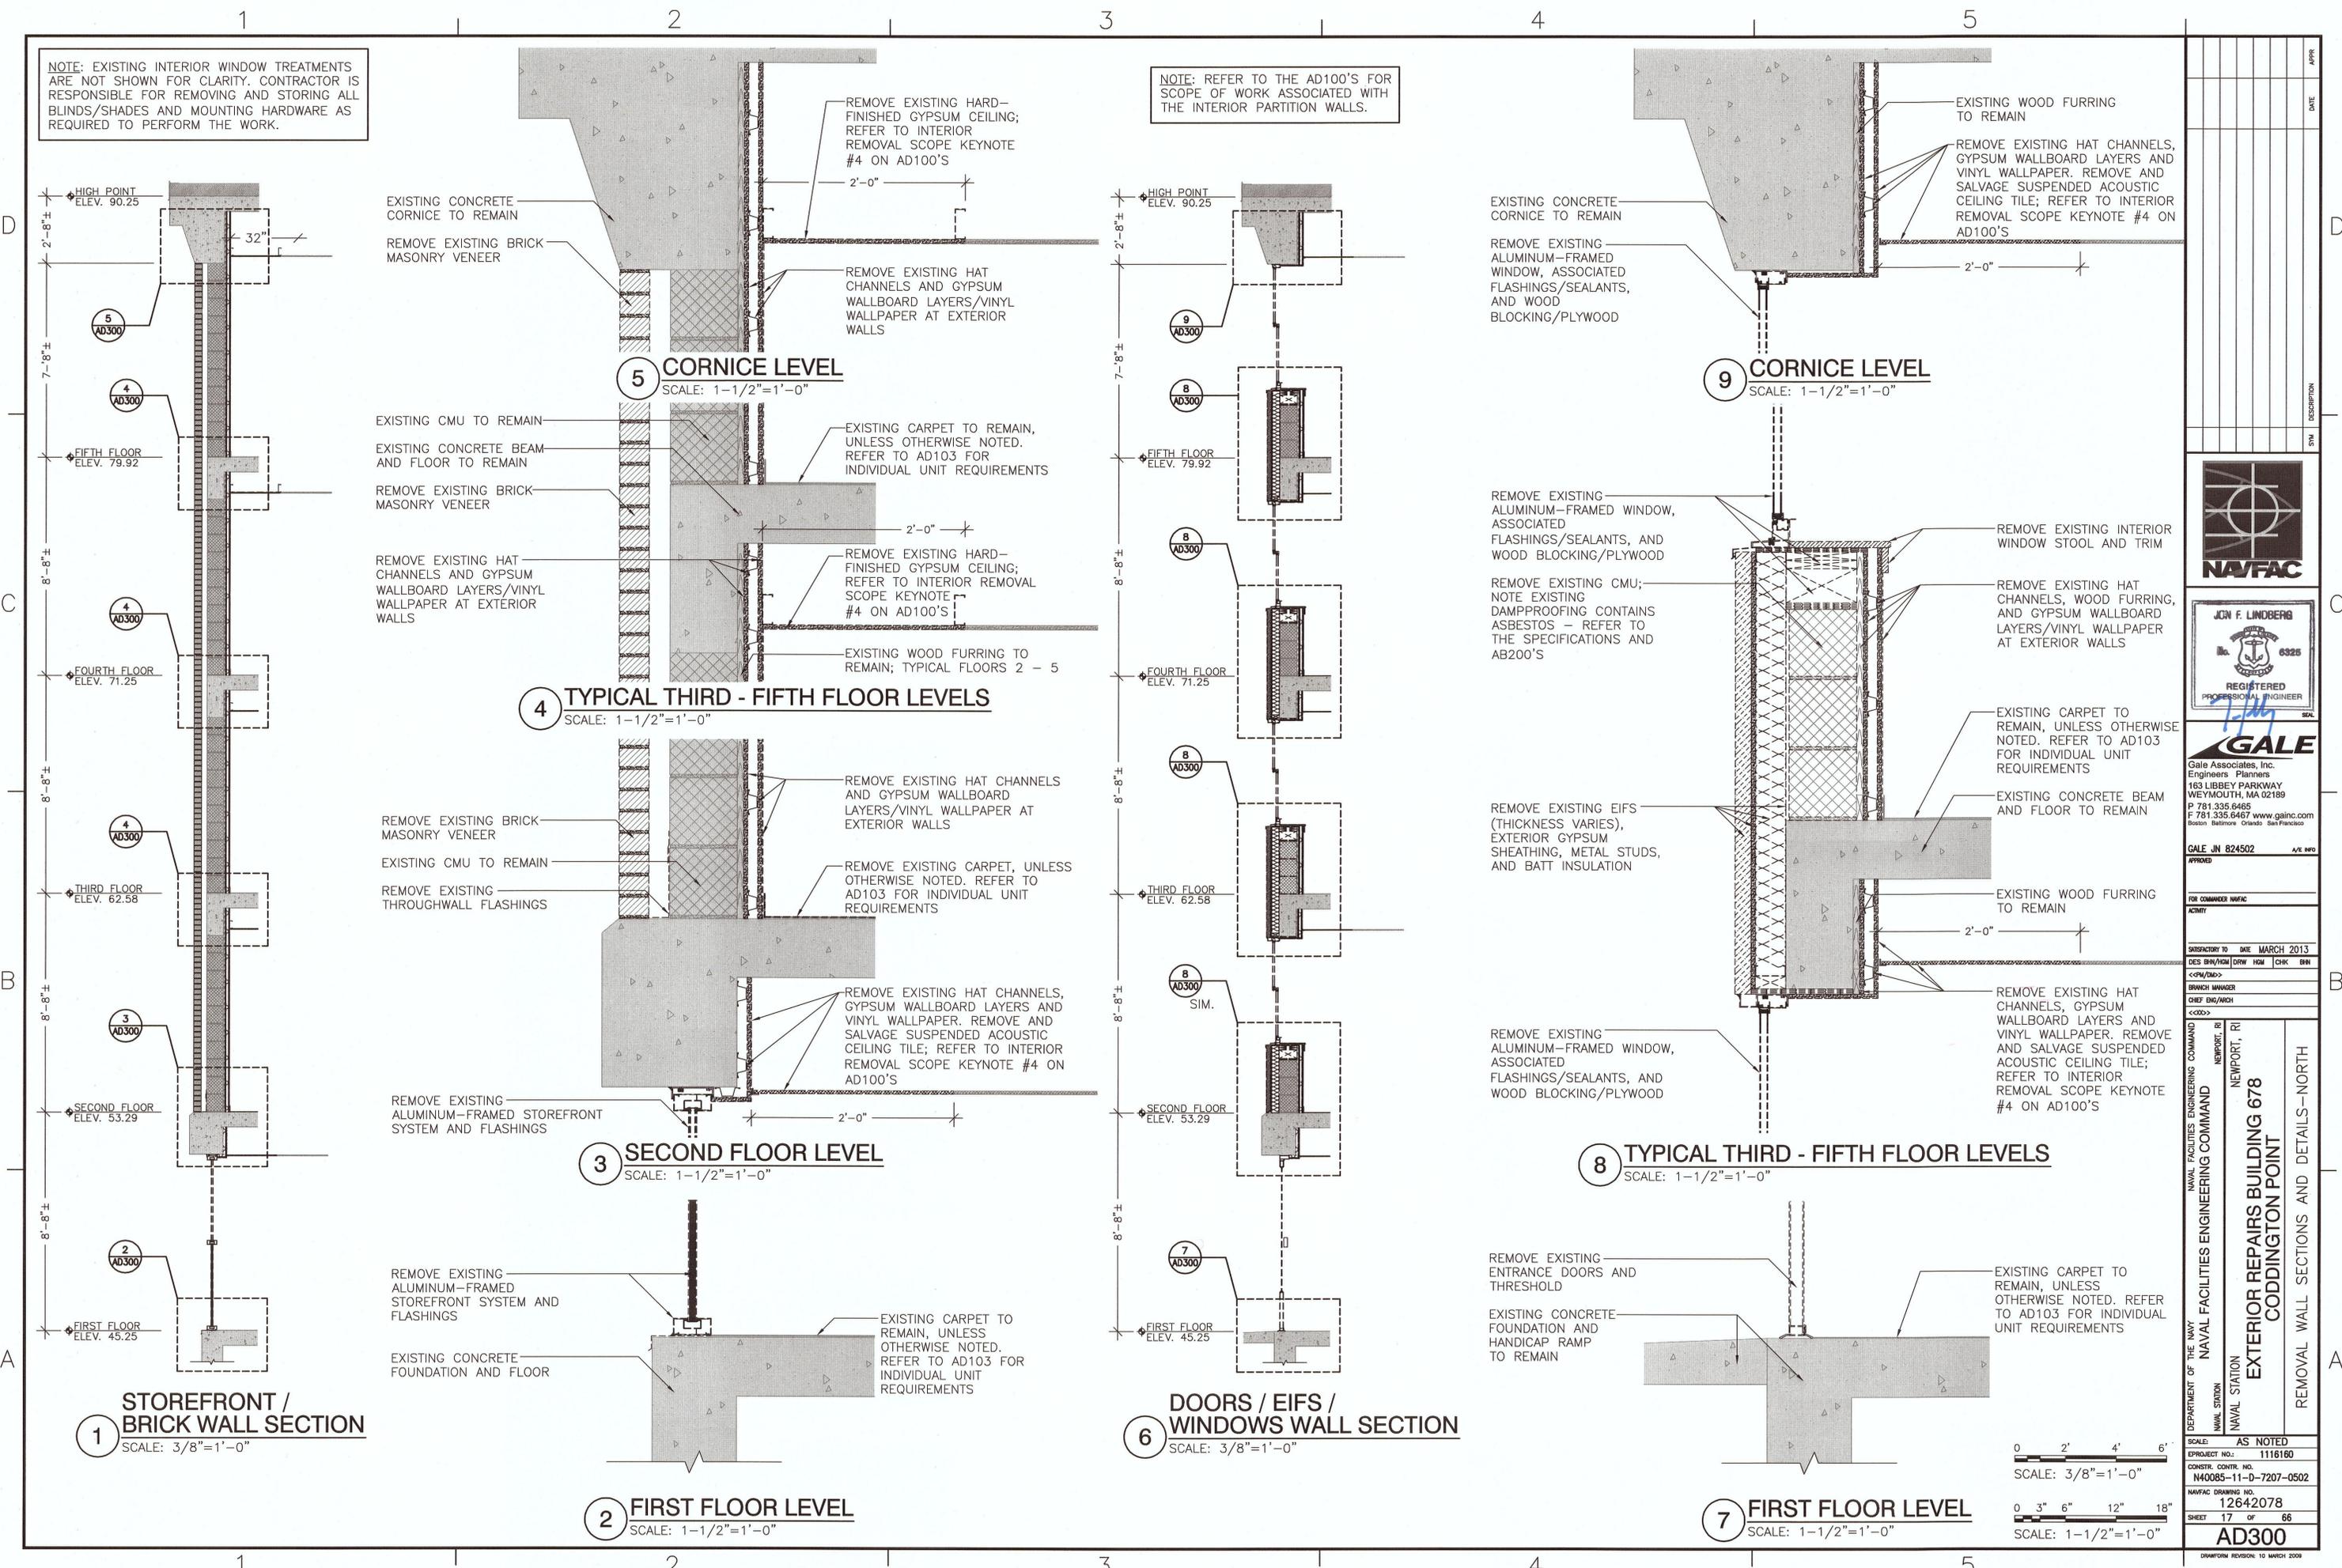


NOTE: EXISTING INTERIOR WINDOW TREATMENTS ARE NOT SHOWN FOR CLARITY. CONTRACTOR IS RESPONSIBLE FOR REMOVING AND STORING ALL BLINDS/SHADES AND MOUNTING HARDWARE AS REQUIRED TO PERFORM THE WORK.

NOTE: REFER TO THE AD100'S FOR SCOPE OF WORK ASSOCIATED WITH THE INTERIOR PARTITION WALLS.




FILE NAME: H:\24502\24502.dwg PLOTTED: Tuesday, April 16, 2013 8:46am USER: cob

DATE	APPR
SYMBOL	DESCRIPTION
Gale Associates, Inc. Engineers / Planners 163 LIBBEY PARKWAY WEYMOUTH, MA 02189 P 781.335.6465 F 781.335.6467 www.gainc.com Boston Baltimore Orlando San Francisco	
NAVFAC COMMAND	ACTIVITY
FOR COMMAND NAVFAC	
SUBMITTER TO DATE	MARCH 2013
DESIGN/ISSUE	DRW HDM CHK SWM
BRANCH MANAGER	CHIEF ENR/ARCH
DEPARTMENT OF THE NAVY	NEWPORT, RI
NAVAL STATION	NEWPORT, RI
NAVAL FACILITIES ENGINEERING COMMAND	NEWPORT, RI
NAVAL FACILITIES ENGINEERING COMMAND	NEWPORT, RI
EXTERIOR REPAIRS BUILDING 678	
REMOVAL WALL SECTIONS AND DETAILS-NORTH	
SCALE: AS NOTED	
PROJECT NO.:	1116160
CONSTR. CONTR. NO.:	N40085-11-0-7207-0502
NAVFAC DRAWING NO.:	12642078
SHEET	17 OF 66
AD300	
DRAWING REVISION: 10 MARCH 2009	

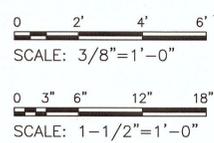


NOTE: EXISTING INTERIOR WINDOW TREATMENTS ARE NOT SHOWN FOR CLARITY. CONTRACTOR IS RESPONSIBLE FOR REMOVING AND STORING ALL BLINDS/SHADES AND MOUNTING HARDWARE AS REQUIRED TO PERFORM THE WORK.


NOTE: REFER TO THE AD100'S FOR SCOPE OF WORK ASSOCIATED WITH THE INTERIOR PARTITION WALLS.

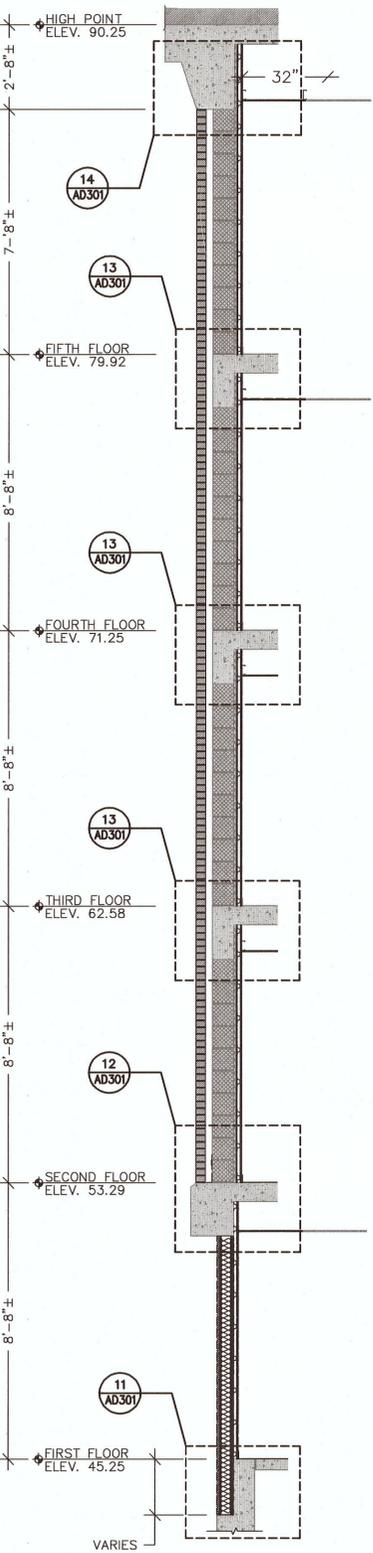


**10 EIFS / BRICK WALL SECTION**  
SCALE: 3/8"=1'-0"

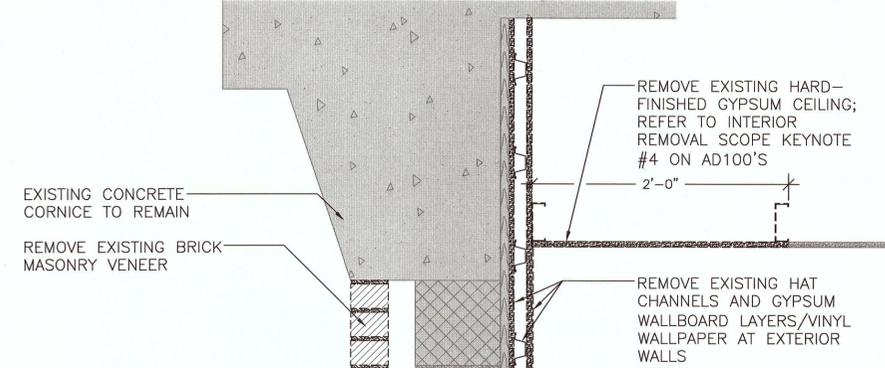


**14 CORNICE LEVEL**  
SCALE: 1-1/2"=1'-0"

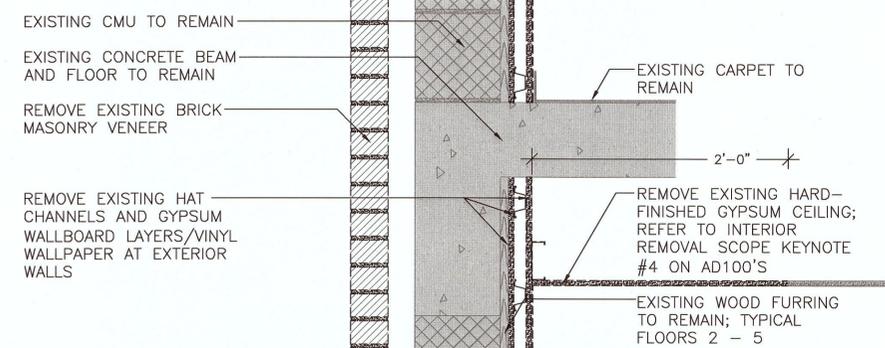


**13 TYPICAL THIRD - FIFTH FLOOR LEVELS**  
SCALE: 1-1/2"=1'-0"

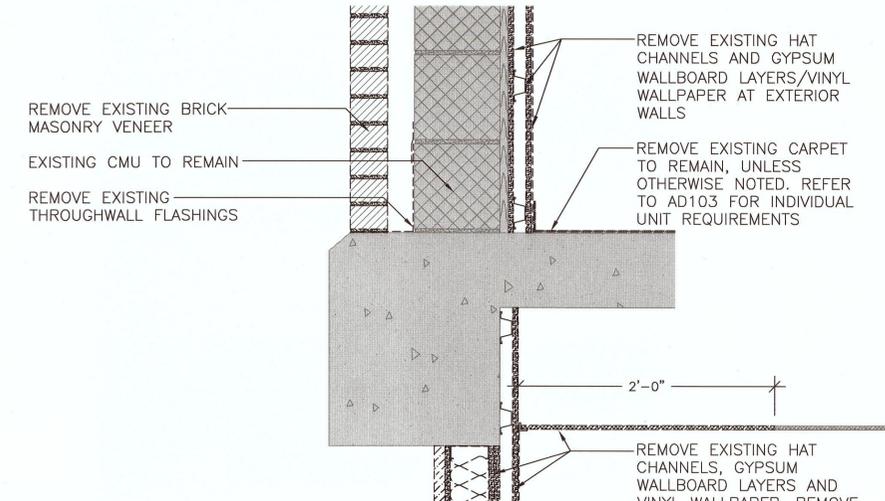


**12 SECOND FLOOR LEVEL**  
SCALE: 1-1/2"=1'-0"

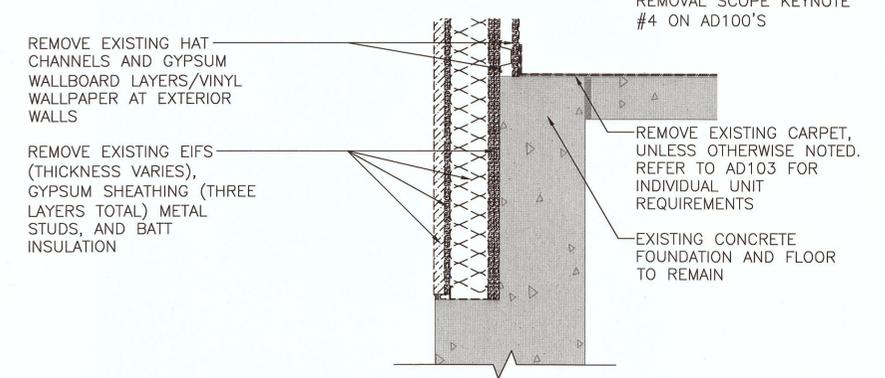


**11 FIRST FLOOR LEVEL**  
SCALE: 1-1/2"=1'-0"

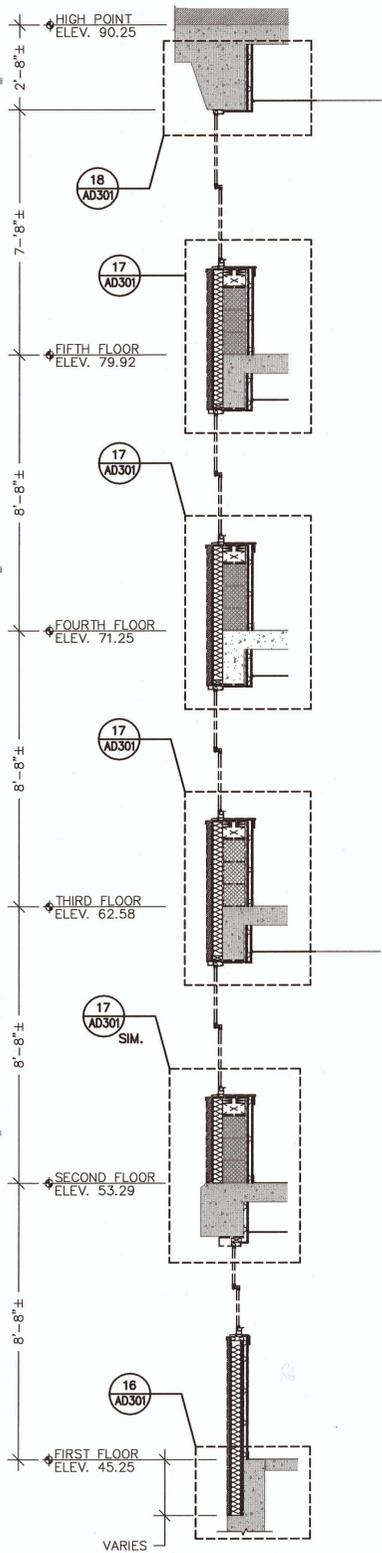


**15 EIFS / WINDOWS WALL SECTION**  
SCALE: 3/8"=1'-0"

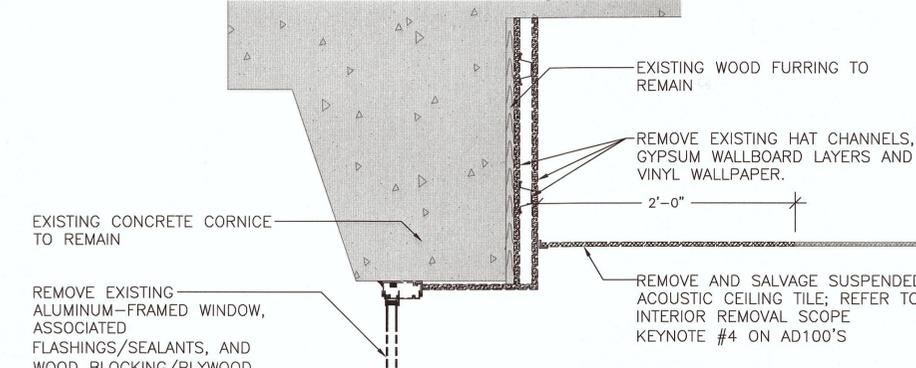


**18 CORNICE LEVEL**  
SCALE: 1-1/2"=1'-0"

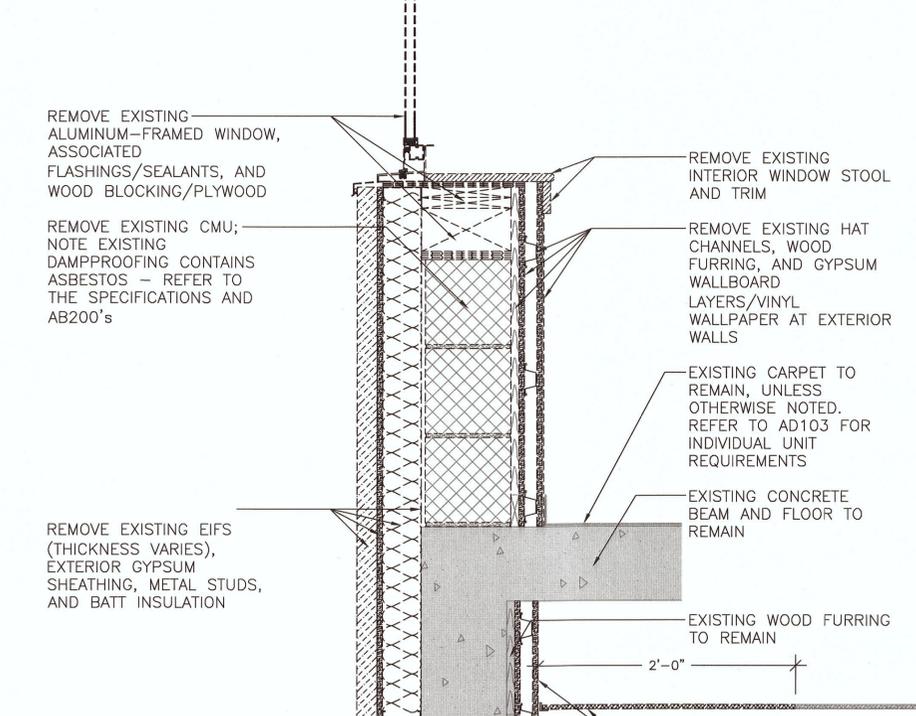

**17 TYPICAL THIRD - FIFTH FLOOR LEVELS**  
SCALE: 1-1/2"=1'-0"

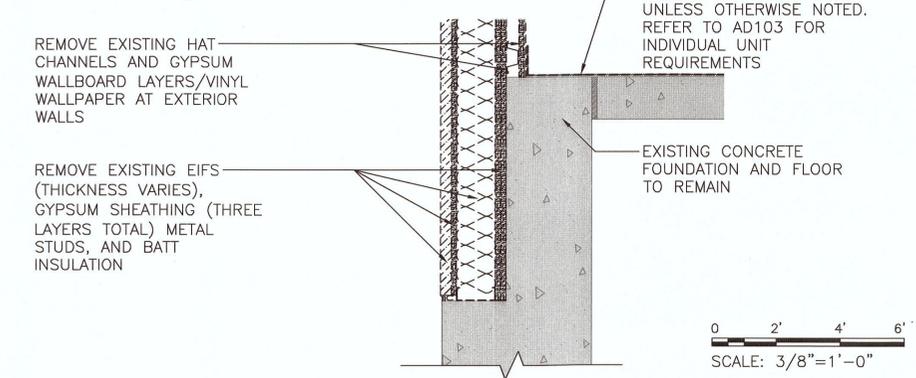


**16 FIRST FLOOR LEVEL**  
SCALE: 1-1/2"=1'-0"

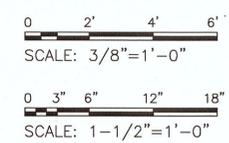


DATE	APPR
DESCRIPTION	SYM
Gale Associates, Inc. Engineers Planners 163 LIBBEY PARKWAY WYOMOUTH, MA 02189 P 781.335.6465 F 781.335.6467 www.gainco.com Boston Baltimore Orlando San Francisco	
GALE JN 824502	A/E 1000
APPROVED	
FOR COMMANDER NAVFAC	ACTIVITY
SUBMITTED TO DATE MARCH 2013 DES: SHW/HGM   DRAW: NDM   CHK: BWN <<REV/REV>> BRANCH MANAGER CHIEF ENG/ARCH <<ODD>>	
DEPARTMENT OF THE NAVY	NAVAL FACILITIES ENGINEERING COMMAND
NAVAL STATION	NEWPORT, RI
<b>EXTERIOR REPAIRS BUILDING 678</b> <b>CODDINGTON POINT</b>	
REMOVAL WALL SECTIONS AND DETAILS - SOUTH	
SCALE: AS NOTED	PROJECT NO.: 1118180
CONSTR. CONTR. NO.:	N40085-11-D-7207-0502
NAVFAC DRAWING NO.:	12642079
SHEET 18 OF 66	AD301
DRAWING REVISION: 10 MARCH 2009	

FILE NAME: H:\824502\Draws\AD301.dwg LAYOUT NAME: AD301 PLOTTED: Tuesday, April 16, 2013 8:47am USER: cob


NOTE: EXISTING INTERIOR WINDOW TREATMENTS ARE NOT SHOWN FOR CLARITY. CONTRACTOR IS RESPONSIBLE FOR REMOVING AND STORING ALL BLINDS/SHADES AND MOUNTING HARDWARE AS REQUIRED TO PERFORM THE WORK.

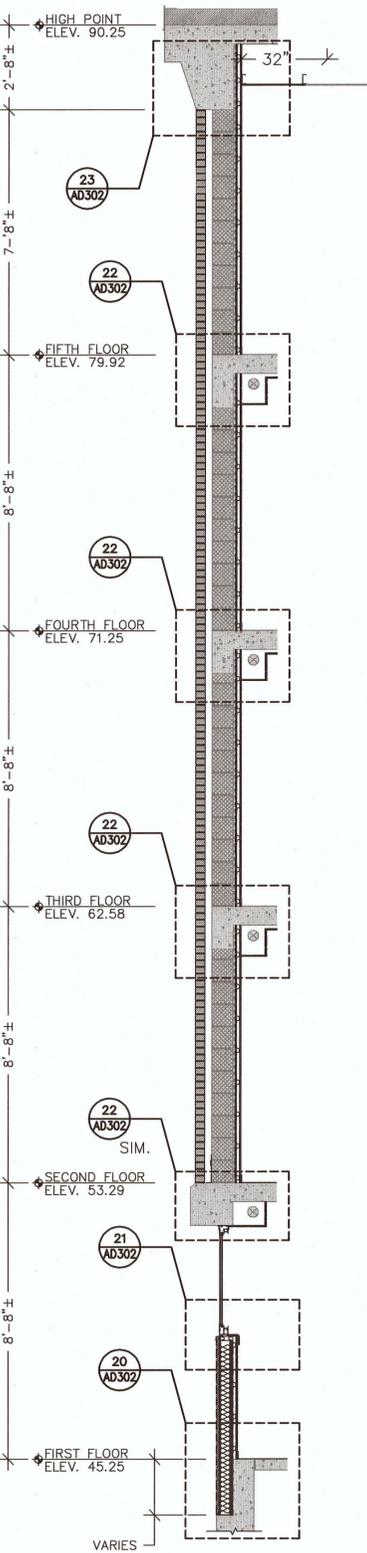


**19 EIFS / BRICK WALL SECTION**  
SCALE: 3/8"=1'-0"

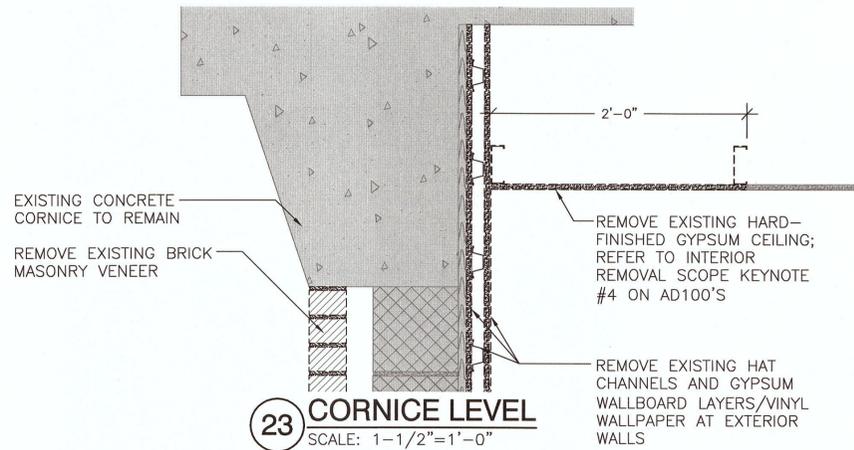


**23 CORNICE LEVEL**  
SCALE: 1-1/2"=1'-0"

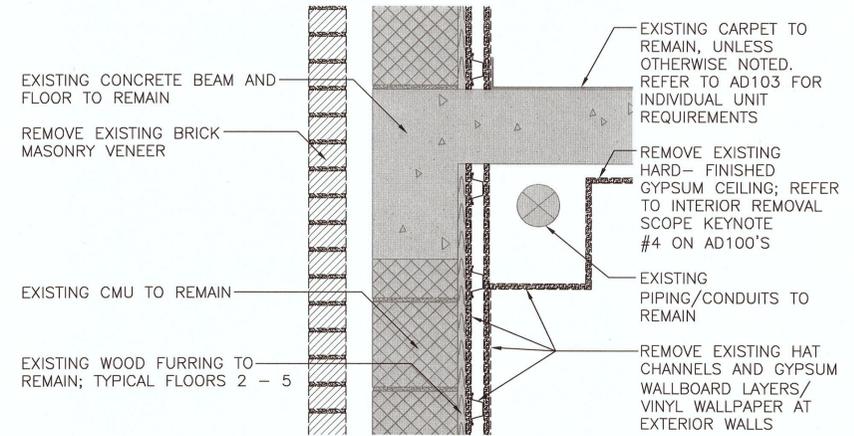

**22 TYPICAL THIRD - FIFTH FLOOR LEVELS**  
SCALE: 1-1/2"=1'-0"

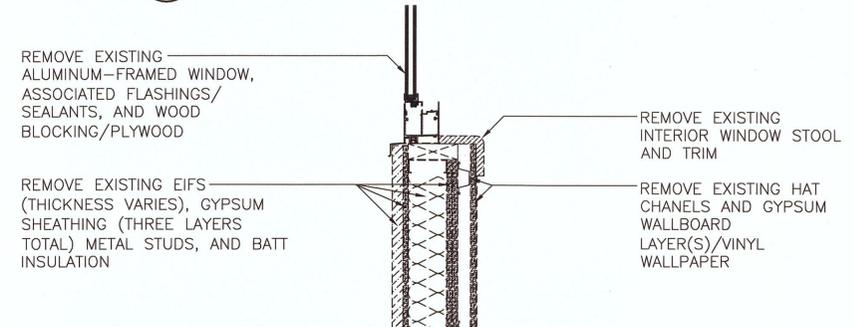


**21 FIRST FLOOR WINDOW SILL**  
SCALE: 1-1/2"=1'-0"

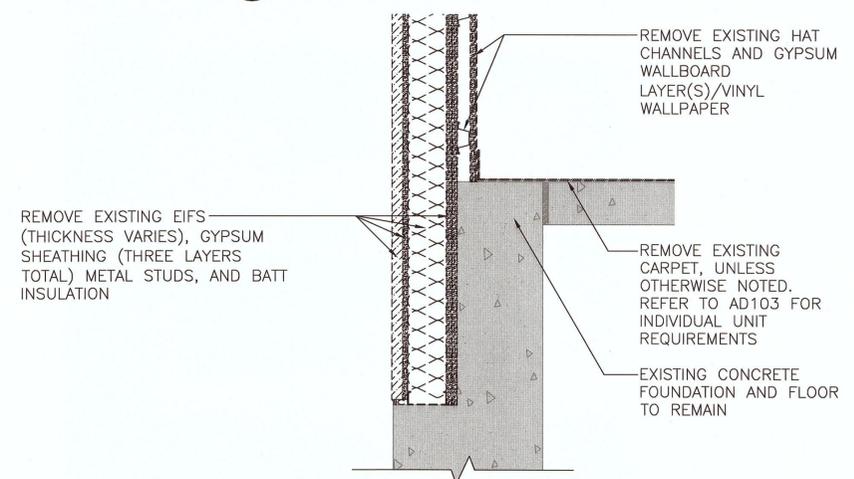


**20 FIRST FLOOR LEVEL**  
SCALE: 1-1/2"=1'-0"


NOTE: REFER TO THE AD100'S FOR SCOPE OF WORK ASSOCIATED WITH THE INTERIOR PARTITION WALLS.

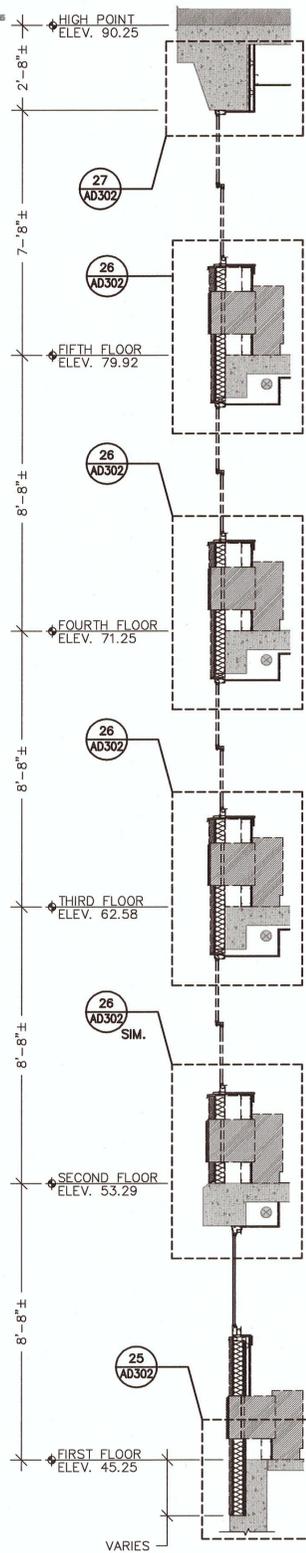


**24 EIFS / PTAC UNITS / WINDOWS WALL SECTION**  
SCALE: 3/8"=1'-0"

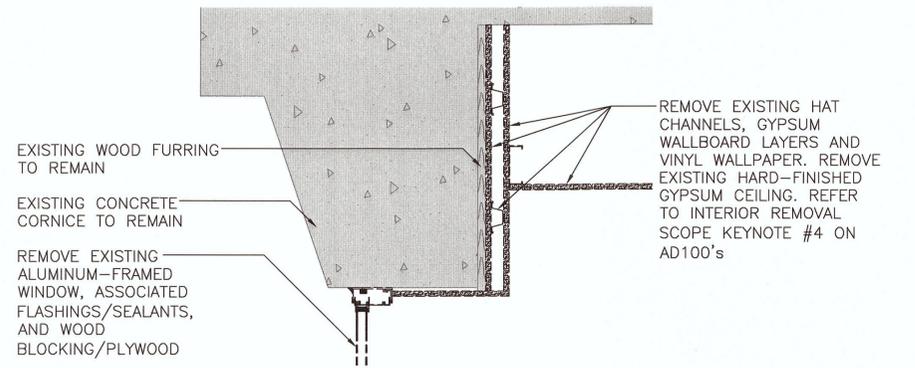


**27 CORNICE LEVEL**  
SCALE: 1-1/2"=1'-0"

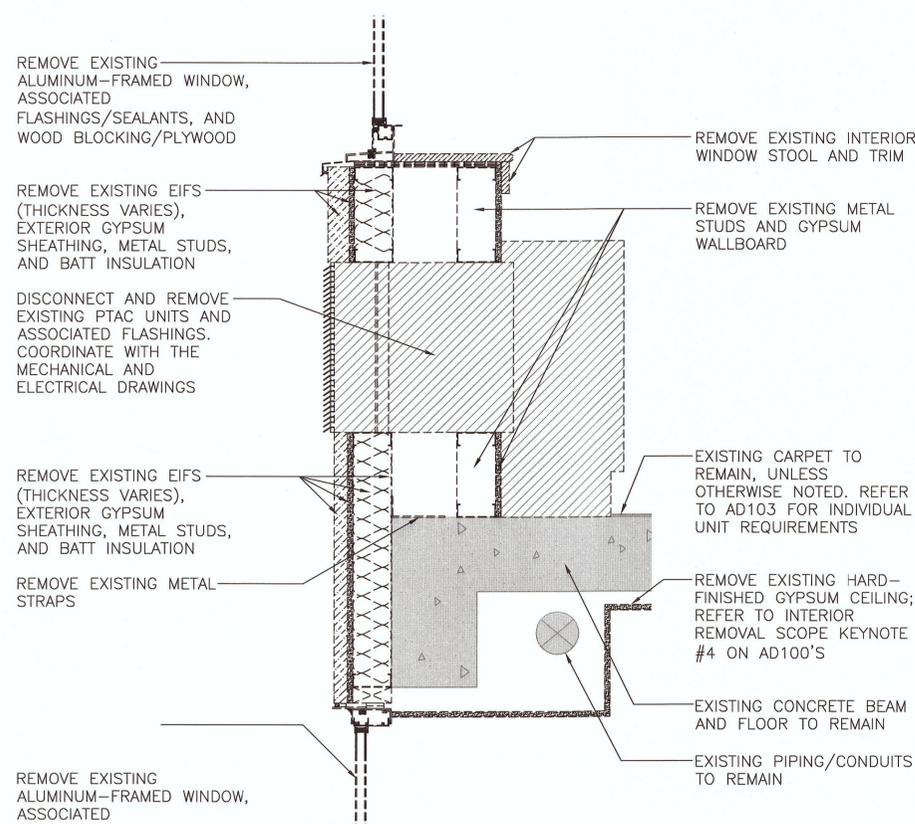

**26 TYPICAL THIRD - FIFTH FLOOR LEVELS**  
SCALE: 1-1/2"=1'-0"

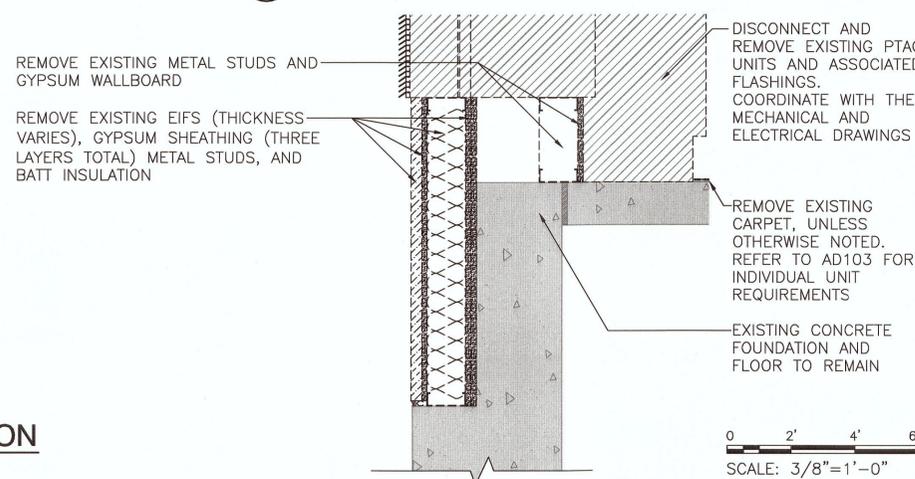

**25 FIRST FLOOR LEVEL**  
SCALE: 1-1/2"=1'-0"

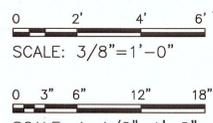

NO. 1	DATE	BY
NO. 2	DATE	BY
**NAVFAC**

JGN F. LINDBERG  
No. 6325  
REGISTERED PROFESSIONAL ENGINEER

**GALE**

Gale Associates, Inc.  
Engineers Planners  
163 LIBBEY PARKWAY  
WEYMOUTH, MA 02189  
P 781.335.6465  
F 781.335.6467 www.gainc.com  
Boston Baltimore Orlando San Francisco

GALE JN 824502

FOR COMMANDER NAVFAC  
ACTIVITY

SATISFACTORY TO DATE MARCH 2013  
DES BHM/HGM DRW HGM CHK BHM

BRANCH MANAGER  
CHIEF DRG/ARCH

DEPARTMENT OF THE NAVY  
NAVAL FACILITIES ENGINEERING COMMAND  
NAVAL STATION  
NEWPORT, RI  
NEWPORT, RI  
EXTERIOR REPAIRS BUILDING 678  
CODDINGTON POINT  
REMOVAL WALL SECTIONS AND DETAILS-EAST/WEST

SCALE: AS NOTED  
PROJECT NO.: 1118160  
CONTRACT CONTROL NO.: N40085-11-D-7207-0502  
NAVFAC DRAWING NO.: 12642080  
SHEET 19 OF 66  
**AD302**  
DRAWN/REVISED: 10 MARCH 2009

FILE NAME: H:\REVISED\Draws\824502 AD302.dwg LAYOUT NAME: AD302 PLOTTED: Tuesday, April 16, 2013 8:47am USER: ccb

