



1 2 3 4 5

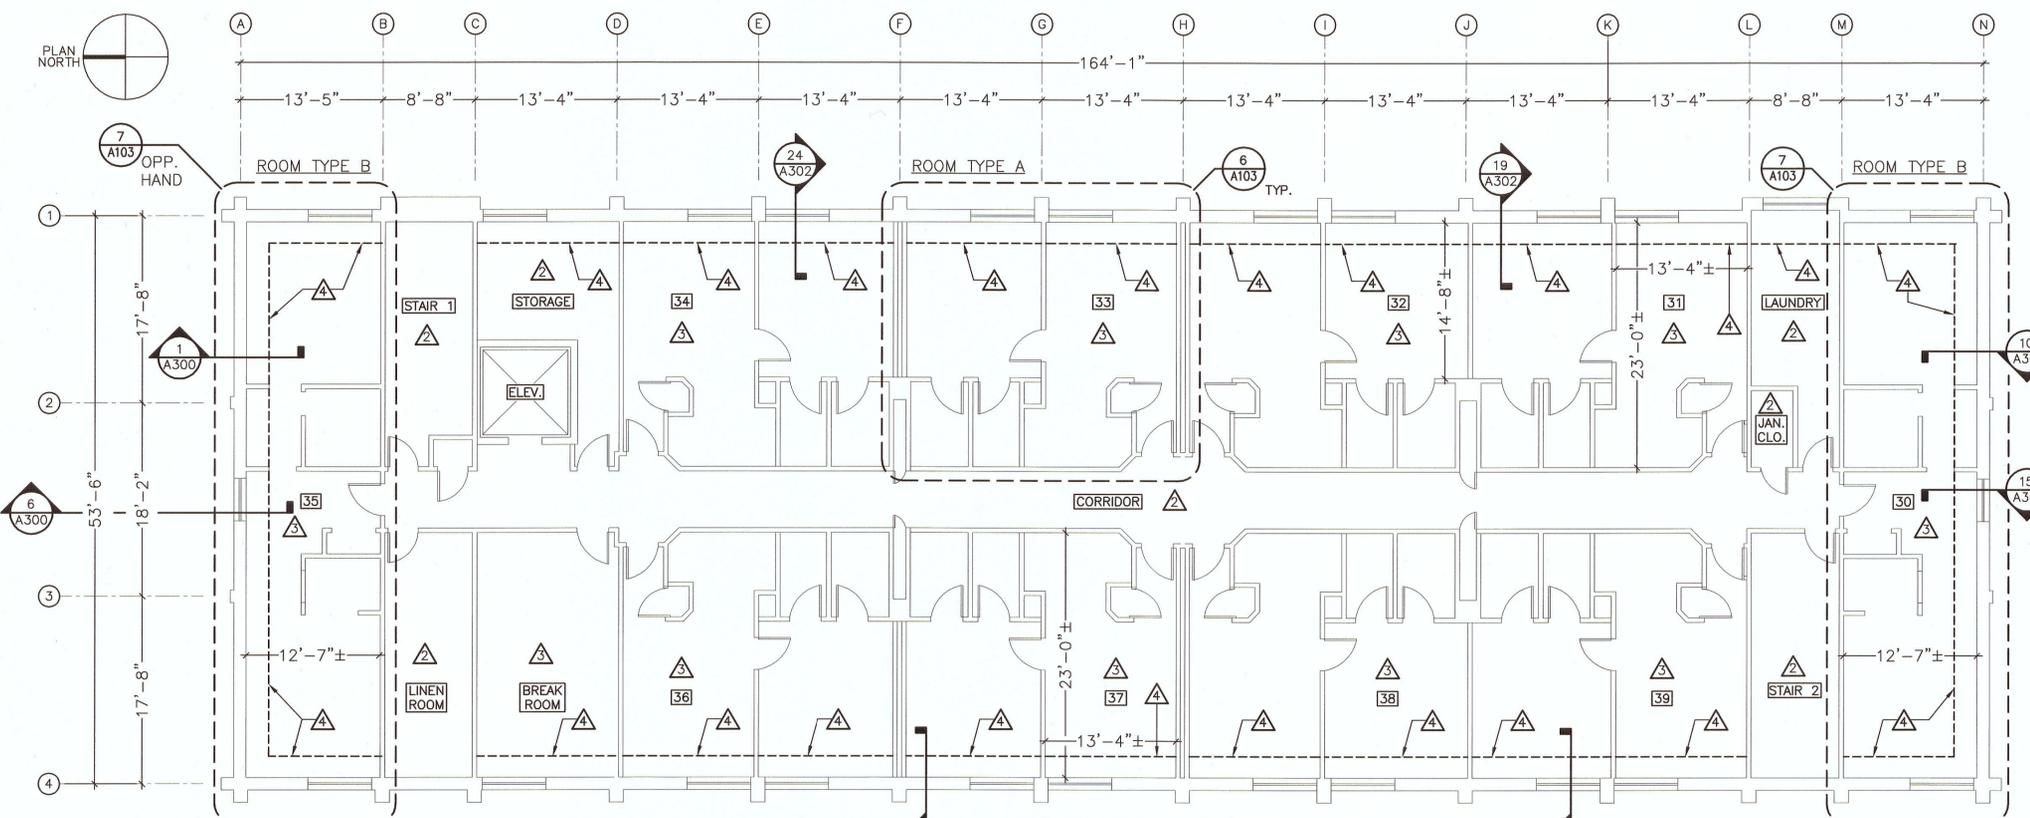

3 THIRD FLOOR PLAN
SCALE: 1/8"=1'-0"

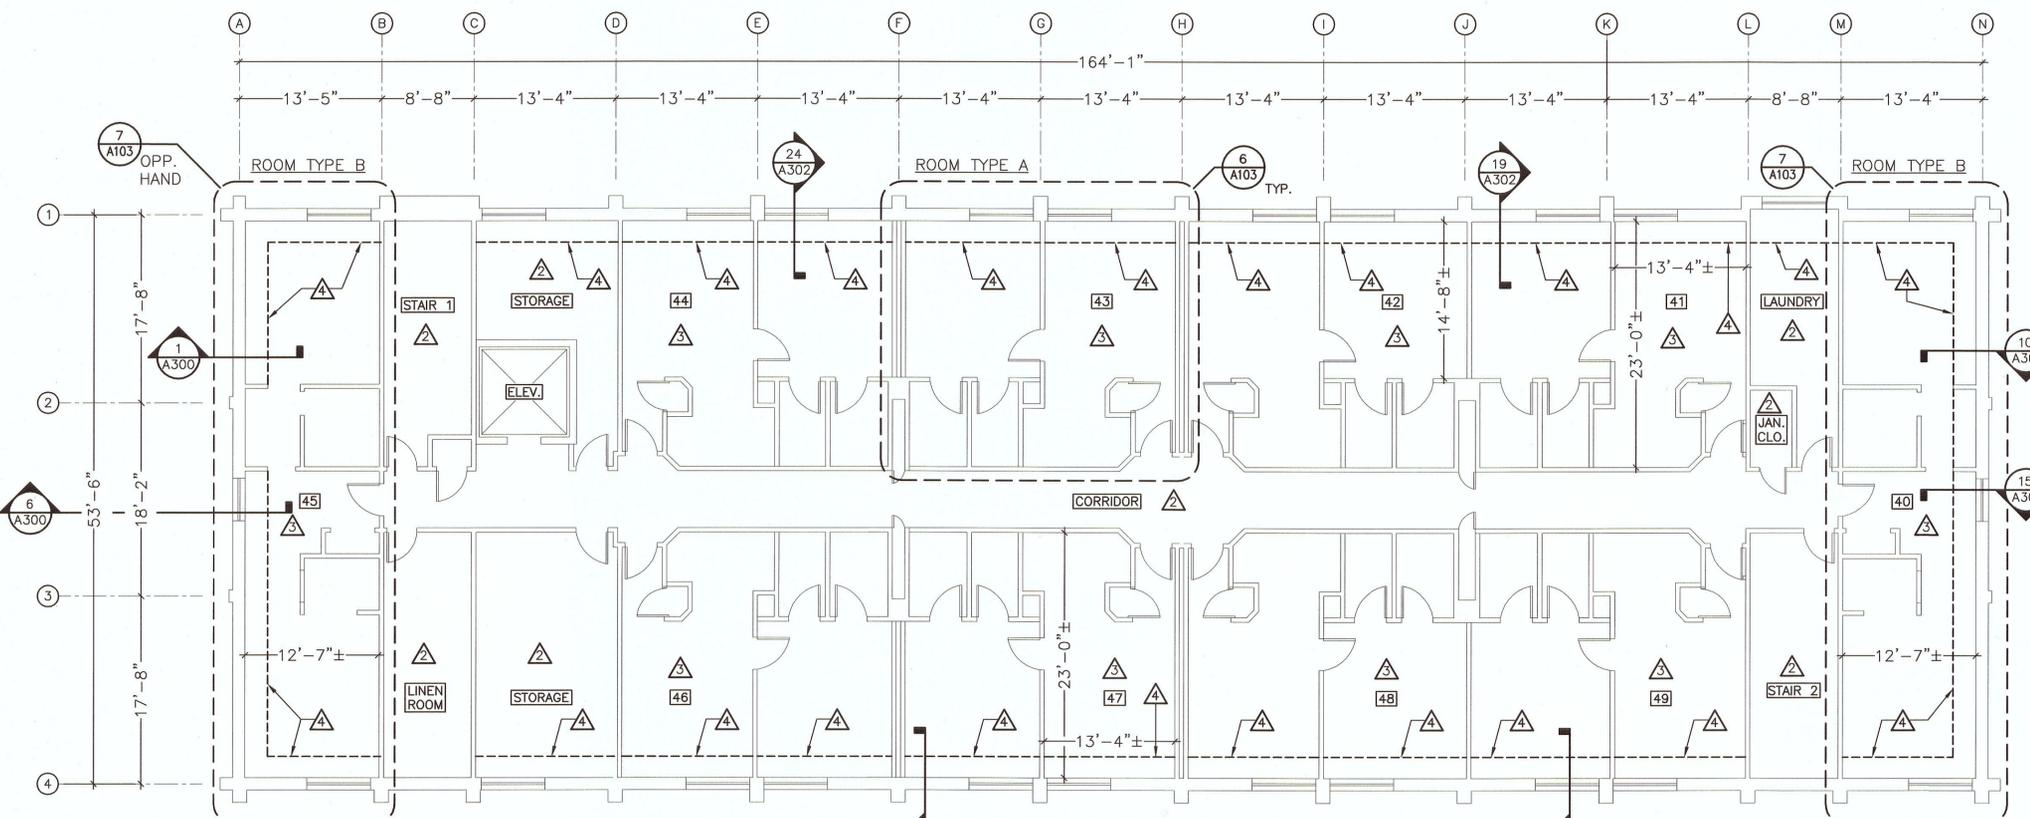

4 FOURTH FLOOR PLAN
SCALE: 1/8"=1'-0"

NOTE:
REFER TO SHEET G102 FOR GENERAL NOTES & SYMBOLS.

LEGEND		
[#]	UNIT #	▲ INTERIOR SCOPE DESIGNATION; REFER TO "INTERIOR SCOPE" NOTES BELOW AND SHEET A103 FOR ADDITIONAL INFORMATION
MECH.	MECHANICAL	
JAN. CLO.	JANITOR CLOSET	
ELEV.	ELEVATOR	

- TYPICAL INSTALLATION SCOPE**
- A. REINSTALL INTERIOR WINDOW TREATMENTS UPON COMPLETION OF THE WORK.
 - B. REPLACE HARD-FINISHED CEILING AND SOFFIT AREAS REMOVED IN CONJUNCTION WITH THE EXTERIOR WALL AND WINDOW COMPONENTS REMOVAL; REFER TO THE ELEVATIONS FOR ADDITIONAL INFORMATION.
 - C. REFER TO THE HVAC AND ELECTRICAL DRAWINGS FOR WORK ASSOCIATED WITH THE REPLACEMENT PTAC UNITS, ELECTRICAL OUTLETS, AND OTHER INTERIOR EQUIPMENT IMPACTED BY THE WORK.

- INTERIOR SCOPE**
- ▲ WALLS: INSTALL NEW INTERIOR PAINTED WALLBOARD WHERE REMOVED (ALL AREAS ASSOCIATED WITH THIS PROJECT) UPON COMPLETION OF THE WINDOW AND PTAC UNIT REPLACEMENT WORK.
 - ▲ CARPET: INSTALL NEW INTERIOR CARPET AND ASSOCIATED COMPONENTS (ALL AREAS ASSOCIATED WITH THIS PROJECT).
 - ▲ REMOVE TEMPORARY PROTECTION UPON COMPLETION OF THE WORK.
 - ▲ WALLS: INSTALL NEW INTERIOR PAINTED WALLBOARD WHERE REMOVED UPON COMPLETION OF THE WINDOW AND PTAC UNIT REPLACEMENT WORK.
 - ▲ CARPET: INSTALL NEW CARPET WHERE REMOVED AS A UNIT PRICE. REMOVE TEMPORARY PROTECTION UPON COMPLETION OF THE WORK.
 - ▲ CEILING: REPLACE REMOVED 2'-0" OF EXISTING HARD-FINISH GYPSUM OR ACOUSTIC CEILING. REINSTALL EXISTING ACOUSTIC CEILING TILES; CONTRACTOR TO ALSO CARRY UNIT PRICE QUANTITY FOR REPLACEMENT CEILING TILES; REFER TO THE SPECIFICATIONS FOR ESTIMATED QUANTITY.
- NOTE:** ALL EXISTING FURRING AND WALLBOARD LAYERS AT EXTERIOR WALLS ARE TO BE REPLACED. REFER TO A103 FOR ADDITIONAL INFORMATION AND ENLARGED FLOOR PLANS FOR TYPICAL ROOM LAYOUTS.

NOTE: REFER TO ELEVATIONS FOR WORK ASSOCIATED WITH THE EXTERIOR WALL COMPONENTS.


NOTE: REFER TO A104 & A105 FOR INTERIOR WALL ELEVATIONS.

GRAPHIC SCALE: 1/8"=1'-0"
0 4' 8' 16'

FILE NAME: H:\245502\245502.dwg LAYOUT NAME: A101 PLOTTED: Tuesday, April 16, 2013 8:47am USER: cob

DATE	APPR.
DESCRIPTION	
JOHN F. LINDBERG 6325 REGISTERED PROFESSIONAL ENGINEER 	
Gale Associates, Inc. Engineers Planners 163 LIBSEY PARKWAY WEYMOUTH, MA 02189 P 781.335.6465 F 781.335.6467 www.gainc.com Boston Baltimore Orlando San Francisco	
GALE JN 824502	A/E INFO
APPROVED	
FOR COMMANDER NMFC	
ACTIVITY	
SATISFACTORY TO DATE MARCH 2013	
DES BRN/HM/DRW HM/CHK BRN	
<<P/A/06>>	
BRANCH MANAGER	
CHIEF ENG/ARCH	
<<00>>	
DEPARTMENT OF THE NAVY	NAVAL FACILITIES ENGINEERING COMMAND
NAVAL STATION	NEWPORT, RI
NAVAL STATION	NEWPORT, RI
EXTERIOR REPAIRS BUILDING 678 CODDINGTON POINT THIRD & FOURTH FLOOR PLANS	
SCALE: 1/8"=1'-0"	
PROJECT NO.: 1116160	
CONSTR. CONTR. NO. N40085-11-D-7207-0502	
NAVFAC DRAWING NO. 12642082	
SHEET 21 OF 66	
A101	
DRAWN/REVISED: 10 MARCH 2009	

1 2 3 4 5

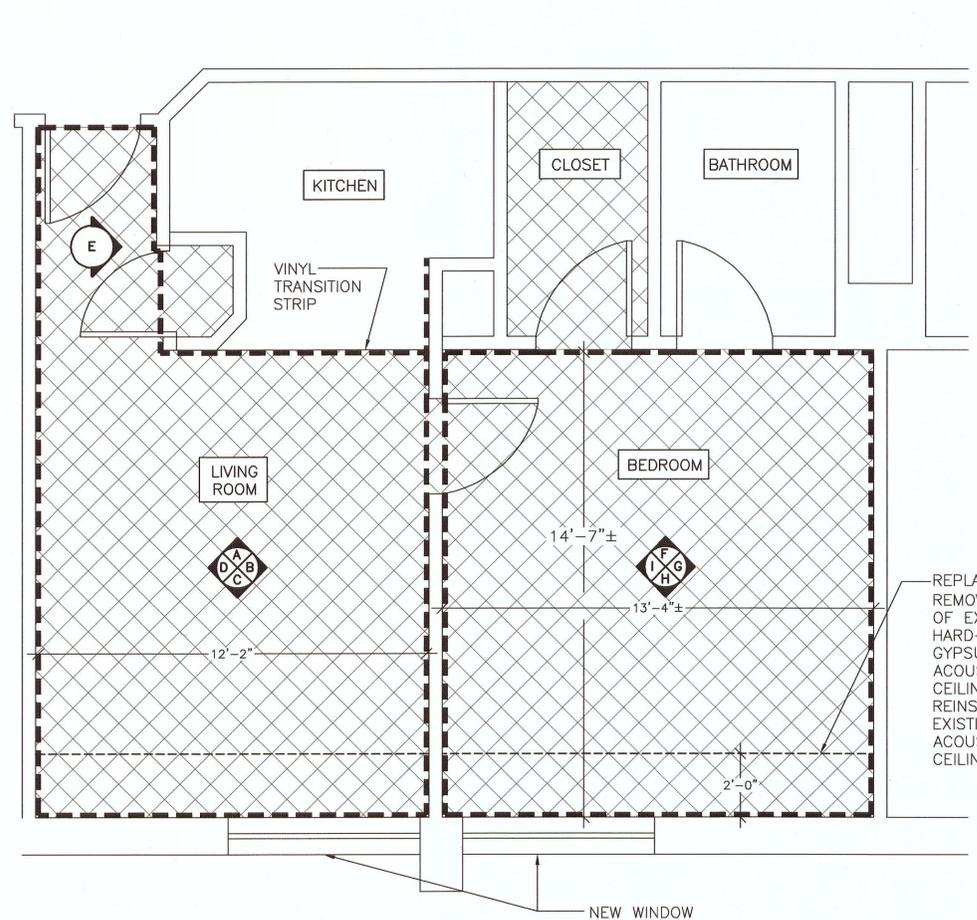


NOTE: CONTRACTOR TO PAINT ALL NEW HARD-FINISH CEILING AREAS TO MATCH EXISTING. REFER TO FINISH SCHEDULE ON THIS SHEET FOR WALL FINISH COLORS.

REPLACE REMOVED 2'-0" OF EXISTING HARD-FINISH GYPSUM OR ACOUSTIC CEILING. REINSTALL EXISTING ACOUSTIC CEILING TILES;

INCLUDE SCOPE OF WORK FOR SOFFITS AT DOORWAYS; TYPICAL

7 ENLARGED FLOOR PLAN - LAYOUT TYPE B
SCALE: 3/8"=1'-0"

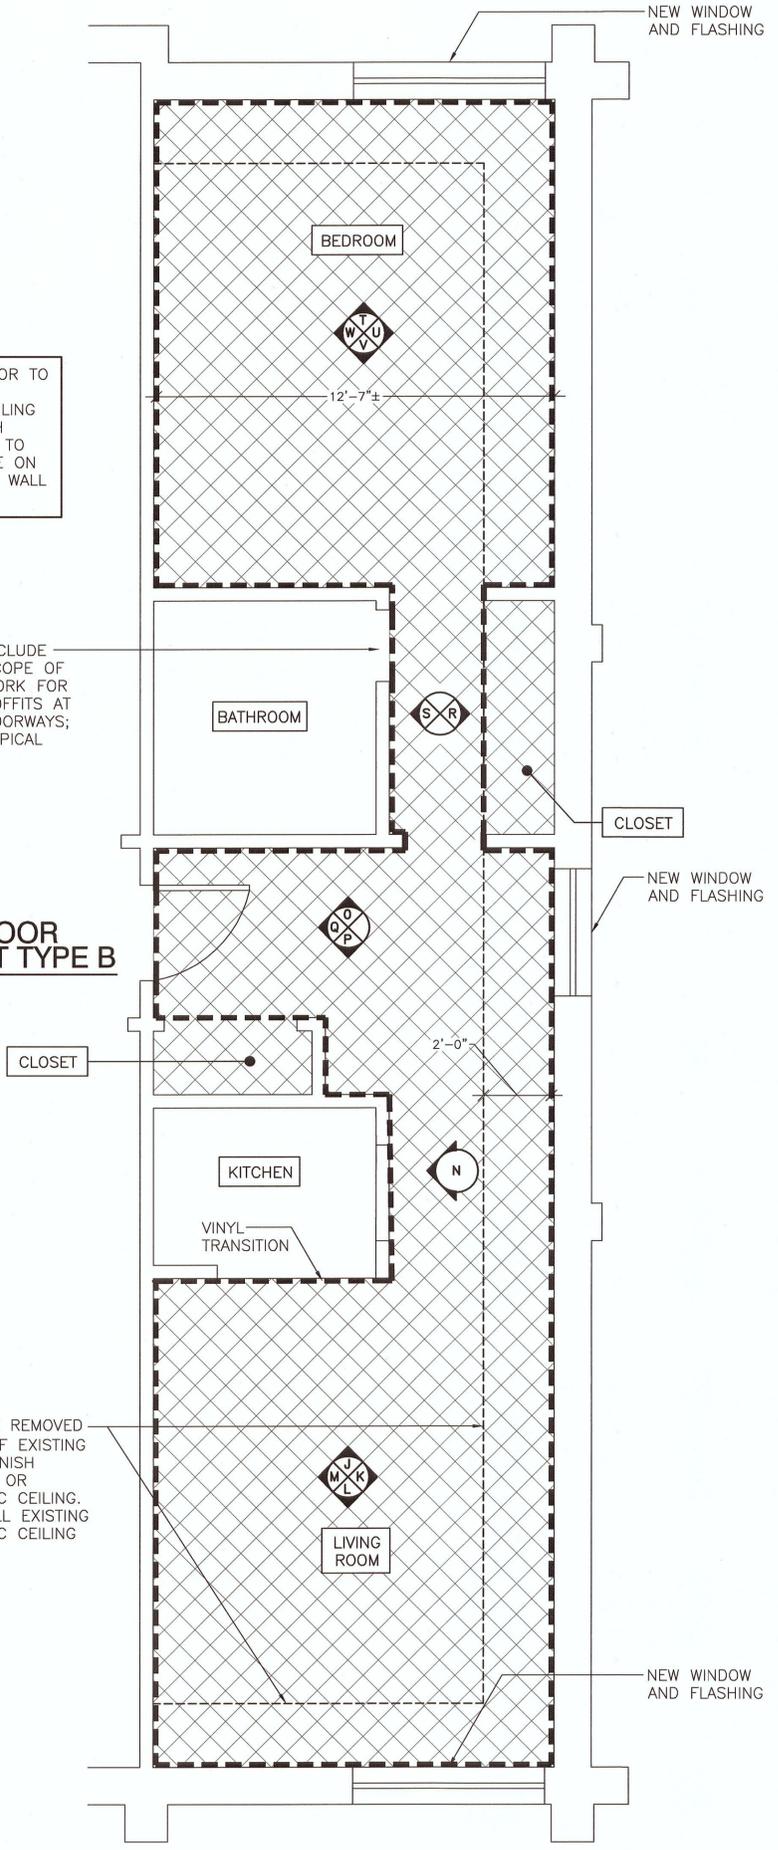

REPLACE REMOVED 2'-0" OF EXISTING HARD-FINISH GYPSUM OR ACOUSTIC CEILING. REINSTALL EXISTING ACOUSTIC CEILING TILES;


INTERIOR COMPONENT SCHEDULE

INTERIOR COMPONENT ASSOCIATED WITH THIS PROJECT	LAYOUT TYPE A	LAYOUT TYPE B
APPROXIMATE CARPET AREA (SQUARE FEET) PER ROOM 	410 SF*	565 SF*
APPROXIMATE WALL AREA (SQUARE FEET) PER ROOM 	800 SF* (@ 8'-0" HEIGHT)	1,200 SF* (@ 8'-0" HEIGHT)
NOTE: REFER TO THE HVAC AND ELECTRICAL DRAWINGS FOR WORK ASSOCIATED WITH THE EXISTING PTAC UNITS, ELECTRICAL OUTLETS, AND OTHER INTERIOR EQUIPMENT IMPACTED BY THE WORK.		
* QUANTITIES NOTED ARE APPROXIMATE AND MAY VARY ROOM TO ROOM. CONTRACTOR SHALL FIELD VERIFY ALL DIMENSIONS.		

NOTE: REFER TO A104 & A105 FOR INTERIOR WALL ELEVATIONS.

FINISH SCHEDULE

LAYOUT TYPE	INTERIOR ELEVATION	WALL/CEILING FINISH	COLOR
A	A	PAINT	COLOR 1
A	B	PAINT	COLOR 1
A	C	PAINT	COLOR 1
A	D	PAINT	COLOR 1
A	E	PAINT	COLOR 1
A	F	PAINT	COLOR 1
A	G	PAINT	COLOR 2
A	H	PAINT	COLOR 1
A	I	PAINT	COLOR 1
B	J	PAINT	COLOR 1
B	K	PAINT	COLOR 1
B	L	PAINT	COLOR 1
B	M	PAINT	COLOR 2
B	N	PAINT	COLOR 1
B	O	PAINT	COLOR 1
B	P	PAINT	COLOR 1
B	Q	PAINT	COLOR 1
B	R	PAINT	COLOR 1
B	S	PAINT	COLOR 1
B	T	PAINT	COLOR 1
B	U	PAINT	COLOR 1
B	V	PAINT	COLOR 1
B	W	PAINT	COLOR 1

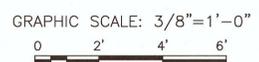

ROOM SCHEDULE

ROOM #	FLOOR	LAYOUT TYPE	INTERIOR SCOPE KEYNOTE
LOUNGE	1	N/A	2
STAIR 1	1-5	N/A	2
STAIR 2	1-5	N/A	2
LOBBY	1	N/A	2
MAIL ROOM	1	N/A	2
ELEV. MACHINE RM	1	N/A	2
MEN	1	N/A	2
WOMEN	1	N/A	2
ENTRY	1	N/A	2
SPRINKLER	1	N/A	2
MECH. RM	1 & 2	N/A	2
LAUNDRY	1-5	N/A	2
JAN CLO	1-5	N/A	2
CORRIDOR	1-5	N/A	2
10	1	B	1
11	1	A	1
12	1	A	1
13	1	A	1
16	1	A	1
17	1	A	1
18	1	A	1
19	1	A	1
STORAGE	2-5	N/A	2
20	2	B	1
21	2	A	1
22	2	A	1
23	2	A	1
24	2	A	1
25	2	B	1
26	2	A	1
27	2	A	1
28	2	A	1
29	2	A	1
BREAK RM	3	N/A	3
LINEN RM	3-5	N/A	2
30	3	B	3
31	3	A	3
32	3	A	3
33	3	A	3
34	3	A	3
35	3	B	3
36	3	A	3
37	3	A	3
38	3	A	3
39	3	A	3
40	4	B	3
41	4	A	3
42	4	A	3
43	4	A	3
44	4	A	3
45	4	B	3
46	4	A	3
47	4	A	3
48	4	A	3
49	4	A	3
50	5	B	3
51	5	A	3
52	5	A	3
53	5	A	3
54	5	A	3
55	5	B	3
56	5	A	3
57	5	A	3
58	5	A	3
59	5	A	3
LOUNGE	5	N/A	3

NAVFAC
JON F. LINDBERG
REGISTERED PROFESSIONAL ENGINEER
GALE
Gale Associates, Inc.
Engineers Planners
163 LIBBEY PARKWAY
WEYMOUTH, MA 02189
P 781.335.6465
F 781.335.6467 www.gainc.com
Boston Baltimore Orlando San Francisco
GALE JN 824502
FOR COMMANDER NAFC
ACTIVITY
SUBFACTORY TO DATE MARCH 2013
DESIGN/ARCH/DRW/HOM/CHK/BRN
BRANCH MANAGER
SHEET ENG/ARCH
DEPARTMENT OF THE NAVY
NAVAL FACILITIES ENGINEERING COMMAND
NAVAL STATION
NEWPORT, RI
NEWPORT, RI
EXTERIOR REPAIRS BUILDING 678
CODDINGTON POINT
ENLARGED INTERIOR PLANS
SCALE: 3/8"=1'-0"
PROJECT NO.: 1116160
CONSTR. CONTR. NO.: N40085-11-D-7207-0502
NAVFAC DRAWING NO.: 12642084
SHEET 23 of 66
A103
DRAWING REVISION: 10 MARCH 2008

FILE NAME: H:\824502\824502.dwg LAYOUT NAME: A103 PLOTTED: Tuesday, April 16, 2013 - 8:47am USER: cob


1

2


3

4


5

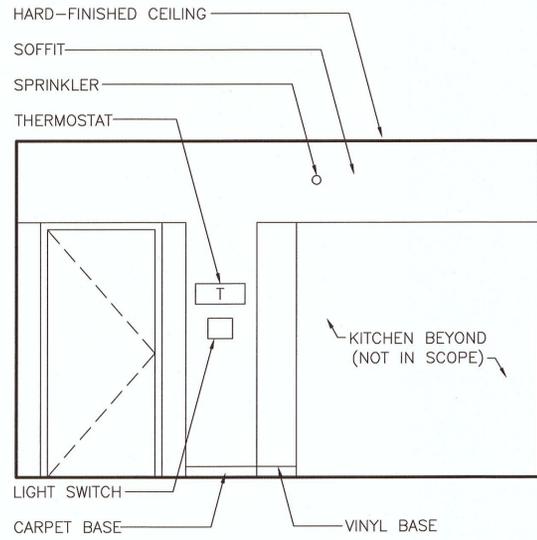


INTERIOR ELEVATION A
SCALE: 1/2"=1'-0"

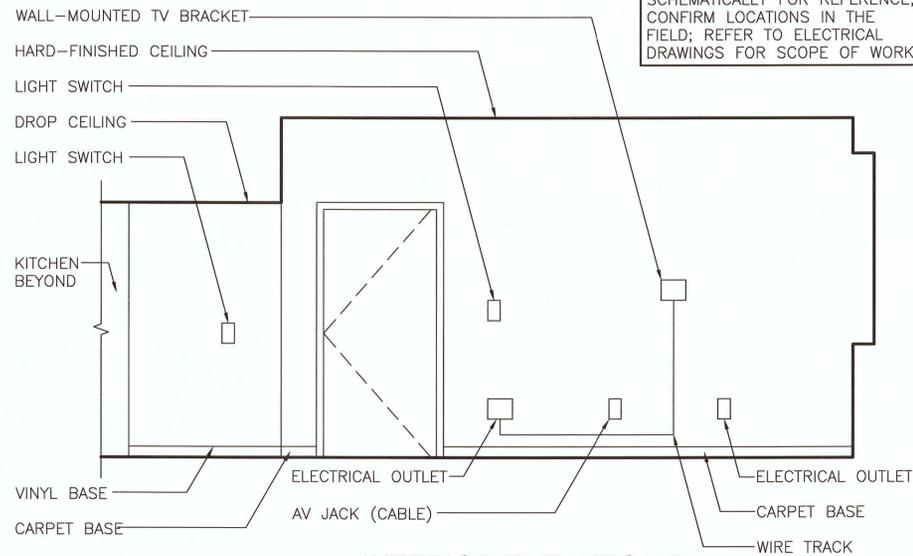


INTERIOR ELEVATION B
SCALE: 1/2"=1'-0"

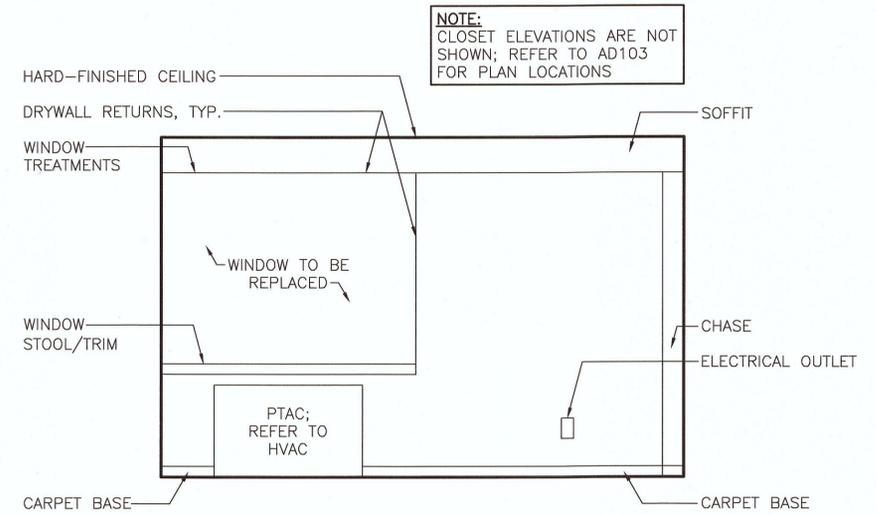


INTERIOR ELEVATION C
SCALE: 1/2"=1'-0"

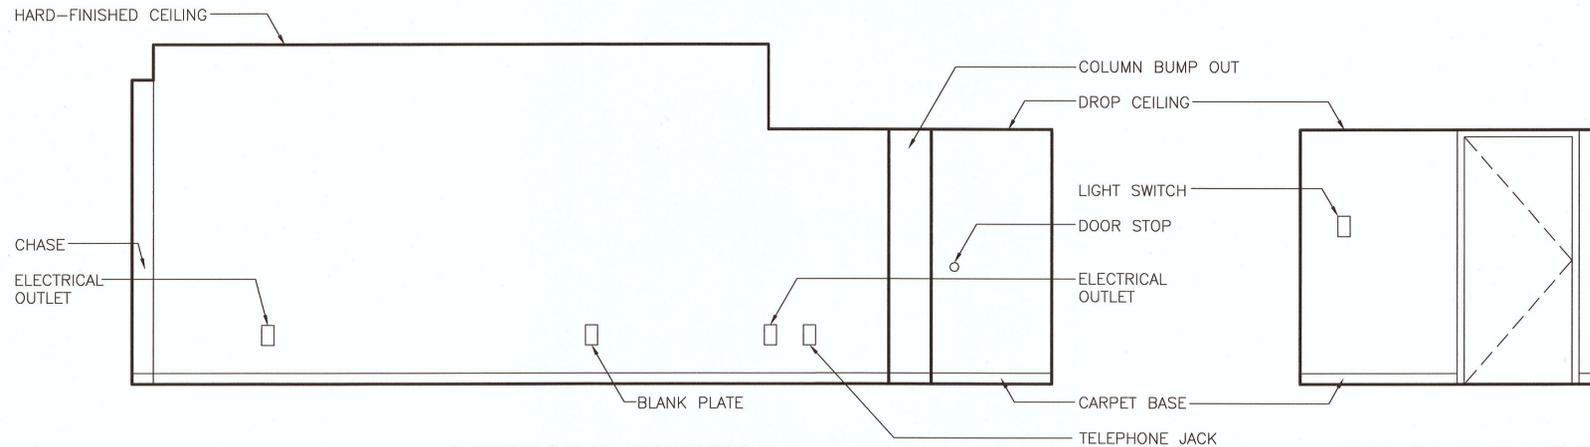


INTERIOR ELEVATION D
SCALE: 1/2"=1'-0"

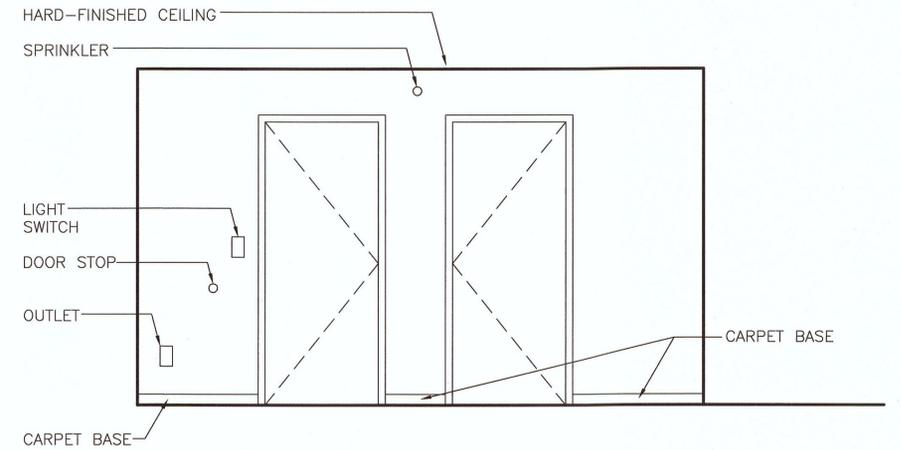


INTERIOR ELEVATION F
SCALE: 1/2"=1'-0"

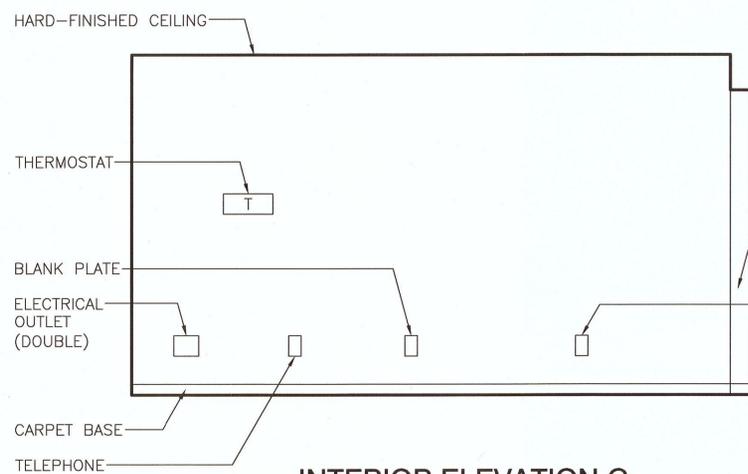

INTERIOR ELEVATION G
SCALE: 1/2"=1'-0"

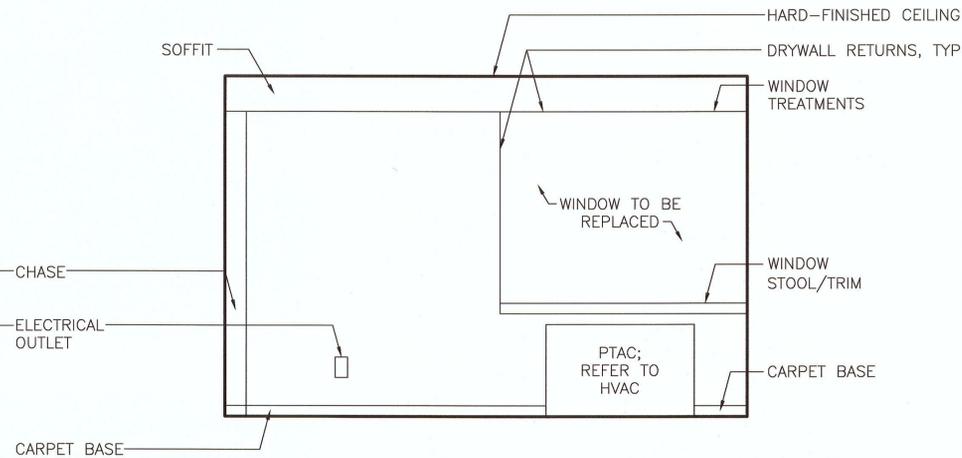

INTERIOR ELEVATION H
SCALE: 1/2"=1'-0"

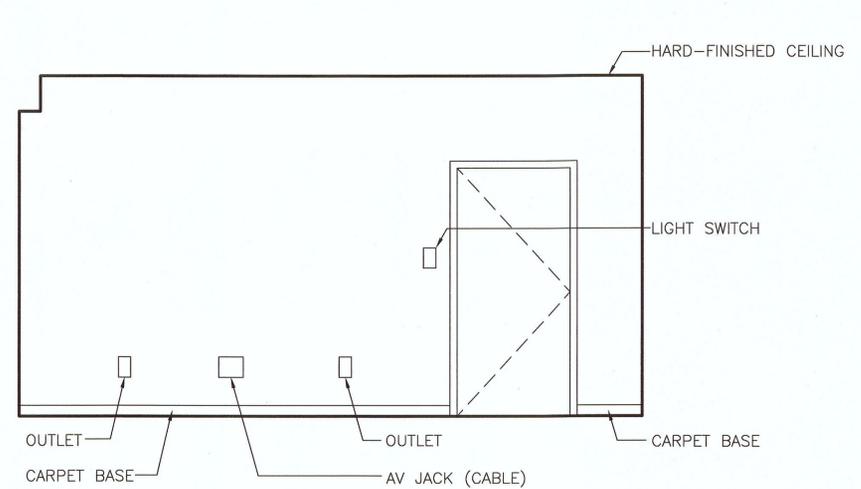

INTERIOR ELEVATION I
SCALE: 1/2"=1'-0"

NOTE:
ELECTRICAL ITEMS ARE SHOWN SCHEMATICALLY FOR REFERENCE, CONFIRM LOCATIONS IN THE FIELD; REFER TO ELECTRICAL DRAWINGS FOR SCOPE OF WORK

NOTE:
CLOSET ELEVATIONS ARE NOT SHOWN; REFER TO AD103 FOR PLAN LOCATIONS

NOTE:
GENERAL, THESE ELEVATIONS ARE TYPICAL AND MAY VARY BETWEEN UNITS. THE INTENT IS TO IDENTIFY TYPICAL WALL MOUNTED FIXTURES AND ITEMS WHICH MAY BE AFFECTED BY THE SCOPE OF WORK DESCRIBED ELSEWHERE. ALL ITEMS ARE TO BE REMOVED AND REINSTALLED AS REQUIRED TO ACCOMMODATE ANY WALLBOARD REMOVAL AND REPLACEMENT, UNLESS OTHERWISE NOTED. ADDITIONALLY, ELEVATIONS ARE TYPICAL FOR 2ND TO 5TH FLOOR UNITS. 1ST FLOOR ARE SIMILAR BUT WINDOW WIDTH VARIES; REFER TO WINDOW SCHEDULE FOR ADDITIONAL INFORMATION.



1

2

3

4

5

FILE NAME: H:\824502\824502_1100.dwg LAYOUT NAME: A104 PLOTTED: Tuesday, April 16, 2013 - 8:17am USER: ccb

APPR	DATE	SYN	DESCRIPTION
Gale Associates, Inc. Engineers Planners 165 LIBBEY PARKWAY WEYMOUTH, MA 02189 P 781.335.6465 F 781.335.6467 www.gainc.com Boston Baltimore Orlando San Francisco			
GALE JN 824502 A/E I/P APPROVED:			
FOR COMMANDER NAVFAC ARCHT:			
SUBMITTORY TO DATE MARCH 2013 DES BRN/HM/DRW HM/CHK BRN <<P/D/DB>> BRANCH MANAGER CHIEF ENR/ARCH <<C/D>>			
DEPARTMENT OF THE NAVY NAVAL FACILITIES ENGINEERING COMMAND NEWPORT, RI NAVAL STATION EXTERIOR REPAIRS BUILDING 678 CODDINGTON POINT INTERIOR ELEVATIONS - LAYOUT TYPE A			
SCALE: 1/2"=1'-0" PROJECT NO.: 1116160 CONSTR. CONTR. NO. N40085-11-D-7207-0502 NAVFAC DRAWING NO. 12642085 SHEET 24 OF 66			
A104 <small>DRAWING REVISION: 10 MARCH 2009</small>			


1

2


3

4


5

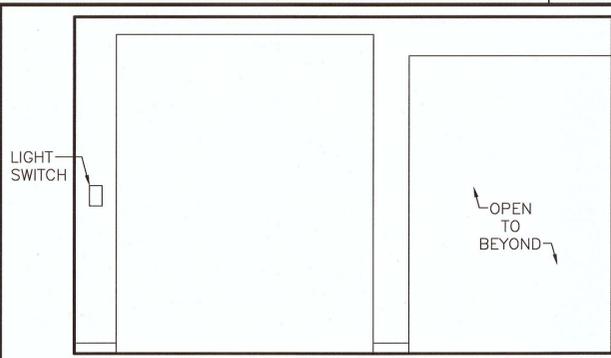


INTERIOR ELEVATION J
SCALE: 1/2"=1'-0"

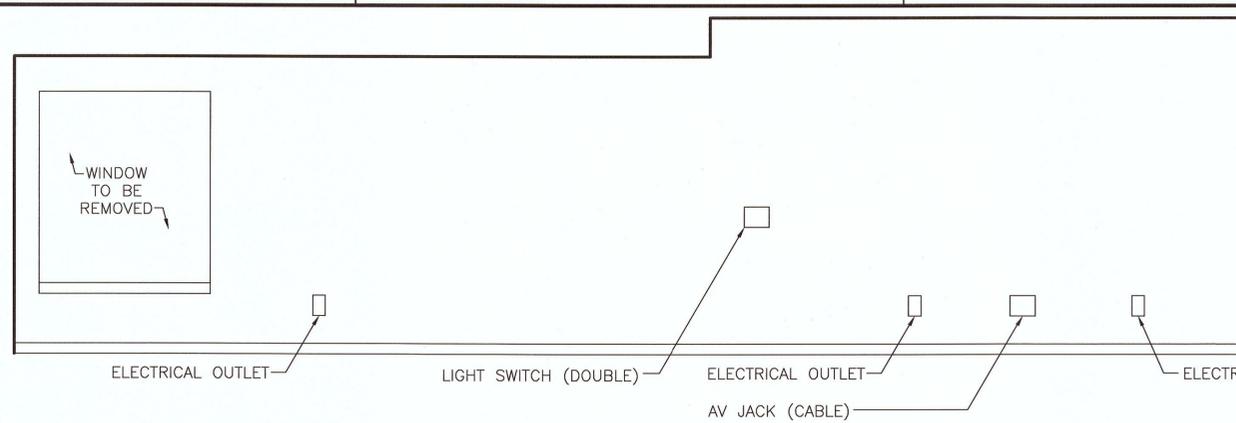


INTERIOR ELEVATION K
SCALE: 1/2"=1'-0"

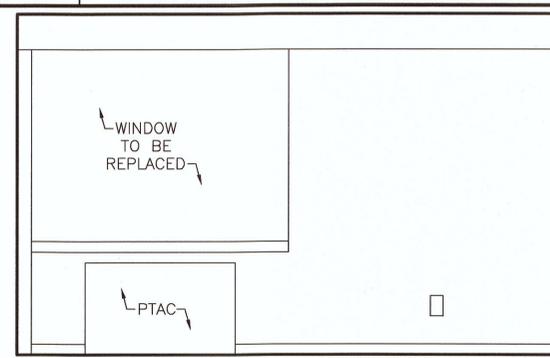


INTERIOR ELEVATION L
SCALE: 1/2"=1'-0"

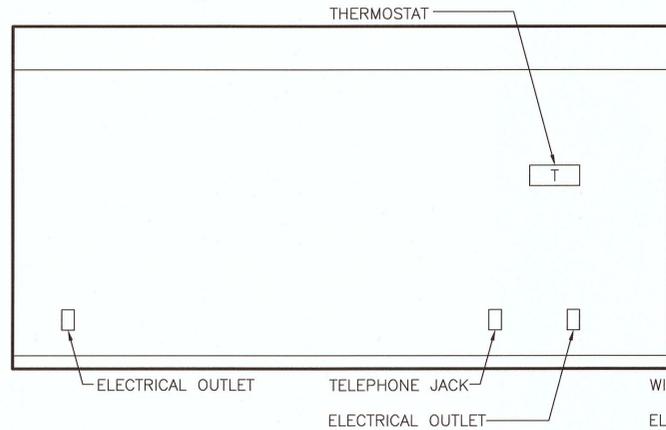


INTERIOR ELEVATION M
SCALE: 1/2"=1'-0"

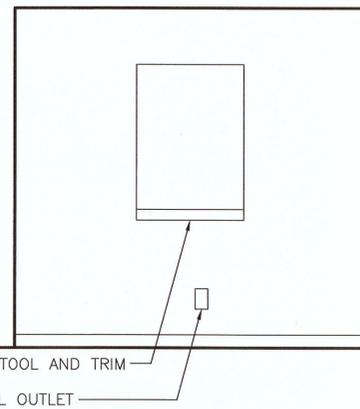


INTERIOR ELEVATION N
SCALE: 1/2"=1'-0"

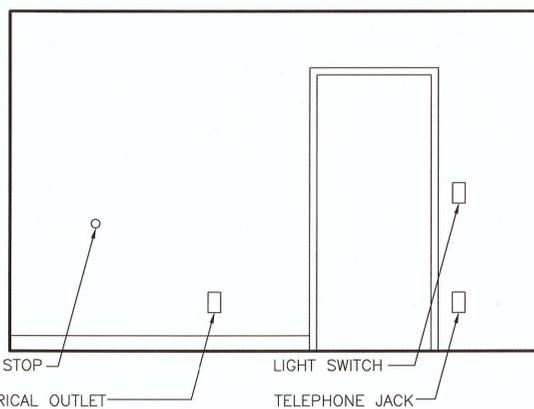


INTERIOR ELEVATION O
SCALE: 1/2"=1'-0"

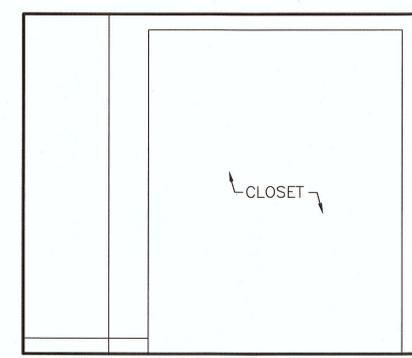


INTERIOR ELEVATION P
SCALE: 1/2"=1'-0"

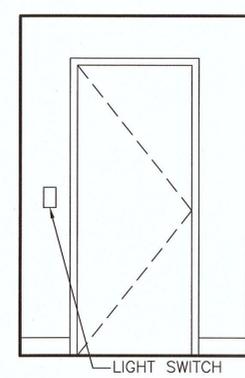


INTERIOR ELEVATION Q
SCALE: 1/2"=1'-0"

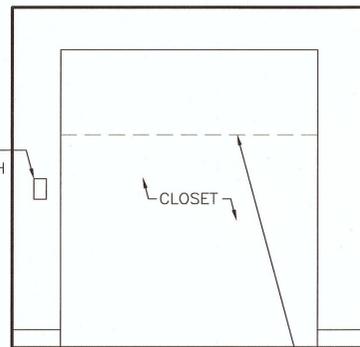


INTERIOR ELEVATION R
SCALE: 1/2"=1'-0"

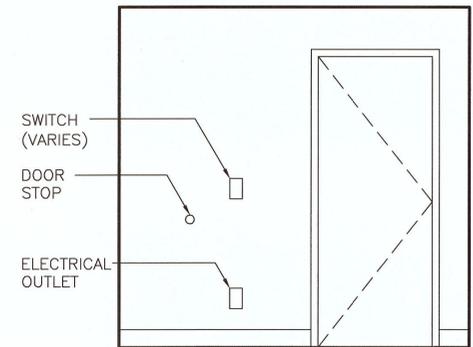


INTERIOR ELEVATION S
SCALE: 1/2"=1'-0"

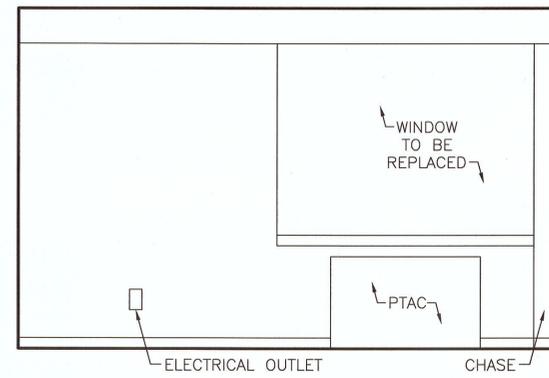


INTERIOR ELEVATION T
SCALE: 1/2"=1'-0"

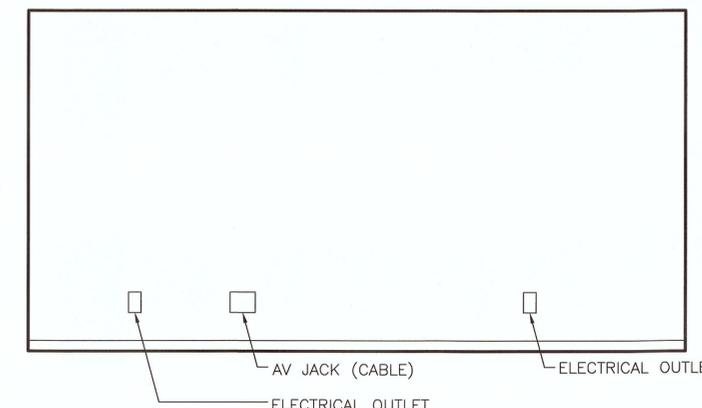

INTERIOR ELEVATION U
SCALE: 1/2"=1'-0"

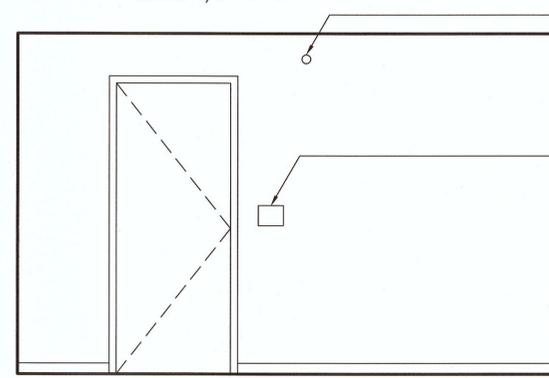


INTERIOR ELEVATION V
SCALE: 1/2"=1'-0"

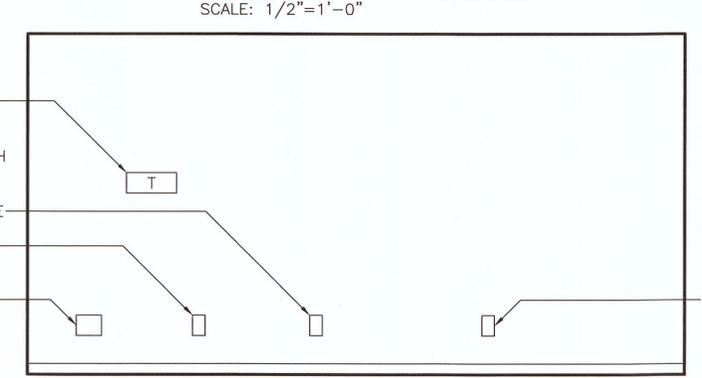

INTERIOR ELEVATION W
SCALE: 1/2"=1'-0"

NOTE:
GENERAL, THESE ELEVATIONS ARE TYPICAL AND MAY VARY BETWEEN UNITS. THE INTENT IS TO IDENTIFY TYPICAL WALL MOUNTED FIXTURES AND ITEMS WHICH MAY BE AFFECTED BY THE SCOPE OF WORK DESCRIBED ELSEWHERE. ALL ITEMS ARE TO BE REMOVED AND REINSTALLED AS REQUIRED TO ACCOMMODATE ANY WALLBOARD REMOVAL AND REPLACEMENT, UNLESS OTHERWISE NOTED. ADDITIONALLY, ELEVATIONS ARE TYPICAL FOR 2ND TO 5TH FLOOR UNITS. 1ST FLOOR ARE SIMILAR BUT WINDOW WIDTH VARIES; REFER TO WINDOW SCHEDULE FOR ADDITIONAL INFORMATION.

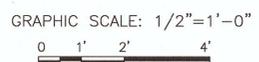

1

2

3

4

5

SYMBOL	DESCRIPTION	DATE	APPROVED
Gale Associates, Inc. Engineers Planners 163 LIBBEY PARKWAY WEYMOUTH, MA 02189 P 781.335.6465 F 781.335.6467 www.gainc.com Boston Baltimore Orlando San Francisco			
GALE JN 824502 A/E INFO			
APPROVED			
FOR COMMANDER NAFC			
ACTIVITY			
SUBSIDIARY TO DATE MARCH 2013			
DES BRN/HGN DRW HEM CHK BRN			
<<P/A/D/E>>			
BRANCH MANAGER			
CHIEF ENG/ARCH			
<<C/D>>			
DEPARTMENT OF THE NAVY NAVAL FACILITIES ENGINEERING COMMAND NEWPORT, RI			
NAVAL STATION NEWPORT, RI			
EXTERIOR REPAIRS BUILDING 678 CODDINGTON POINT			
INTERIOR ELEVATIONS - LAYOUT TYPE B			
SCALE: 1/2"=1'-0"			
PROJECT NO.: 1116180			
CONSTR. CONTR. NO. N40085-11-D-7207-0502			
NAVFAC DRAWING NO. 12642086			
SHEET 25 OF 66			
A105			
DRAWING REVISION: 10 MARCH 2009			

FILE NAME: H:\264502\Draws\824502_A105.dwg LAYOUT NAME: A105 PLOTTED: Tuesday, April 16, 2013 - 8:47am USER: cdb