


1

2

3


4

5

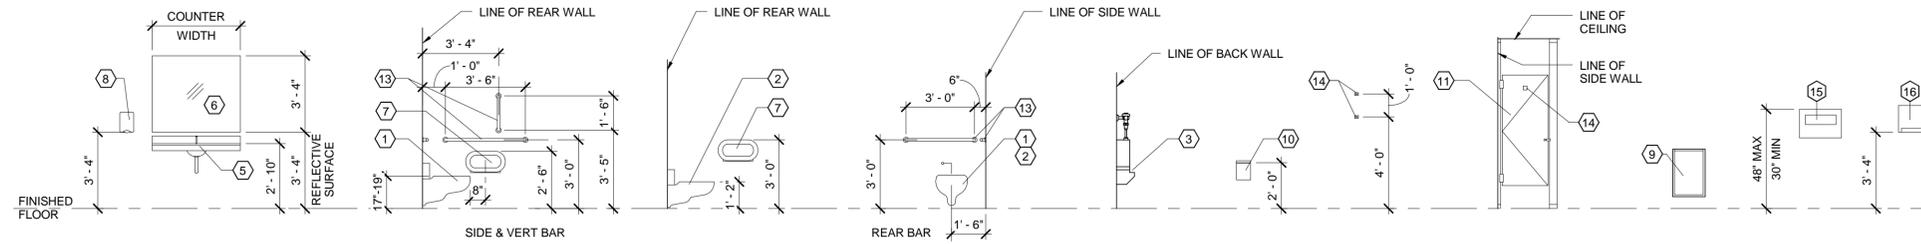


ADA MOUNTING HEIGHTS


SCALE: NOT TO SCALE

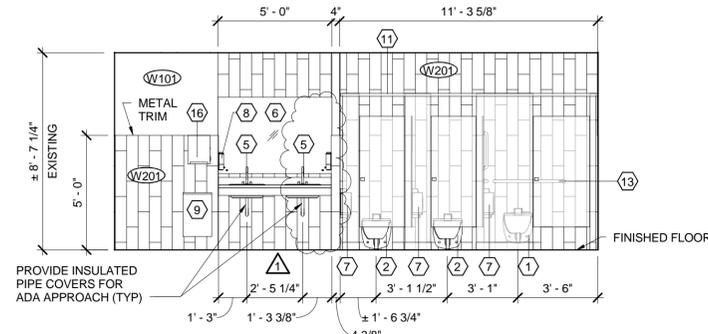


1 INTERIOR ELEVATION - WOMEN WT1A
A-401 SCALE: 1/4" = 1'-0"

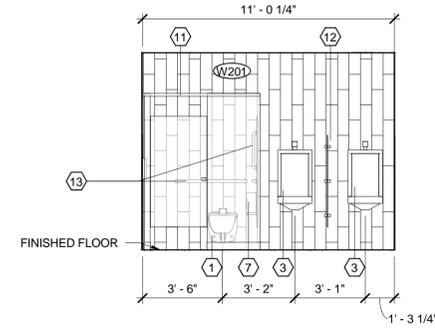


2 INTERIOR ELEVATION - MEN MT1A
A-401 SCALE: 1/4" = 1'-0"

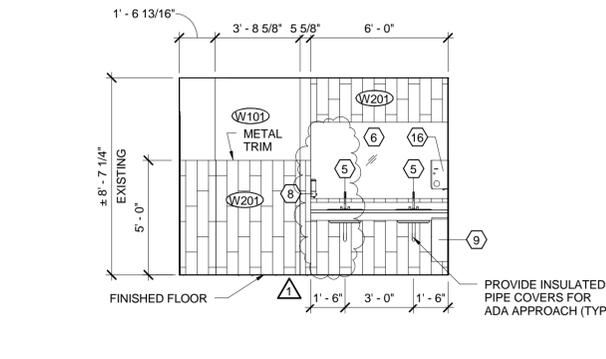


3 INTERIOR ELEVATION - MEN MT1A
A-401 SCALE: 1/4" = 1'-0"

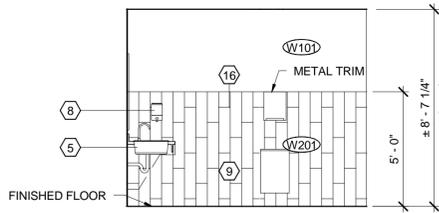


4 INTERIOR ELEVATION - MEN MT1A
A-401 SCALE: 1/4" = 1'-0"

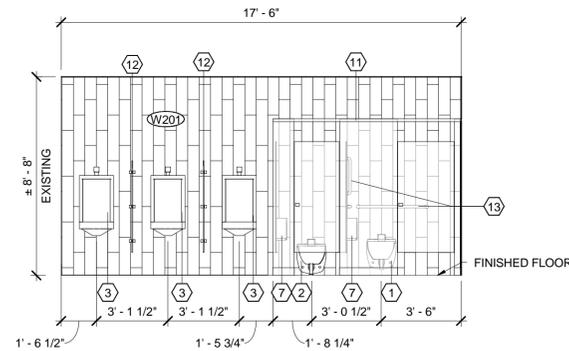


5 INTERIOR ELEVATION - MEN MT1B
A-403 SCALE: 1/4" = 1'-0"

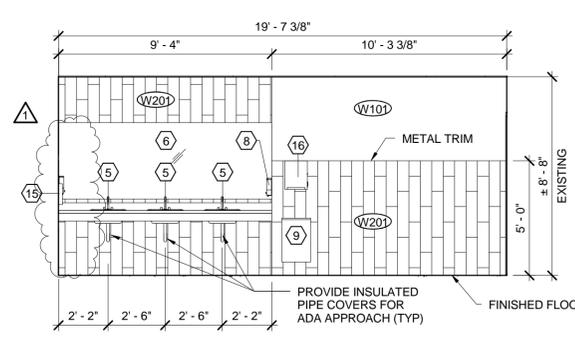


6 INTERIOR ELEVATION - MEN MT1B
A-402 SCALE: 1/4" = 1'-0"

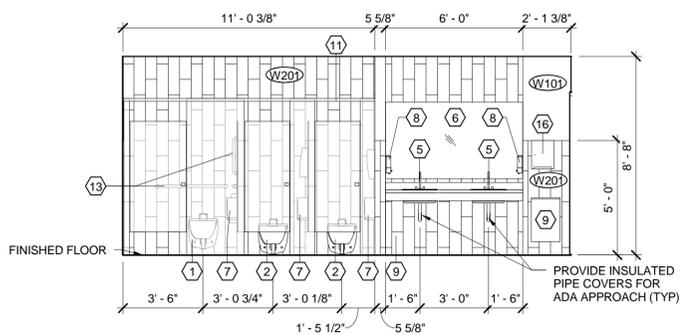

7 INTERIOR ELEVATION - WOMEN WT1B
A-403 SCALE: 1/4" = 1'-0"

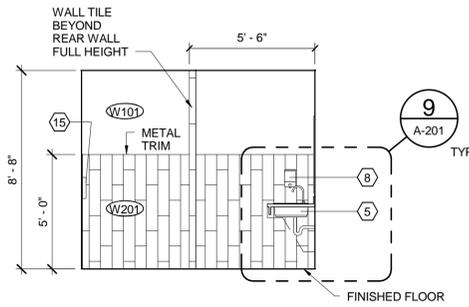

8 INTERIOR ELEVATION - WOMEN WT1B
A-403 SCALE: 1/4" = 1'-0"

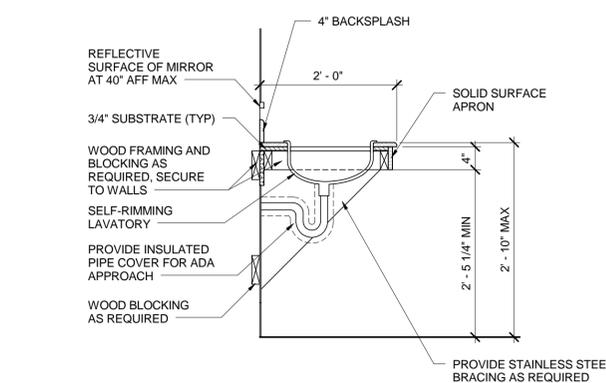

9 DETAIL - TYPICAL RESTROOM VANITY
A-201 SCALE: 3/4" = 1'-0"

GENERAL NOTES:

- DIMENSIONS ARE TAKEN FROM FACE OF WALL AND CENTERLINE OF FIXTURE UNLESS NOTED OTHERWISE.
- SEE SHEET A-601 FOR FINISH LEGEND.
- SEE ENLARGED RESTROOM PLANS FOR EXTENT OF FULL HEIGHT CERAMIC TILE

TOILET ACCESSORY LEGEND

NOTE: TOILET PAPER, LIQUID SOAP, AND PAPER TOWEL DISPENSERS ARE PROVIDED AND SERVICED BY GOVERNMENT CONTRACTOR. REMOVE, STORE, AND RE-INSTALL EXISTING AS NOTED ON PLANS.

- ADA WATER CLOSET: WALL HUNG, FLUSH VALVE, HANDICAP HEIGHT TOILET (18" A.F.F.), WITH OPEN FACE SEAT; SEE PLUMBING DRAWING.
- WATER CLOSET: STANDARD HEIGHT, WALL HUNG, FLUSH VALVE, TOILET (14" A.F.F.), WITH OPEN FACE SEAT; SEE PLUMBING DRAWING.
- URINAL: WALL MOUNTED, LOW CONSUMPTION, BATTERY POWERED; SEE PLUMBING DRAWINGS.
- SINK: 25" WIDE, 18 GA, SINGLE BOWL STAINLESS STEEL SINK; SEE PLUMBING DRAWINGS.
- LAVATORY: 19" ROUND, SELF RIMMING, CAST IRON; SEE PLUMBING DRAWINGS.
- MIRROR: 40" HIGH X WIDTH OF COUNTER, FRAMELESS 1" BEVELED EDGE.
- TOILET PAPER DISPENSER: SURFACE MOUNTED, JUMBO MULTI-ROLL REMOVE, STORE, & REINSTALL EXISTING GERORGIA PACIFIC UNIT.
- LIQUID SOAP DISPENSER: SURFACE MOUNTED. REMOVE, STORE, & REINSTALL EXISTING GOJO UNIT
- WASTE RECEPTACLE: SURFACE MOUNTED. SATIN FINISH STAINLESS STEEL. MFG/MODEL NO.: BOBRICK B-277
- SANITARY NAPKIN RECEPTACLE: SURFACE MOUNTED, SATIN FINISH STAINLESS STEEL. MFG/MODEL NO.: BOBRICK B-270
- TOILET PARTITION: STAINLESS STEEL, FLOOR MOUNTED OVERHEAD BRACED; MFG/MODEL NO.: GLOBAL PARTITIONS STAINLESS STEEL
- URINAL SCREEN: STAINLESS STEEL, WALL MOUNTED; MFG/MODEL NO.: GLOBAL PARTITIONS STAINLESS STEEL
- TOILET STALL ADA GRAB BARS: 1.5" SATIN FINISH, 18 ga. STAINLESS STEEL WITH CONCEALED FASTENERS. MFG/MODEL NO.: 36" - BOBRICK B-6806.99X36
42" - BOBRICK B-6806.99X42
18" VERT. - BOBRICK B-6806.99X18
- COAT HOOK: CLOTHES HOOK AND BUMPER. CENTER ON THE BACK OF TOILET PARTITION DOOR, UNO.
- SEAT COVER DISPENSER: SURFACE-MOUNT, SATIN FINISH STAINLESS STEEL. MFG/MODEL NO.: BOBRICK B-221
- PAPER TOWEL DISPENSER: SURFACE MOUNTED. REMOVE, STORE, & REINSTALL EXISTING GEORGIA PACIFIC UNIT.

GRAPHIC SCALE:



FILE NAME: C:\Users\amcpherson\Desktop\Project\Current\215040 WNY FMO\215040R14_36_A_CEN.rvt
REV DATE: 8/19/2015 11:12:00 AM

DATE	08/19/2015	RCC	APPR
AMENDMENT #1	1	DESCRIPTION	
SYMBOL			

WileyWilson | Burns & McDonnell
JOINT VENTURE
2850 EISENHOWER AVENUE
SUITE 200
ALEXANDRIA, VA 22314

APPROVED

FOR COMMANDER NAFAC / B.L.T.L.

ACTIVITY


SATISFACTORY TO DATE

DES	ACM	DRW	MTG	CHK	RCC
-----	-----	-----	-----	-----	-----

PROJECT MANAGER
IPT TECH BRANCH HEAD
CHIEF ENGINEER

DEPARTMENT OF THE NAVY
NAVAL FACILITIES ENGINEERING COMMAND
NAVAL FACILITIES ENGINEERING COMMAND - WASHINGTON
IPT GOLDP/PC WASHINGTON NAVY YARD
WASHINGTON, D.C.
WASHINGTON, D.C.
RENOVATION FMO OFFICE SPACES
BUILDING 36
INTERIOR ELEVATIONS


SCALE: AS NOTED
EPROJCT NO. 1370300
CONSTR. CONTR. NO. N40080-15-D-0452
NAVFAC DRAWING NO. 13073061
SHEET 15 OF 97
A-201
DRAWFORM REVISION: 10 MAY 2014

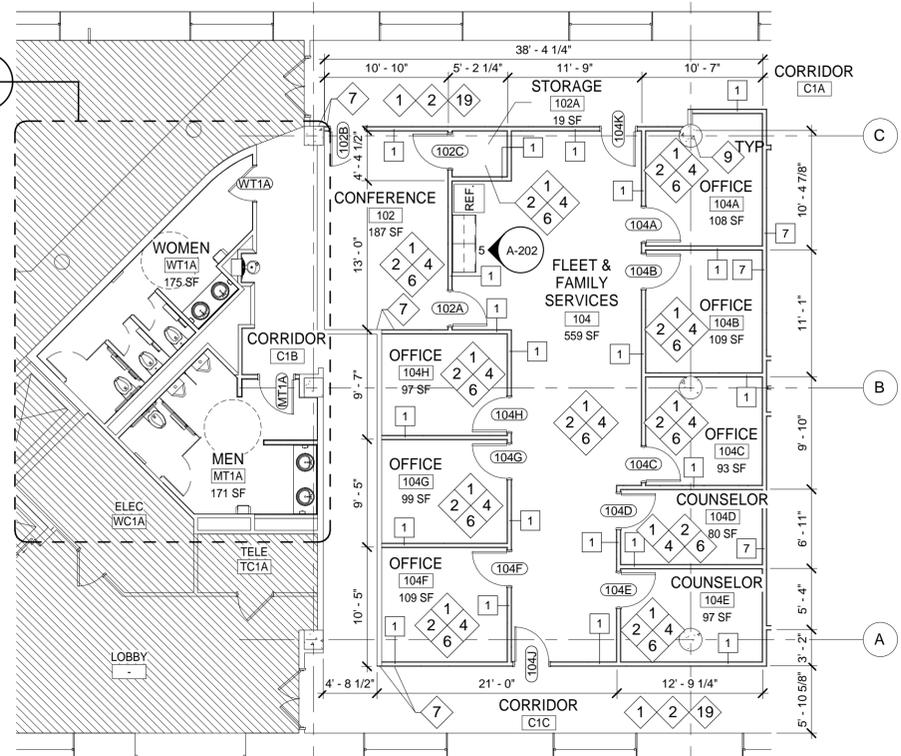

NOTE: FLEET AND FAMILY SERVICES SUITE TO REUSE EXISTING FURNITURE.



ENLARGED FLOOR PLAN - FFSC SUITE
SCALE: 1/8" = 1'-0"

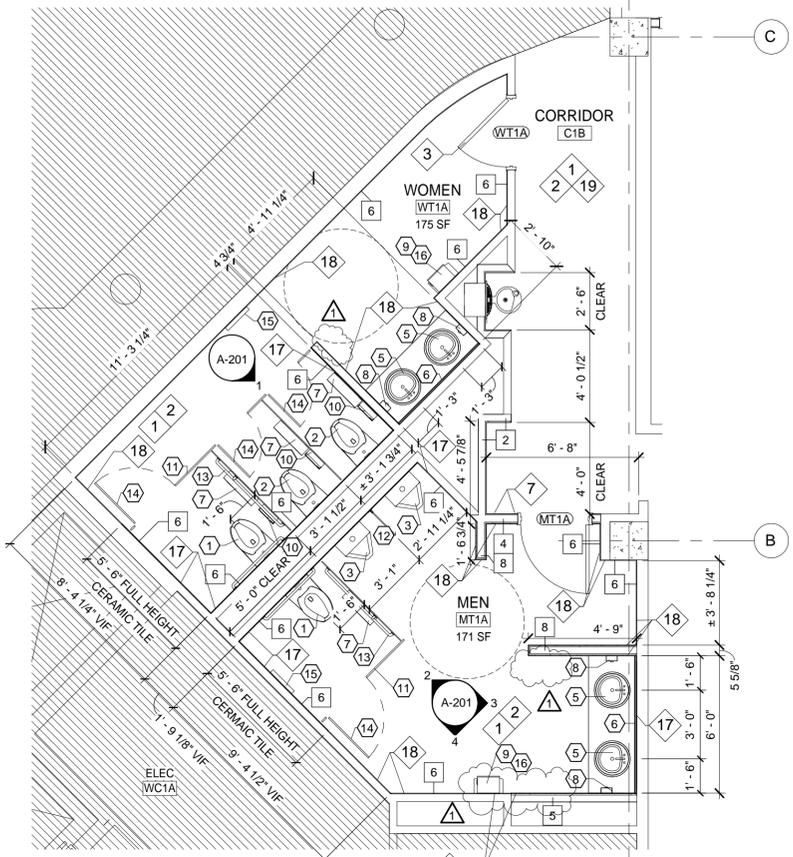

ENLARGED RESTROOM PLAN-WT1A AND MT1A
SCALE: 1/4" = 1'-0"


RESTROOM RENOVATION NOTES:

- DIMENSIONS ARE TAKEN FROM FACE OF WALL AND CENTERLINE OF FIXTURE UNLESS NOTED OTHERWISE. SEE SHEET A-601 FOR FINISH LEGEND.
- SEE ENLARGED RESTROOM PLANS FOR EXTENT OF FULL HEIGHT CERAMIC TILE

TOILET ACCESSORY LEGEND

NOTE: TOILET PAPER, LIQUID SOAP, AND PAPER TOWEL DISPENSERS ARE PROVIDED AND SERVICED BY GOVERNMENT CONTRACTOR. REMOVE, STORE, AND RE-INSTALL EXISTING AS NOTED ON PLANS.

- | | |
|--|---|
| <ol style="list-style-type: none"> ADA WATER CLOSET: WALL HUNG, FLUSH VALVE, HANDICAP HEIGHT TOILET (18" A.F.F.), WITH OPEN FACE SEAT; SEE PLUMBING DRAWING. WATER CLOSET: STANDARD HEIGHT, WALL HUNG, FLUSH VALVE, TOILET (14" A.F.F.), WITH OPEN FACE SEAT; SEE PLUMBING DRAWING. URINAL: WALL MOUNTED, LOW CONSUMPTION, BATTERY POWERED; SEE PLUMBING DRAWINGS. SINK: 25" WIDE, 18 GA, SINGLE BOWL STAINLESS STEEL SINK; SEE PLUMBING DRAWINGS. LAVATORY: 19" ROUND, SELF RIMMING, CAST IRON; SEE PLUMBING DRAWINGS. MIRROR: 40" HIGH X WIDTH OF COUNTER, FRAMELESS 1" BEVELED EDGE. TOILET PAPER DISPENSER: SURFACE MOUNTED, JUMBO MULTI-ROLL REMOVE, STORE, & REINSTALL EXISTING GERORGIA PACIFIC UNIT. LIQUID SOAP DISPENSER: SURFACE MOUNTED. REMOVE, STORE, & REINSTALL EXISTING GOJO UNIT. WASTE RECEPTACLE: SURFACE MOUNTED, SATIN FINISH STAINLESS STEEL. MFG/MODEL NO.: BOBRICK B-277 | <ol style="list-style-type: none"> SANITARY NAPKIN RECEPTACLE: SURFACE MOUNTED, SATIN FINISH STAINLESS STEEL. MFG/MODEL NO.: BOBRICK B-270 TOILET PARTITION: STAINLESS STEEL, FLOOR MOUNTED OVERHEAD BRACED; MFG/MODEL NO.: GLOBAL PARTITIONS STAINLESS STEEL URINAL SCREEN: STAINLESS STEEL, WALL MOUNTED; MFG/MODEL NO.: GLOBAL PARTITIONS STAINLESS STEEL TOILET STALL ADA GRAB BARS: 1.5" SATIN FINISH, 18 ga. STAINLESS STEEL WITH CONCEALED FASTENERS. MFG/MODEL NO.: 36" - BOBRICK B-6806.99X36
42" - BOBRICK B-6806.99X42
18" VERT. - BOBRICK B-6806.99X18 COAT HOOK: CLOTHES HOOK AND BUMPER. CENTER ON THE BACK OF TOILET PARTITION DOOR, UNO. SEAT COVER DISPENSER: SURFACE-MOUNT, SATIN FINISH STAINLESS STEEL. MFG/MODEL NO.: BOBRICK B-221 PAPER TOWEL DISPENSER: SURFACE MOUNTED. REMOVE, STORE, & REINSTALL EXISTING GEORGIA PACIFIC UNIT. |
|--|---|


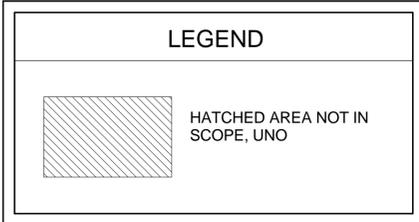


GENERAL RENOVATION NOTES:

- PATCH EXISTING CONCRETE SLAB TO ACCEPT FLOOR FINISH INDICATED.
- PATCH AND PREP EXISTING WALLS AT DEMOLISHED BASE TO RECEIVE BASE INDICATED.
- IN ALL RENOVATED AREAS, PATCH AND PAINT THROUGHOUT AREA INCLUDING EXISTING COLUMNS, TRIM AND DOORS FOR A CLEAN SMOOTH FINISH.
- SEE SHEET A-801 FOR WALL TYPES.
- DIMENSIONS FOR NEW CONSTRUCTION ARE FROM FACE OF STUD OR FACE MASONRY UNLESS OTHERWISE NOTED. DIMENSIONS FOR EXISTING CONSTRUCTION ARE FROM FACE OF EXISTING FINISHED SURFACE.
- PROVIDE CONCEALED FIRE RETARDANT WOOD BLOCKING AS REQUIRED IN ALL WALLS SUPPORTING SHELVES, CABINETS, MARKER BOARDS, TV'S, AND ETC. REFER TO DETAILS AND PLANS FOR EXTENT.

RENOVATION KEYED NOTES:

- PAINT GYPSUM BOARD WALLS. SEE FINISH SCHEDULE.
- PATCH AND PAINT EXISTING GYPSUM BOARD WALLS FOR SMOOTH FINISH. SEE FINISH SCHEDULE.
- PAINT EXISTING DOOR AND DOOR FRAME. CONTRACTOR SHALL ENSURE ALL PAINT UTILIZED IS COMPATIBLE WITH DOOR AND FRAME MATERIAL.
- PROVIDE CARPET TILE FINISH THROUGHOUT. INSTALL PER MANUFACTURER'S RECOMMENDATIONS. SEE FINISH SCHEDULE.
- PROVIDE SOLID VINYL TILE FLOORING IN BREAK ROOMS AND KITCHENETTE/ COFFEE MESS AREAS, CORRIDORS, & AS NOTED. INSTALL PER MANUFACTURER'S RECOMMENDATIONS. SEE FINISH SCHEDULE.
- PROVIDE CONTINUOUS RESILIENT BASE THROUGHOUT. SEE FINISH SCHEDULE.
- ALIGN.
- PROVIDE KITCHENETTE WITH SINK, COUNTERTOP, AND SPACE FOR REFRIGERATOR. COORDINATE NECESSARY POWER FOR REFRIGERATOR, MICROWAVE, COFFEE POT AND TOASTER OVEN WITH ELECTRICAL DRAWINGS.
- PAINT EXISTING CONCRETE COLUMNS.
- PROVIDE DEMOUNTABLE PARTITION WALL (SEE WALL TYPE #3). INSTALL PER MANUFACTURER'S RECOMMENDATIONS.
- PATCH WALL AT DEMOLISHED PARTITION TO MATCH ADJACENT SURFACES.
- SEMI-RECESSED FIRE EXTINGUISHER.
- FILL IN STOREFRONT WHERE DOOR WAS REMOVED. STOREFRONT TO MATCH EXIST ADJACENT STOREFRONT FINISHES, MULLIONS, HEIGHTS AND TYPE. ALIGN WITH ADJACENT STOREFRONT SURFACES. VIF.
- NOT USED.
- 3" HIGH RAISED ACCESS FLOORING WITH RAMPS. MOISTURE SENSORS INSTALLED ON SLAB BELOW. COORDINATE SENSOR OUTPUT AND READER WITH GOVT. PROVIDE OPERABLE PARTITION IN WALL POCKET. MANUALLY OPERATED, PAIRED PANEL. SEE A-601 FOR SPEC.
- FULL HEIGHT 1/4" THIN-SET CERAMIC TILE.
- PARTIAL HEIGHT 1/4" THIN-SET CERAMIC TILE WAINSCOT 5'-0" HIGH WITH METAL TRIP CAP AT TOP.
- FLOOR FINISH AND WALL BASE BY NAVFAC PUBLIC WORKS DEPARTMENT UNDER SEPARATE CONTRACT.

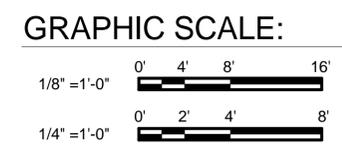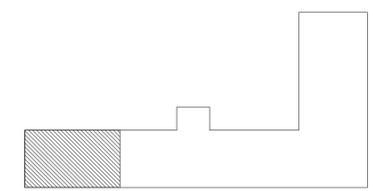

DATE	08/19/2015	RCC	APPR
DESCRIPTION #1	1	AMENDMENT #1	
SYMBOL	SW	DESCRIPTION	

WileyWilson | Burns MEDONNELL
JOINT VENTURE

2850 EISENHOWER AVENUE SUITE 200
ALEXANDRIA, VA 22314

APPROVED

FOR COMMANDER NAVFAC / B.L.T.L.

ACTIVITY

SATISFACTORY TO DATE

DES	ACM	DRW	MTG	CHK	RCC
-----	-----	-----	-----	-----	-----

PROJECT MANAGER

IP/T TECH BRANCH HEAD

CHIEF ENGINEER

DEPARTMENT OF THE NAVY
NAVAL FACILITIES ENGINEERING COMMAND - WASHINGTON
1PT GOLDP/PC WASHINGTON NAVY YARD
WASHINGTON, D.C.


RENOVATION FMO OFFICE SPACES
BUILDING 36

ENLARGED FLOOR PLAN - FFSC SUITE


SCALE: AS NOTED
EPROJCT NO. 1370300
CONSTR. CONTR. NO. N40080-15-D-0452
NAVFAC DRAWING NO. 13073064
SHEET 18 OF 97
A-401

DRAWFORM REVISION: 10 MAY 2014

FILE NAME: C:\Users\amcpherson\Desktop\Project\Current\215040 WNY FMO\215040R14_36_A_CEN.rvt
 REV DATE: 8/19/2015 11:12:07 AM

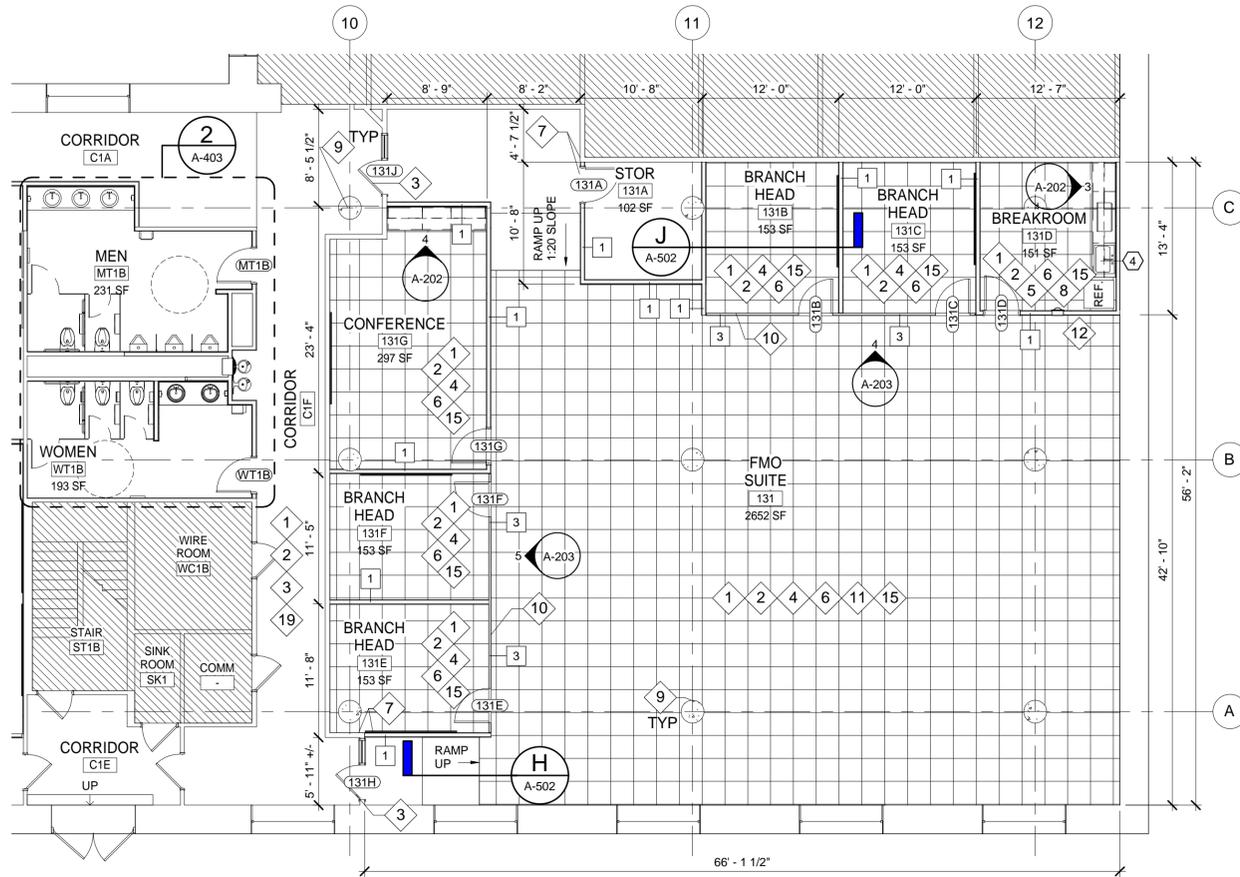

PLAN NORTH
 1
 A-101 SCALE: 1/8" = 1'-0"

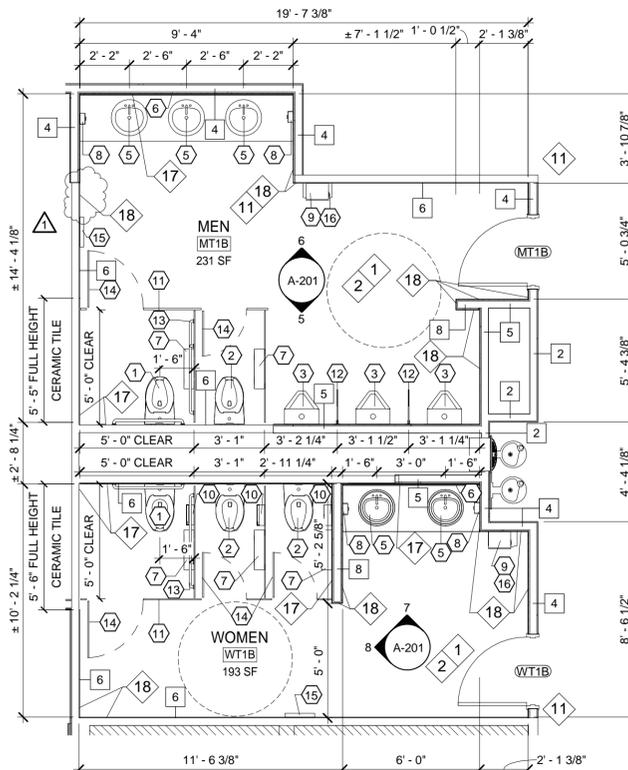

PLAN NORTH
 2
 A-403 SCALE: 1/4" = 1'-0"


RESTROOM RENOVATION NOTES:

- DIMENSIONS ARE TAKEN FROM FACE OF WALL AND CENTERLINE OF FIXTURE UNLESS NOTED OTHERWISE.
- SEE SHEET A-601 FOR FINISH LEGEND.
- SEE ENLARGED RESTROOM PLANS FOR EXTENT OF FULL HEIGHT CERAMIC TILE

TOILET ACCESSORY LEGEND

NOTE: TOILET PAPER, LIQUID SOAP, AND PAPER TOWEL DISPENSERS ARE PROVIDED AND SERVICED BY GOVERNMENT CONTRACTOR. REMOVE, STORE, AND RE-INSTALL EXISTING AS NOTED ON PLANS.

- 1 ADA WATER CLOSET: WALL HUNG, FLUSH VALVE, HANDICAP HEIGHT TOILET (18" A.F.F.), WITH OPEN FACE SEAT; SEE PLUMBING DRAWING.
- 2 WATER CLOSET: STANDARD HEIGHT, WALL HUNG, FLUSH VALVE, TOILET (14" A.F.F.), WITH OPEN FACE SEAT; SEE PLUMBING DRAWING.
- 3 URINAL: WALL MOUNTED, LOW CONSUMPTION, BATTERY POWERED; SEE PLUMBING DRAWINGS.
- 4 SINK: 25" WIDE, 18 GA, SINGLE BOWL STAINLESS STEEL SINK; SEE PLUMBING DRAWINGS.
- 5 LAVATORY: 19" ROUND, SELF RIMMING, CAST IRON; SEE PLUMBING DRAWINGS.
- 6 MIRROR: 40" HIGH X WIDTH OF COUNTER, FRAMELESS 1" BEVELED EDGE.
- 7 TOILET PAPER DISPENSER: SURFACE MOUNTED, JUMBO MULTI-ROLL REMOVE, STORE, & REINSTALL EXISTING GERORGIA PACIFIC UNIT.
- 8 LIQUID SOAP DISPENSER: SURFACE MOUNTED. REMOVE, STORE, & REINSTALL EXISTING GOJO UNIT.
- 9 WASTE RECEPTACLE: SURFACE MOUNTED, SATIN FINISH STAINLESS STEEL. MFG/MODEL NO.: BOBRICK B-277
- 10 SANITARY NAPKIN RECEPTACLE: SURFACE MOUNTED, SATIN FINISH STAINLESS STEEL. MFG/MODEL NO.: BOBRICK B-270
- 11 TOILET PARTITION: STAINLESS STEEL, FLOOR MOUNTED OVERHEAD BRACED; MFG/MODEL NO.: GLOBAL PARTITIONS STAINLESS STEEL
- 12 URINAL SCREEN: STAINLESS STEEL, WALL MOUNTED; MFG/MODEL NO.: GLOBAL PARTITIONS STAINLESS STEEL
- 13 TOILET STALL ADA GRAB BARS: 1.5" SATIN FINISH, 18 ga. STAINLESS STEEL WITH CONCEALED FASTENERS. MFG/MODEL NO.: 36" - BOBRICK B-6806.99X36
42" - BOBRICK B-6806.99X42
18" VERT. - BOBRICK B-6806.99X18
- 14 COAT HOOK: CLOTHES HOOK AND BUMPER. CENTER ON THE BACK OF TOILET PARTITION DOOR, UNO.
- 15 SEAT COVER DISPENSER: SURFACE-MOUNT, SATIN FINISH STAINLESS STEEL. MFG/MODEL NO.: BOBRICK B-221
- 16 PAPER TOWEL DISPENSER: SURFACE MOUNTED. REMOVE, STORE, & REINSTALL EXISTING GEORGIA PACIFIC UNIT.

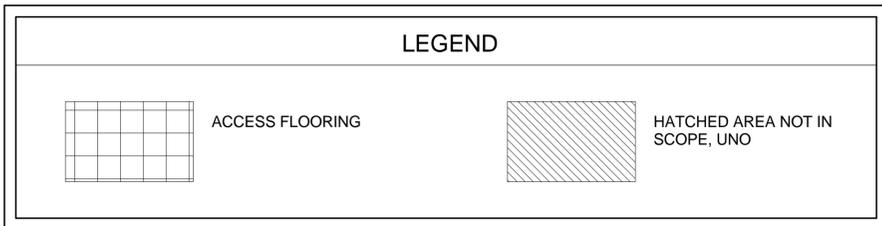


GENERAL RENOVATION NOTES:

- PATCH EXISTING CONCRETE SLAB TO ACCEPT FLOOR FINISH INDICATED.
- PATCH AND PREP EXISTING WALLS AT DEMOLISHED BASE TO RECEIVE BASE INDICATED.
- IN ALL RENOVATED AREAS, PATCH AND PAINT THROUGHOUT AREA INCLUDING EXISTING COLUMNS, TRIM AND DOORS FOR A CLEAN SMOOTH FINISH.
- SEE SHEET A-801 FOR WALL TYPES.
- DIMENSIONS FOR NEW CONSTRUCTION ARE FROM FACE OF STUD OR FACE MASONRY UNLESS OTHERWISE NOTED. DIMENSIONS FOR EXISTING CONSTRUCTION ARE FROM FACE OF EXISTING FINISHED SURFACE.
- PROVIDE CONCEALED FIRE RETARDANT WOOD BLOCKING AS REQUIRED IN ALL WALLS SUPPORTING SHELVES, CABINETS, MARKER BOARDS, TV'S, AND ETC. REFER TO DETAILS AND PLANS FOR EXTENT.


RENOVATION KEYED NOTES:

- PAINT GYPSUM BOARD WALLS. SEE FINISH SCHEDULE. PATCH AND PAINT EXISTING GYPSUM BOARD WALLS FOR SMOOTH FINISH. SEE FINISH SCHEDULE.
- PAINT EXISTING DOOR AND DOOR FRAME. CONTRACTOR SHALL ENSURE ALL PAINT UTILIZED IS COMPATIBLE WITH DOOR AND FRAME MATERIAL.
- PROVIDE CARPET TILE FINISH THROUGHOUT. INSTALL PER MANUFACTURER'S RECOMMENDATIONS. SEE FINISH SCHEDULE.
- PROVIDE SOLID VINYL TILE FLOORING IN BREAK ROOMS AND KITCHENETTE/ COFFEE MESS AREAS, CORRIDORS, & AS NOTED. INSTALL PER MANUFACTURER'S RECOMMENDATIONS. SEE FINISH SCHEDULE.
- PROVIDE CONTINUOUS RESILIENT BASE THROUGHOUT. SEE FINISH SCHEDULE.
- ALIGN.
- PROVIDE KITCHENETTE WITH SINK, COUNTERTOP, AND SPACE FOR REFRIGERATOR. COORDINATE NECESSARY POWER FOR REFRIGERATOR, MICROWAVE, COFFEE POT AND TOASTER OVEN WITH ELECTRICAL DRAWINGS. PAINT EXISTING CONCRETE COLUMNS.
- PROVIDE DEMOUNTABLE PARTITION WALL (SEE WALL TYPE #3). INSTALL PER MANUFACTURER'S RECOMMENDATIONS. PATCH WALL AT DEMOLISHED PARTITION TO MATCH ADJACENT SURFACES.
- SEMI-RECESSED FIRE EXTINGUISHER.
- FILL IN STOREFRONT WHERE DOOR WAS REMOVED. STOREFRONT TO MATCH EXIST ADJACENT STOREFRONT FINISHES, MULLIONS, HEIGHTS AND TYPE. ALIGN WITH ADJACENT STOREFRONT SURFACES. VIF.
- NOT USED.
- 3" HIGH RAISED ACCESS FLOORING WITH RAMPS. MOISTURE SENSORS INSTALLED ON SLAB BELOW. COORDINATE SENSOR OUTPUT AND READER WITH GOVT. PROVIDE OPERABLE PARTITION IN WALL POCKET. MANUALLY OPERATED, PAIRED PANEL. SEE A-601 FOR SPEC.
- FULL HEIGHT 1/4" THIN-SET CERAMIC TILE.
- PARTIAL HEIGHT 1/4" THIN-SET CERAMIC TILE WAINSCOT 5'-0" HIGH WITH METAL TRIP CAP AT TOP.
- FLOOR FINISH AND WALL BASE BY NAVFAC PUBLIC WORKS DEPARTMENT UNDER SEPARATE CONTRACT.

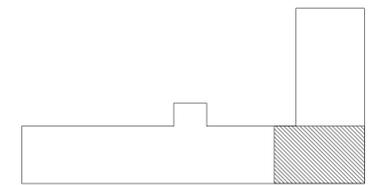

NORTH
 KEY PLAN

GRAPHIC SCALE:

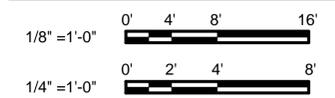

DATE	08/19/2015	RCC	APPR
DESCRIPTION	AMENDMENT #1		
SYMBOL	1		

WileyWilson | Burns Medonell
 JOINT VENTURE

2850 EISENHOWER AVENUE
 SUITE 200
 ALEXANDRIA, VA 22314

APPROVED

FOR COMMANDER NAVFAC / B.L.T.L.

ACTIVITY

SATISFACTORY TO DATE

DES: ACM | DRW: MTG | CHK: RCC

PROJECT MANAGER

1PT TECH: BRANCH HEAD

CHIEF ENGINEER

NAVAL FACILITIES ENGINEERING COMMAND
 NAVAL FACILITIES ENGINEERING COMMAND - WASHINGTON
 WASHINGTON, D.C.
 WASHINGTON, D.C.
 WASHINGTON NAVY YARD
 RENOVATION FMO OFFICE SPACES
 BUILDING 36
 ENLARGED FLOOR PLAN - FMO SUITE 131

SCALE: AS NOTED
 EPROJCT NO.: 1370300
 CONSTR. CONTR. NO.: N40080-15-D-0452
 NAVFAC DRAWING NO.: 13073066
 SHEET 20 OF 97
 A-403
 DRAWFORM REVISION: 10 MAY 2014

FILE NAME: C:\Users\amcpherson\Desktop\Projects\Current\215040 WNY FMO\215040R14_36_A_CEN.rvt
 REV DATE: 8/19/2015 11:12:16 AM

1

2

3

4

5

SIGNAGE SPECIFICATIONS:

MANUFACTURER: APCO OR EQUAL
PRODUCT: ACCORD 15 SERIES OR EQUAL

- 1/2" THICK RECTANGLE/SIMILINE STYLE WITH MATCHING SQUARE-EDGE SIDE TRACK.
- TEXT & BACKGROUND TO BE ADA COMPLIANT.
- TEXT TO BE RAISED 1/32" MATTE POLYCARBONATE & SUBSURFACE COLORED
- BRAILLE: GRADE 2
- SIGN FACE COLOR: PAINT: KENDALL CHARCOAL #HC166
- END CAPS: METAL ANODIZED ALUM
- TEXT COLOR: SILVER
- FONT STYLE: HELVETICA MEDIUM CONCEALED FASTENERS

NOTES:

1. SUBMIT SAMPLE SIGN FOR APPROVAL PRIOR TO FABRICATION. SIGNAGE COPY TO BE APPROVED BY END USER PRIOR TO FABRICATION.
2. INSTALL PER MANUFACTURER'S INSTRUCTIONS & ADA SPECIFICATIONS FOR APPLICATION INDICATED.

SIGNAGE TYPES


NOTE: SAMPLE TEXT SHOWN FOR LAYOUT ONLY. ACTUAL SIGNAGE TEXT TO BE PROVIDED/VERIFIED BY GOVERNMENT FOR EACH LOCATION. (TYP)

TAG	STYLE	DESCRIPTION
(A)	NOT USED	
(B)	14" LOGO - SEE DETAIL	
(C)		ROOM IDENTIFIER ROOM NAME & NUMBER ROOM NAME IN BRAILLE FACE LAMINATE
(D)		ROOM IDENTIFIER WITH INSERT ROOM NAME & NUMBER ROOM NAME IN BRAILLE FACE LAMINATE CHANGEABLE PAPER INSERT
(E)		CONFERENCE ROOM WITH SLIDER ROOM NAME & NUMBER ROOM NAME IN BRAILLE FACE LAMINATE "IN USE" & "VACANT" SLIDER
(F1)		RESTROOM FACE LAMINATE IMAGE ROOM NAME 5/8" ROOM NAME IN BRAILLE
(F2)		
(G)		REGULATORY FACE LAMINATE IMAGE TEXT TEXT IN BRAILLE

(A) NOT USED


(B) SIGNAGE SPECIFICATIONS:

1. LOGO IMAGE FILE PROVIDED BY GOVERNMENT. ALL COLORS, TYPE, AND IMAGES TO BE CAMERA-READY.
2. FINAL IMAGE AND OVERALL SIGN SIZE TO BE APPROVED DURING SHOP DRAWING PRIOR TO FABRICATION.
3. SECURE MOUNT TO WALL AT 58" AFF TO CENTERLINE OF SIGN.
4. PAINT, MDF EDGES TO MATCH LOGO IMAGE BACKGROUND.
5. PROVIDE SIGNAGE OF THE SAME MATERIAL AND SIZE FOR THE FLEET AND FAMILY SERVICE CENTER. GOVERNMENT TO PROVIDE CAMERA READY LOGO IMAGE.


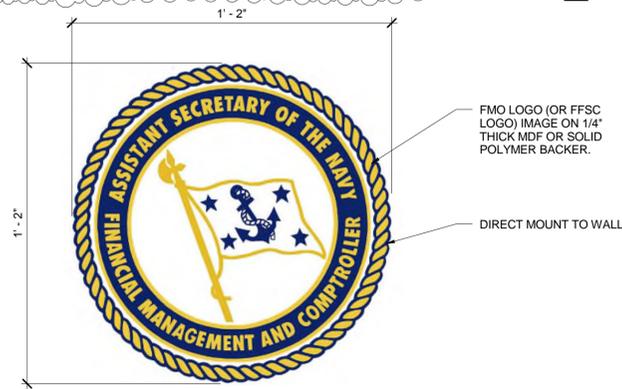


FMO LOGO (OR FFSC LOGO) IMAGE ON 1/4" THICK MDF OR SOLID POLYMER BACKER.


DIRECT MOUNT TO WALL

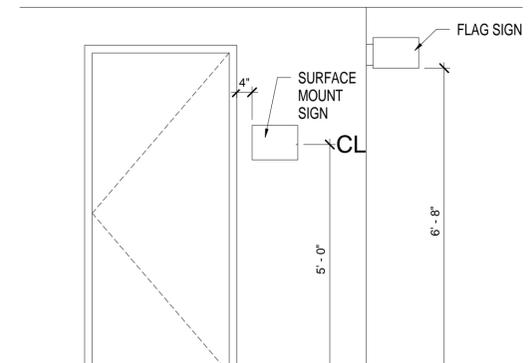

SIGNAGE INSTALLATION HEIGHTS

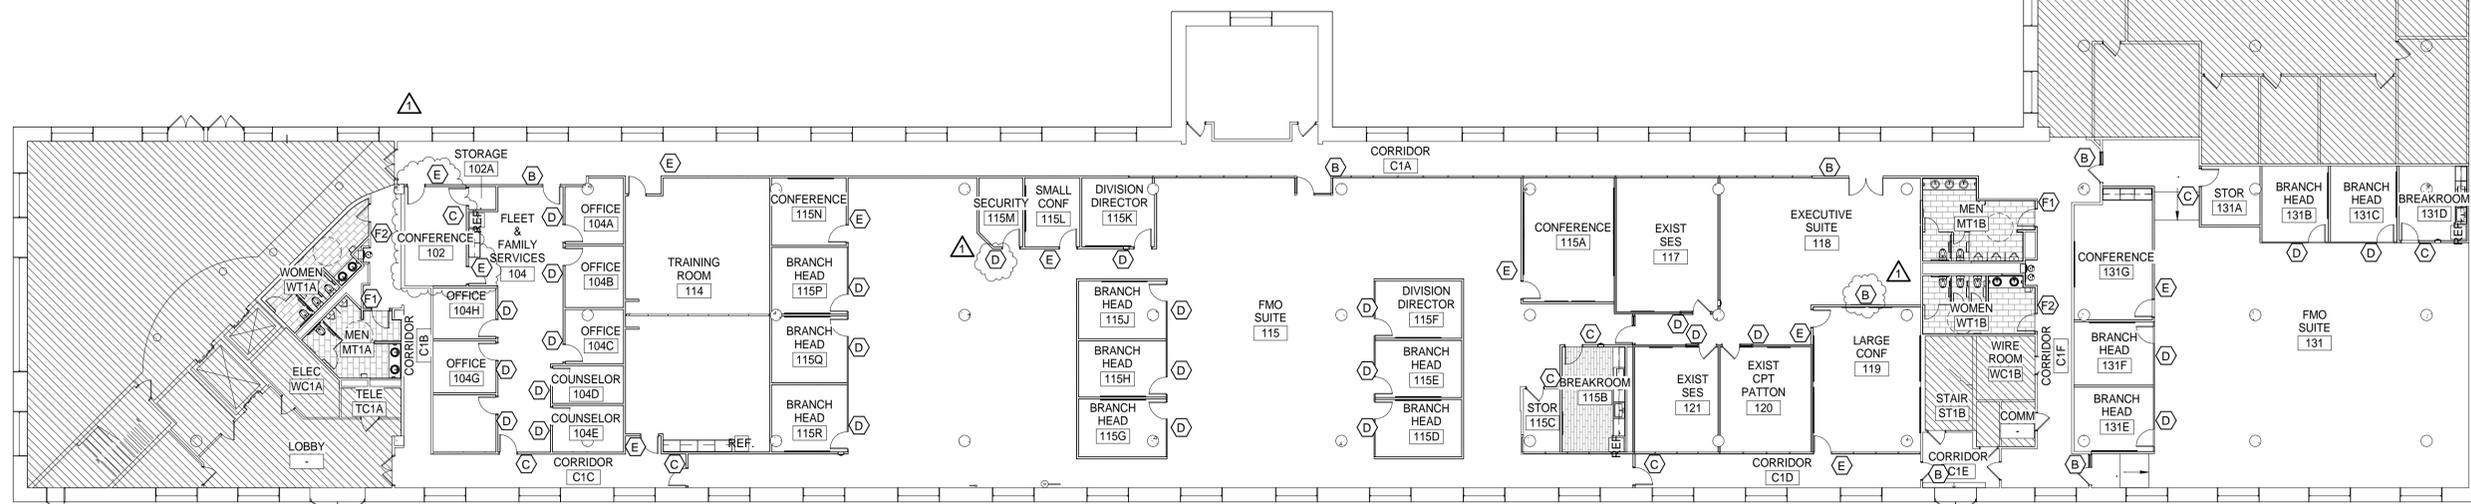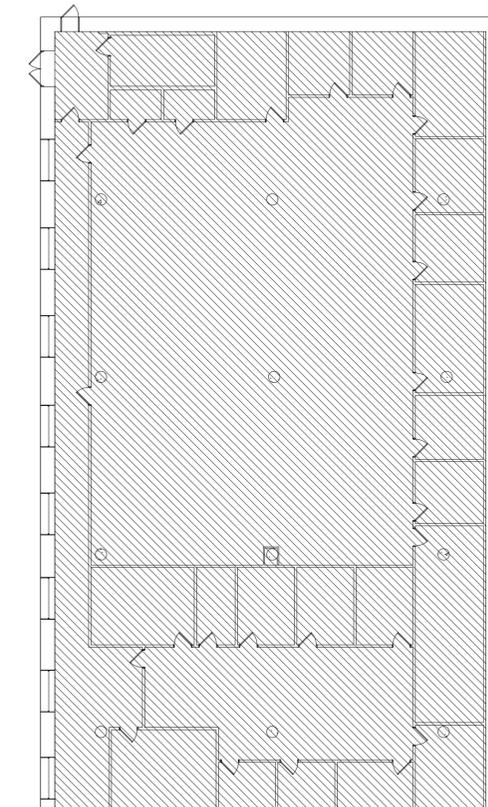

GRAPHIC SCALE:

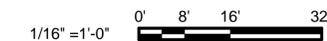

DATE	08/19/2015	RCC	APRR
AMENDMENT #1	1	DESCRIPTION	
SYMBOL			

COMMONWEALTH OF VIRGINIA
ADAM C. MacPHERSON
Lic. No. 0401015402
7/2/15
ARCHITECT

WileyWilson | BURNS MEDONNELL
JOINT VENTURE

2850 EISENHOWER AVENUE
SUITE 200
ALEXANDRIA, VA 22314

APPROVED

FOR COMMANDER NAVFAC / B.L.T.L.

ACTIVITY

SATISFACTORY TO DATE

DES TLF | DRW TLF | CHK RCC

PROJECT MANAGER

IPT TECH BRANCH HEAD

CHIEF ENGINEER

DEPARTMENT OF THE NAVY
NAVAL FACILITIES ENGINEERING COMMAND
NAVAL FACILITIES ENGINEERING COMMAND - WASHINGTON
WASHINGTON, D.C.

IPT GOLDPWC WASHINGTON NAVY YARD
WASHINGTON NAVY YARD
WASHINGTON, D.C.

RENOVATION FMO OFFICE SPACES
BUILDING 36
SIGNAGE PLAN

SCALE: AS NOTED
EPROJCT NO. 1370300
CONSTR. CONTR. NO. N40080-15-D-0452
NAVFAC DRAWING NO. 13073080
SHEET 34 OF 97
IG-101

DRAWFORM REVISION: 10 MAY 2014

FILE NAME: C:\Users\amcpherson\Desktop\Project\Current\215040 WNY FMO\215040R14_36_A_CEN.rvt
REV DATE: 8/19/2015 11:12:22 AM

1

2

3

4

5

D

C

B



A

D

C

B

A

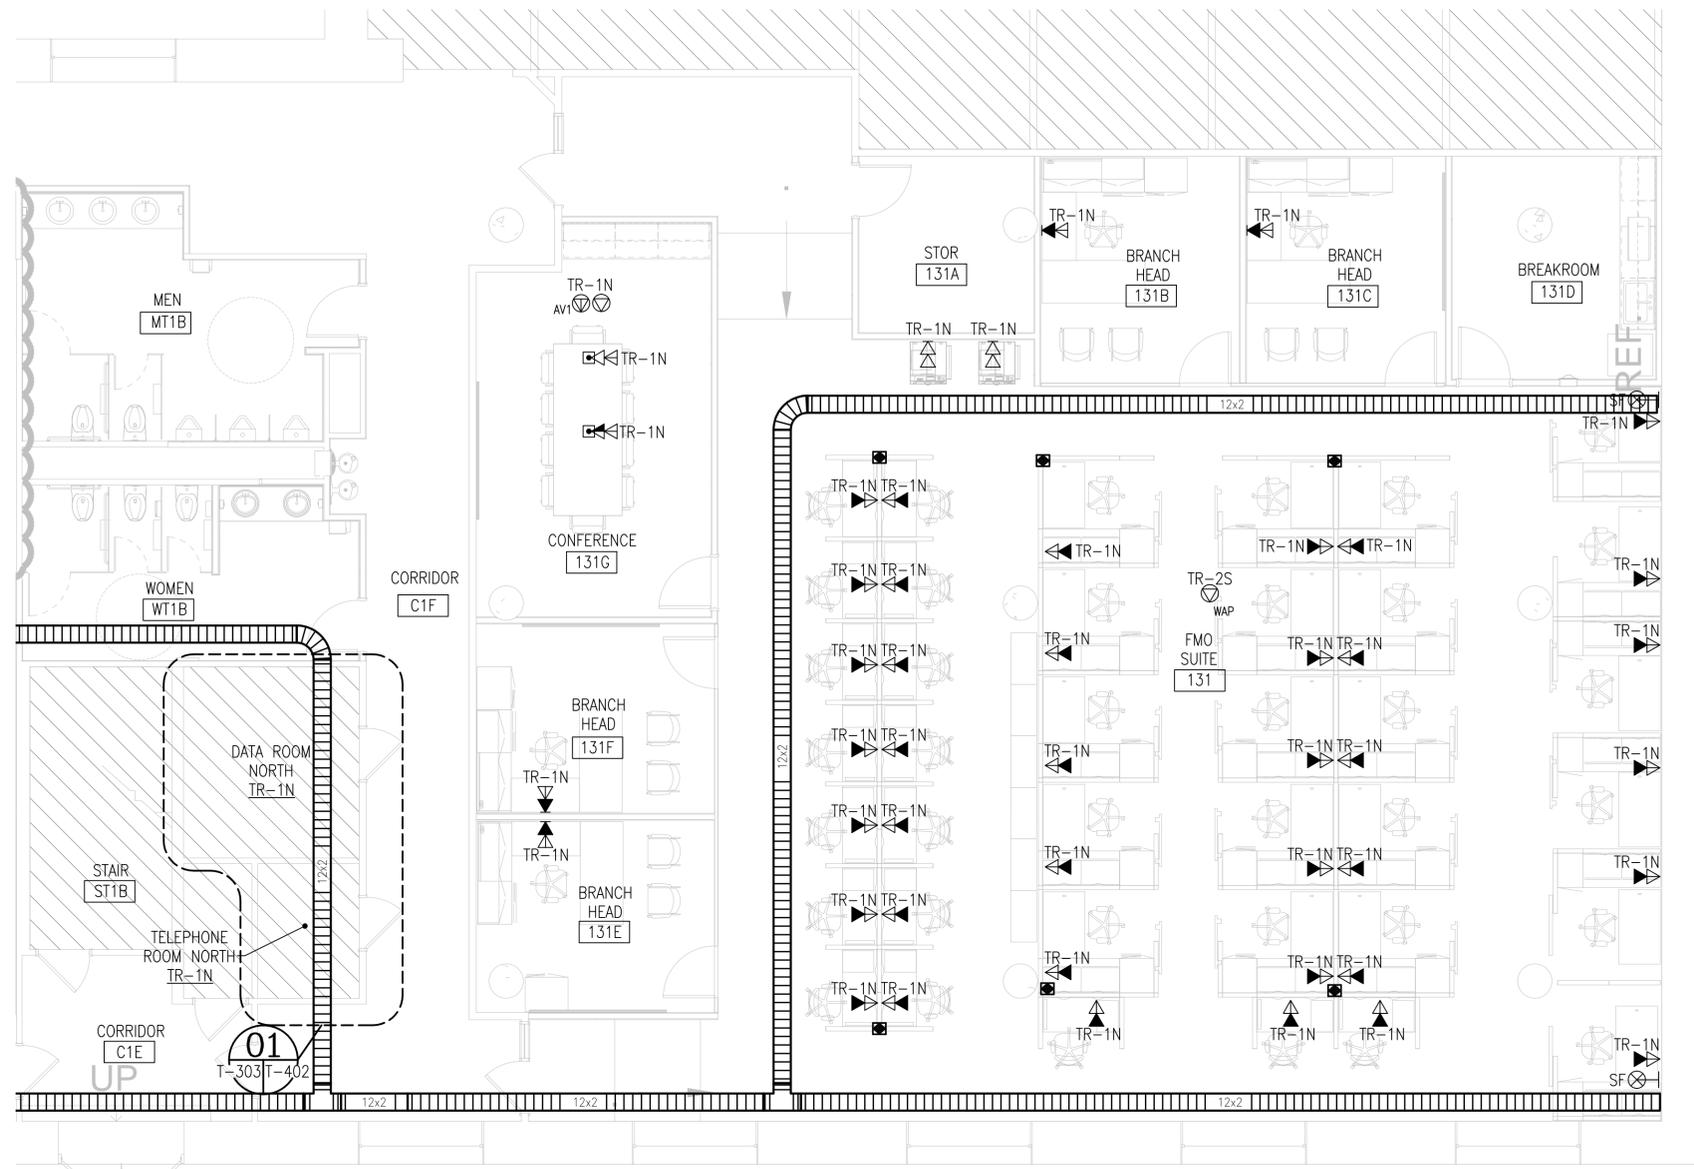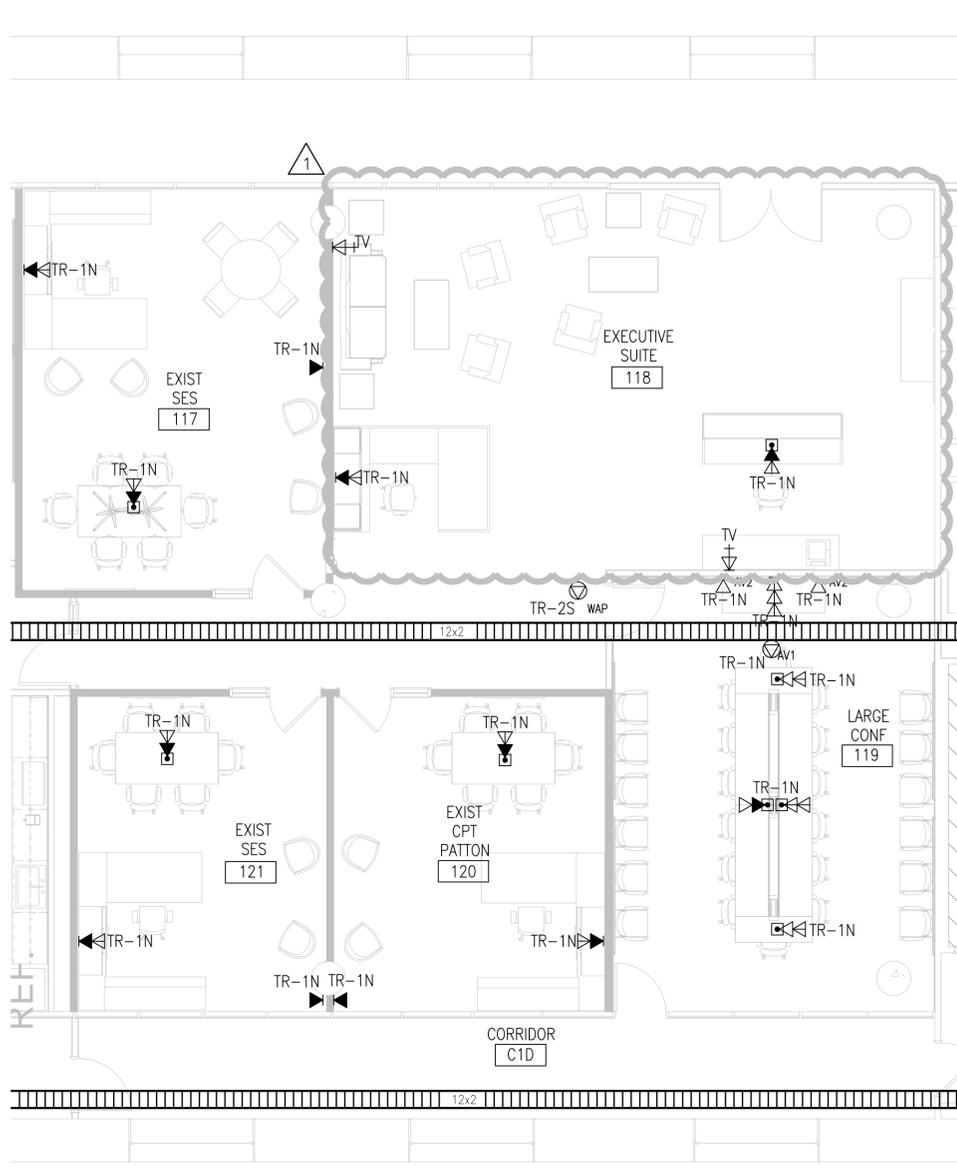


01 TELECOMMUNICATIONS ENLARGED PLAN - FMO EXECUTIVE SUITE 118
 T-300/T-303 SCALE: 3/16" = 1'-0"

02 TELECOMMUNICATIONS ENLARGED PLAN - FMO SUITE 131
 T-300/T-303 SCALE: 3/16" = 1'-0"

SHEET NOTES

1. ALL VOICE DROPS IN EACH OUTLET/FLOOR BOX IN THE FMO SUITE 118 & 131 AREA TAGGED AS TR-1N SHALL BE ROUTED TO THE DESIGNATED FMO SUITE VOICE PATCH PANEL(S) IN THE FIRST LEVEL TELEPHONE ROOM NORTH TR-1N. SEE T-401.
2. ALL DATA DROPS IN EACH OUTLET/FLOOR BOX IN THE FMO SUITE 118 & 131 AREA TAGGED AS TR-1N SHALL BE ROUTED TO THE DESIGNATED FMO SUITE DATA PATCH PANEL(S) IN THE FIRST LEVEL DATA ROOM NORTH TR-1N. SEE T-401.
3. COORDINATE ALL AV VOICE/DATA/ISDN DROPS WITH AV CONTRACTOR.

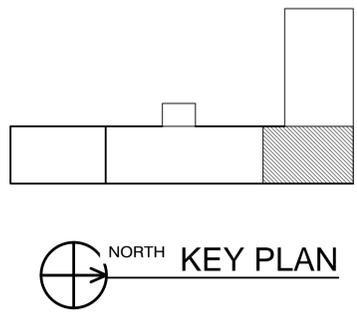

RA	APPR	08/19/2015	DATE
AMENDMENT #1	DESCRIPTION		
2850 EISENHOWER AVENUE SUITE 200 ALEXANDRIA, VA 22314			
APPROVED			
FOR COMMANDER NAVFAC /BLTL			
ACTIVITY			
SATISFACTORY TO DATE			
DES	RA	DRW	RA
CHK	RA		
PROJECT MANAGER			
IPT TECH. BRANCH HEAD			
CHIEF ENGINEER			
DEPARTMENT OF THE NAVY NAVAL FACILITIES ENGINEERING COMMAND - WASHINGTON, D.C. IFT GOLDPWC WASHINGTON NAVY YARD WASHINGTON NAVY YARD WASHINGTON, D.C. RENOVATION FMO OFFICE SPACES BUILDING 36 TELECOMM PLAN - FMO SUITE 118 & 131			
SCALE: 3/16" = 1'-0"			
PROJECT NO. 1370300			
CONSTR. CONTR. NO. N40080-15-D-0452			
NAVFAC DRAWING NO. 13073138			
SHEET 92 OF 97			
T-303			
DRAWFORM REVISION: 10 MAY 2014			

1

2

3

4

5

FILE NAME:

 REVDATE: