

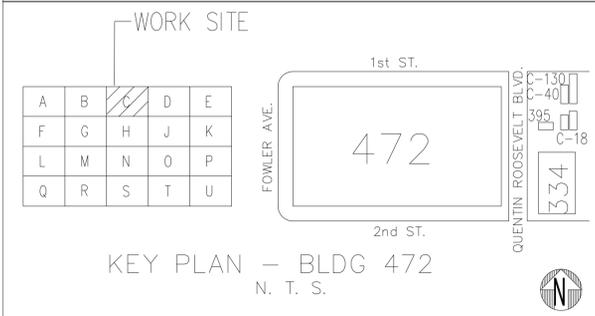
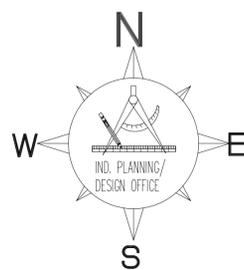


LTR	REVISION	JUSTIFICATION	DATE	APPROVED

SYMBOL LEGEND	
	WALLS TO DEMO
	NEW EPOXY FLOOR SURFACE AREA
	NEW WALL CONSTRUCTION
	NEW WINDOW
	CAGE TO DEMO
	OVERHEAD VENTILATION REGISTER
	EXISTING FIRE SPRINKLER HEADS
	AUDIBLE/VISUAL ALARM
	FIRE EXTINGUISHER
	2-PLEX ELECTRICAL OUTLETS
	JUNCTION BOX
	LIGHT SWITCH
	EXISTING EMERG. LIGHT FIXT.
	FLUORESCENT FIXTURE
	EXISTING EQUIPMENT CIRCUIT BREAKERS
	PHONE STATIONS
	PHONE WIRE
	COMPUTER DATA CABLE
	NEW
	EXISTING
	NITROGEN
	HELIUM
	LOW-PRESSURE SHOP AIR (QUICK)
	4-PLEX ELECTRICAL OUTLET
	FIRE ALARM PULL STATION
	L.T. DIST. PANEL
	PWR. DIST. PANEL
	PARTITIONS
	EMERGENCY EYE WASH
	WALL THERMOSTAT CONTROLLER
	ELECTRICAL-SAFETY DISCONNECT
	POWER POLE

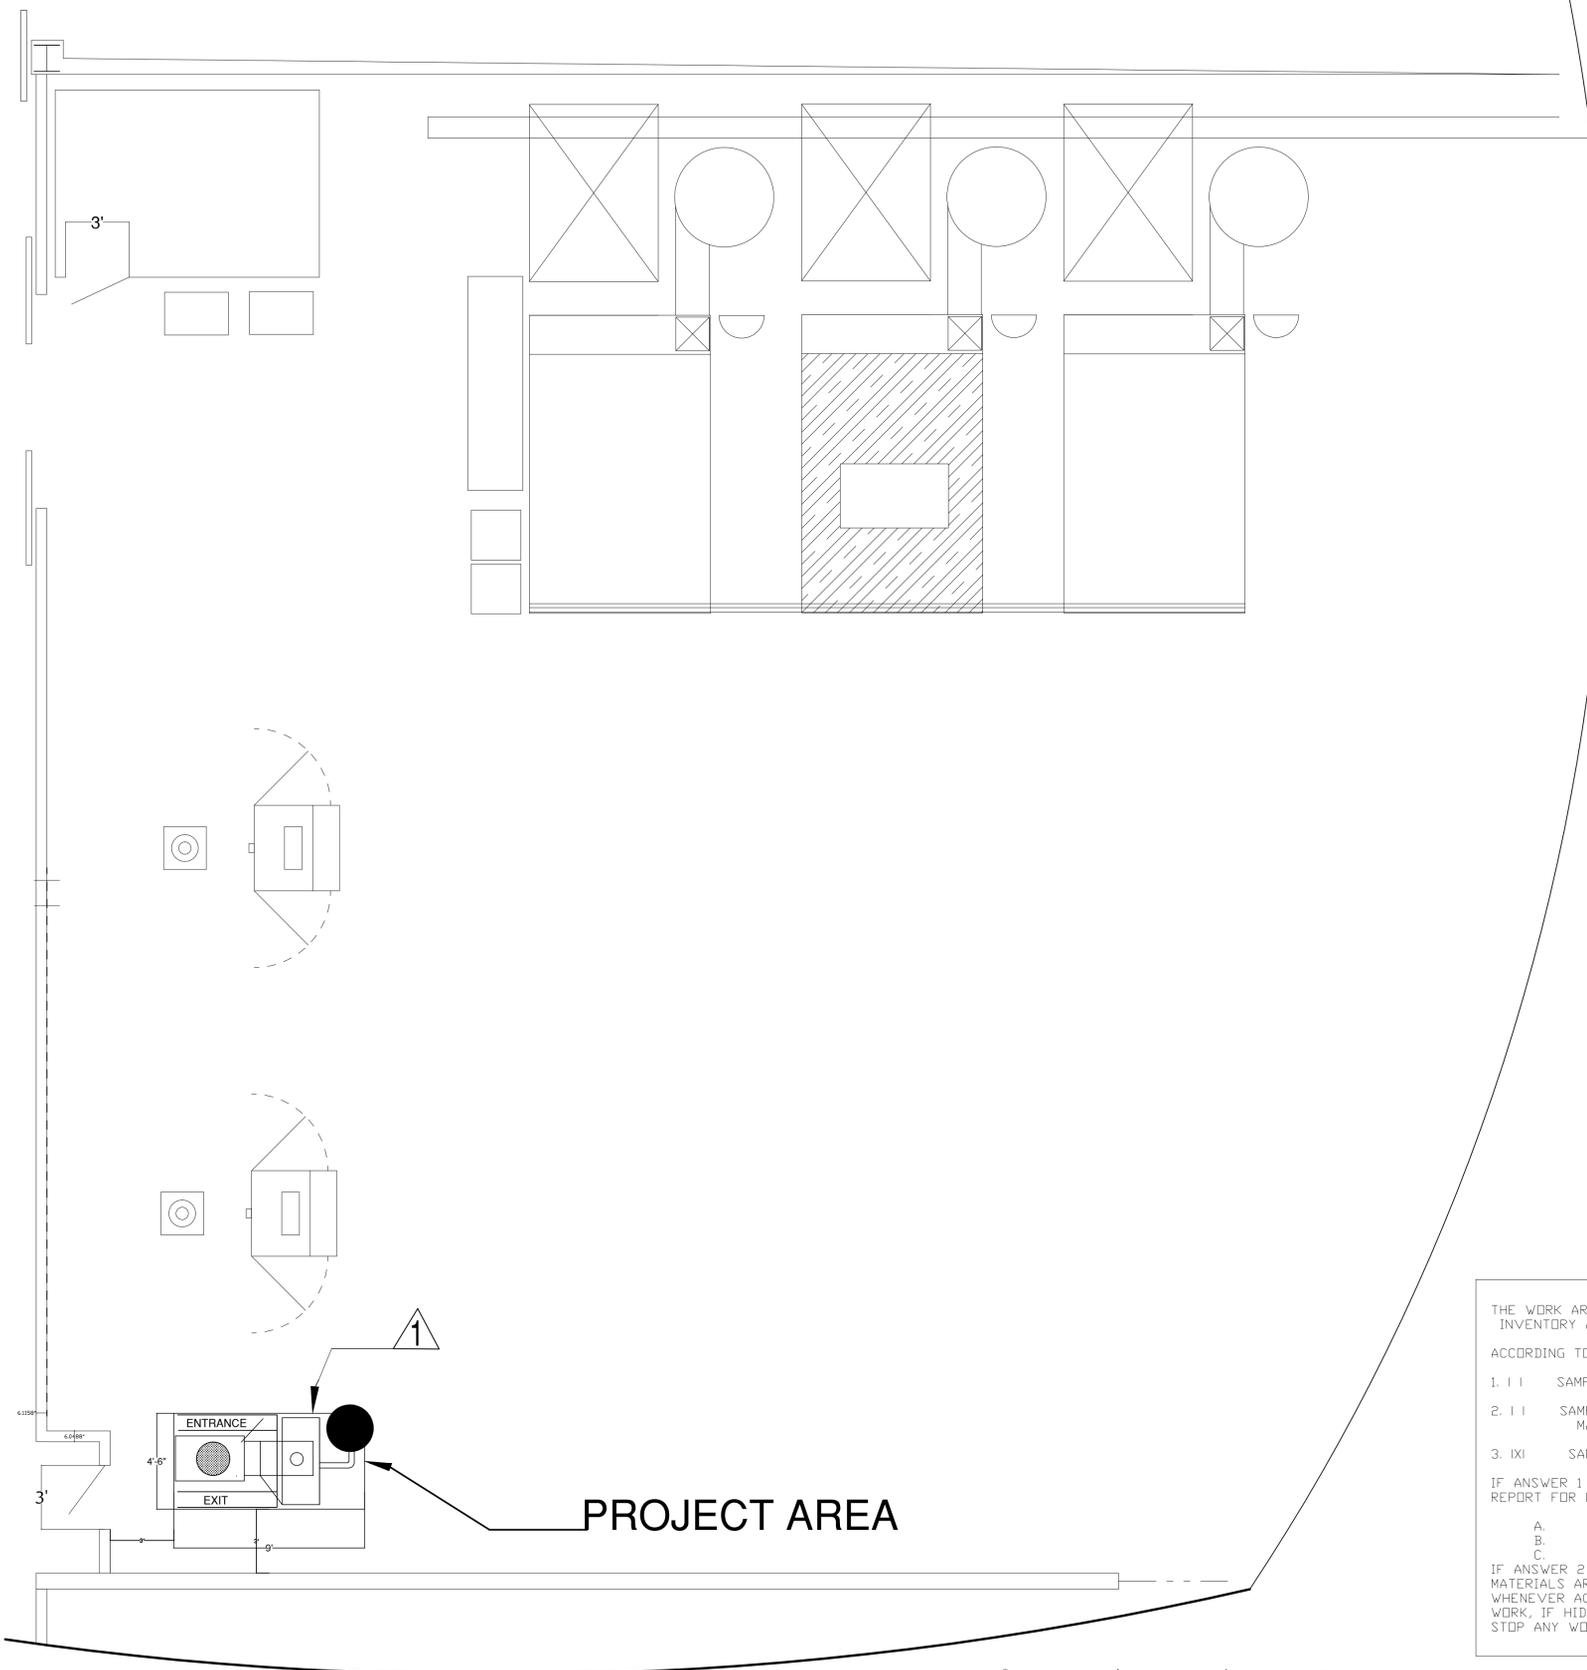

PROPOSED AIR SHOWER INSTALLATION BLAST SHOP
B472 PARTIAL PLAN VIEW

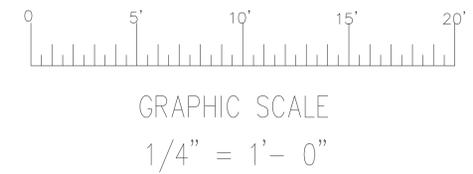

THE WORK AREA DEPICTED IN THIS DRAWING HAS BEEN CHECKED AGAINST THE ASBESTOS INVENTORY AND SURVEY REPORT PERFORMED IN JULY, 2003

ACCORDING TO THE SURVEY: SEE ATTACHED ASBESTOS SUMMARY REPORT

1. I I SAMPLES INDICATE THERE ARE ASBESTOS-CONTAINING MATERIALS IN THE WORK AREA

2. I I SAMPLES WERE NOT TAKEN AND IT IS UNKNOWN IF THERE ARE ASBESTOS-CONTAINING MATERIALS IN THE WORK AREA

3. IXI SAMPLES INDICATE THERE ARE NO ASBESTOS-CONTAINING MATERIALS IN THE WORK AREA


IF ANSWER 1 IS CHECKED, LIST SURVEY NUMBER AND THE ACM. SEE ATTACHED ASBESTOS SUMMARY REPORT FOR LOCATIONS.

A.
B.
C.

IF ANSWER 2 IS CHECKED, A TEST MUST BE CONDUCTED TO VERIFY WHETHER ASBESTOS-CONTAINING MATERIALS ARE OR ARE NOT PRESENT PRIOR TO BEGINNING WORK. WHENEVER ACMs ARE PRESENT THE PROPER SAFETY PRECAUTIONS MUST BE FOLLOWED. DURING WORK, IF HIDDEN OR UNDOCUMENTED MATERIALS ARE DISCOVERED WHICH MAY CONTAIN ASBESTOS, STOP ANY WORK WHICH COULD RELEASE FRIABLE ASBESTOS.

SAFETY:	DATE:	DWG BY: 630: BETH HARRIS	DATE:	INDUSTRIAL PRODUCTION SUPPORT
ENVIRONMENTAL:	DATE:	I. LLAMAS	DATE:	FLEET READINESS CENTER SOUTHWEST (FRCSWN)
M. HERNANDEZ	DATE:		DATE:	NORTH ISLAND, SAN DIEGO, CA
APPD.	DATE:	BLDG. B472	DATE:	INSTALL AIR SHOWER IN BLAST & PEEN SHOP B472
APPD.	DATE:	CmPro MWR-2013-082	DATE:	L10
FIRE APPD.	DATE:	4235/6 REF. WK44762	DATE:	SIZE CODE IDENT NO. DWG NO.
ASBESTOS APPD.	DATE:	FILE NAME P97508L10.DWG	DATE:	D 91145 P97508
				REV.
				SCALE NOTED AutoCAD 2012 SHT 10 OF

LTR	REVISION	JUSTIFICATION	DATE	APPROVED

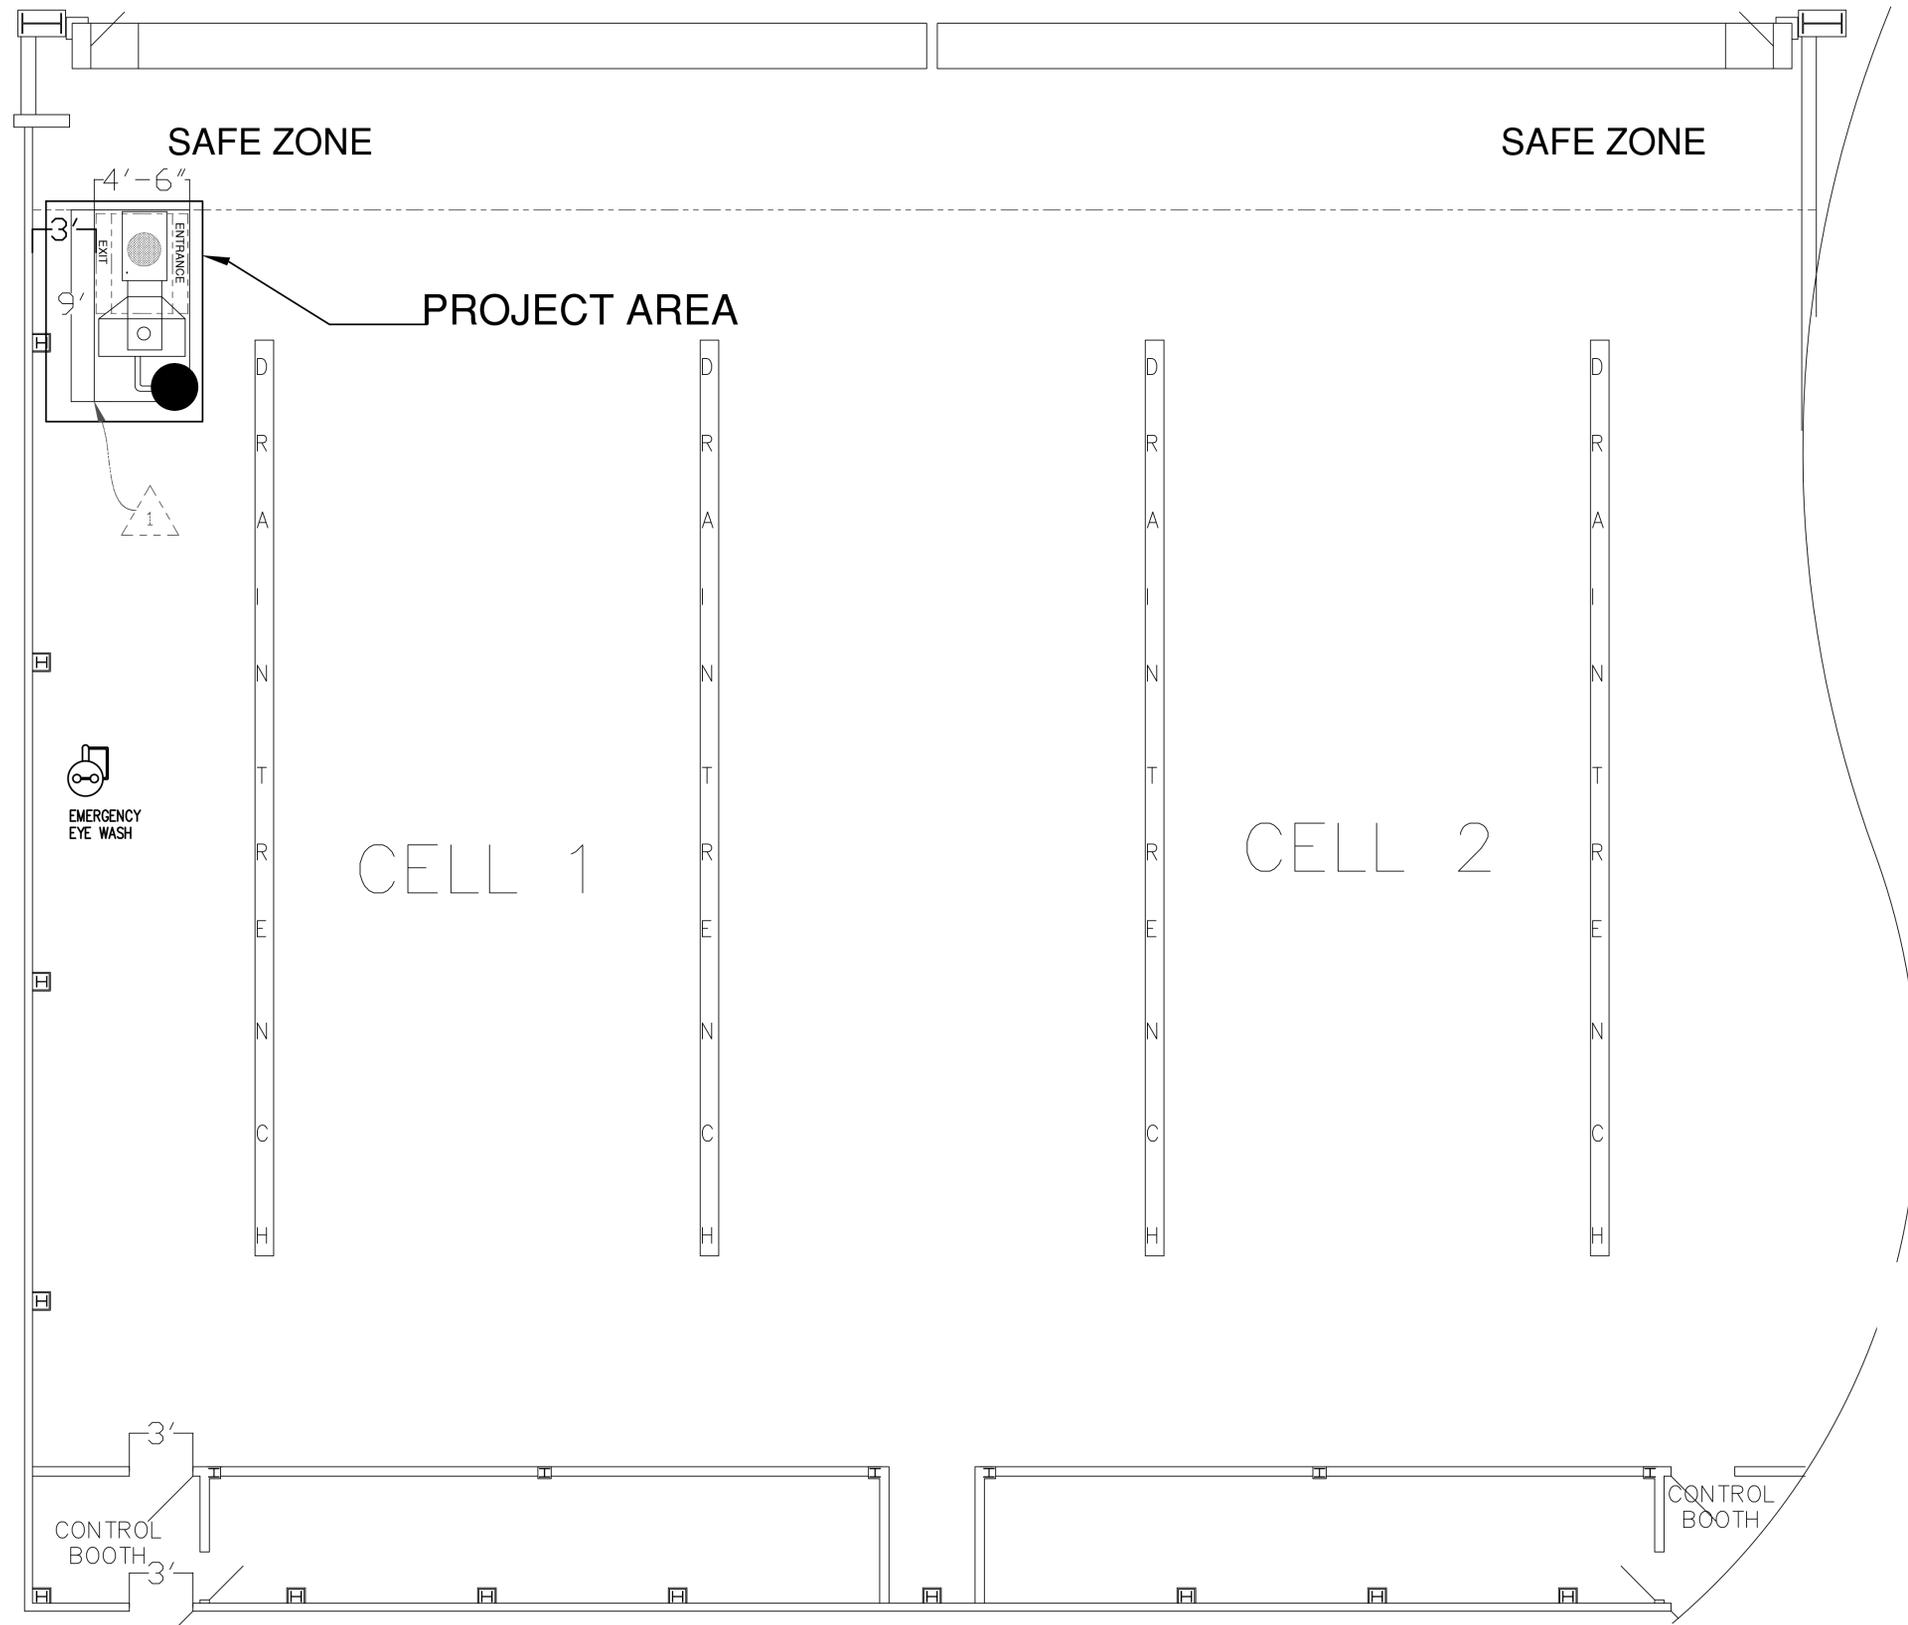

SYMBOL LEGEND	
	WALLS TO DEMO
	NEW EPOXY FLOOR SURFACE AREA
	NEW WALL CONSTRUCTION
	NEW WINDOW
	CAGE TO DEMO
	OVERHEAD VENTILATION REGISTER
	EXISTING FIRE SPRINKLER HEADS
	AUDIBLE/VISUAL ALARM
	FIRE EXTINGUISHER
	2-PLEX ELECTRICAL OUTLETS
	JUNCTION BOX
	LIGHT SWITCH
	EXISTING EMERG. LIGHT FIXT.
	FLUORESCENT FIXTURE
	EXISTING EQUIPMENT CIRCUIT BREAKERS
	PHONE STATIONS
	PHONE WIRE
	COMPUTER DATA CABLE
	NEW
	EXISTING
	NITROGEN
	HELIUM
	LOW-PRESSURE SHOP AIR (DUCK)
	4-PLEX ELECTRICAL OUTLET
	FIRE ALARM FULL STATION
	LT. DIST. PANEL
	PWR. DIST. PANEL
	PARTITIONS
	EMERGENCY EYE WASH
	WALL THERMOSTAT CONTROLLER
	ELECTRICAL-SAFETY DISCONNECT
	POWER POLE

THE WORK AREA DEPICTED IN THIS DRAWING HAS BEEN CHECKED AGAINST THE ASBESTOS INVENTORY AND SURVEY REPORT PERFORMED IN OCTOBER 13, 2011



ACCORDING TO THE SURVEY: SEE ATTACHED ASBESTOS SUMMARY REPORT:

- SAMPLES INDICATE THERE ARE ASBESTOS-CONTAINING MATERIALS IN THE WORK AREA
- SAMPLES WERE NOT TAKEN AND IT IS UNKNOWN IF THERE ARE ASBESTOS-CONTAINING MATERIALS IN THE WORK AREA
- SAMPLES INDICATE THERE ARE NO ASBESTOS-CONTAINING MATERIALS IN THE WORK AREA

IF ANSWER 1 IS CHECKED, LIST SURVEY NUMBER AND THE ACM: SEE ATTACHED ASBESTOS SUMMARY REPORT FOR LOCATIONS.


A. H2-C: WALL BOARD, WALLS, PAINT ROOM AND SUPPORT ROOM 697464-H2-A 1-5% CHRYSOLITE
 B. H2-D: WALL BOARD, WALLS, PAINT ROOM AND SUPPORT ROOM 519464-H2-D 1-5% CHRYSOLITE
 C. H4-A: PLASTER, CEILING AND IN PAINT BOOTHS AND IN PLENUM 713464-H4-A <1% CHRYSOLITE
 D. H4-B: PLASTER, CEILING AND IN PAINT BOOTHS AND IN PLENUM 668464-H4-B 1-5% CHRYSOLITE
 E. H4-C: PLASTER, CEILING AND IN PAINT BOOTHS AND IN PLENUM 660464-H4-C 1-5% CHRYSOLITE
 F. H4-D: PLASTER, CEILING AND IN PAINT BOOTHS AND IN PLENUM 670464-H4-D 1-5% CHRYSOLITE
 G. H4-E: PLASTER, CEILING AND IN PAINT BOOTHS AND IN PLENUM 747464-H4-E 1-5% CHRYSOLITE

IF ANSWER 2 IS CHECKED, A TEST MUST BE CONDUCTED TO VERIFY WHETHER ASBESTOS-CONTAINING MATERIALS ARE OR ARE NOT PRESENT PRIOR TO BEGINNING WORK. WHENEVER ACMs ARE PRESENT THE PROPER SAFETY PRECAUTIONS MUST BE FOLLOWED. DURING WORK, IF HIDDEN OR UNDOCUMENTED MATERIALS ARE DISCOVERED WHICH MAY CONTAIN ASBESTOS, STOP ANY WORK WHICH COULD RELEASE FRIABLE ASBESTOS.

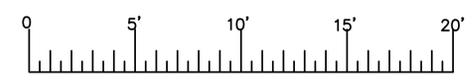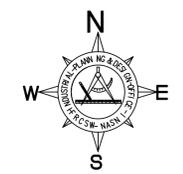

GRAPHIC SCALE
 1/4" = 1'- 0"


PROPOSED PLAN VIEW B 464 BAY 1

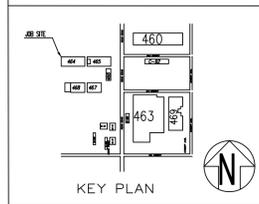


SAFETY:	DATE:	DWG BY 630:	DATE:	INDUSTRIAL PRODUCTION SUPPORT FLEET READINESS CENTER SOUTHWEST (FRC5WNI) NORTH ISLAND, SAN DIEGO, CA
ENVIRONMENTAL:	DATE:	DIETH HARRIS	DATE:	
M.HERNANDEZ	DATE:	I.LLAMAS	DATE:	INSTALLATION OF TEMPEST AIR SHOWER IN B464 BAY 1
APPD.	DATE:	BLDG. B464 BAY 1	DATE:	
APPD.	DATE:	CmPro	DATE:	L04
FIRE APPD.	DATE:	42356 REF. WK44762	DATE:	
ASBESTOS APPD.	DATE:	FILE NAME P97508L04.DWG	DATE:	SIZE D
				CODE IDENT NO. 91145
				DWG NO. P97508
				REVISIONS
				SCALE NOTED
				AutoCAD 2012 SHT 4 OF

LTR	REVISION	JUSTIFICATION	DATE	APPROVED

SYMBOL LEGEND	
	WALLS TO DEMO
	NEW EPOXY FLOOR SURFACE AREA
	NEW WALL CONSTRUCTION
	NEW WINDOW
	CAGE TO DEMO
	OVERHEAD VENTILATION REGISTER
	EXISTING FIRE SPRINKLER HEADS
	AUDIBLE/VISUAL ALARM
	FIRE EXTINGUISHER
	2-FLEX ELECTRICAL OUTLETS
	JUNCTION BOX
	LIGHT SWITCH
	EXISTING EMERG. LIGHT FIXT.
	FLUORESCENT FIXTURE
	EXISTING EQUIPMENT CIRCUIT BREAKERS
	PHONE STATIONS
	PHONE WIRE
	COMPUTER DATA CABLE
	NEW
	EXISTING
N_2	NITROGEN
He	HELIUM
	LOW-PRESSURE SHOP AIR (QUICK)
	4-FLEX ELECTRICAL OUTLET
	FIRE ALARM PULL STATION
	LT. DIST. PANEL
	PWR. DIST. PANEL
	PARTITIONS
	EMERGENCY EYE WASH
	WALL THERMOSTAT CONTROLLER
	ELECTRICAL-SAFETY DISCONNECT
	POWER POLE

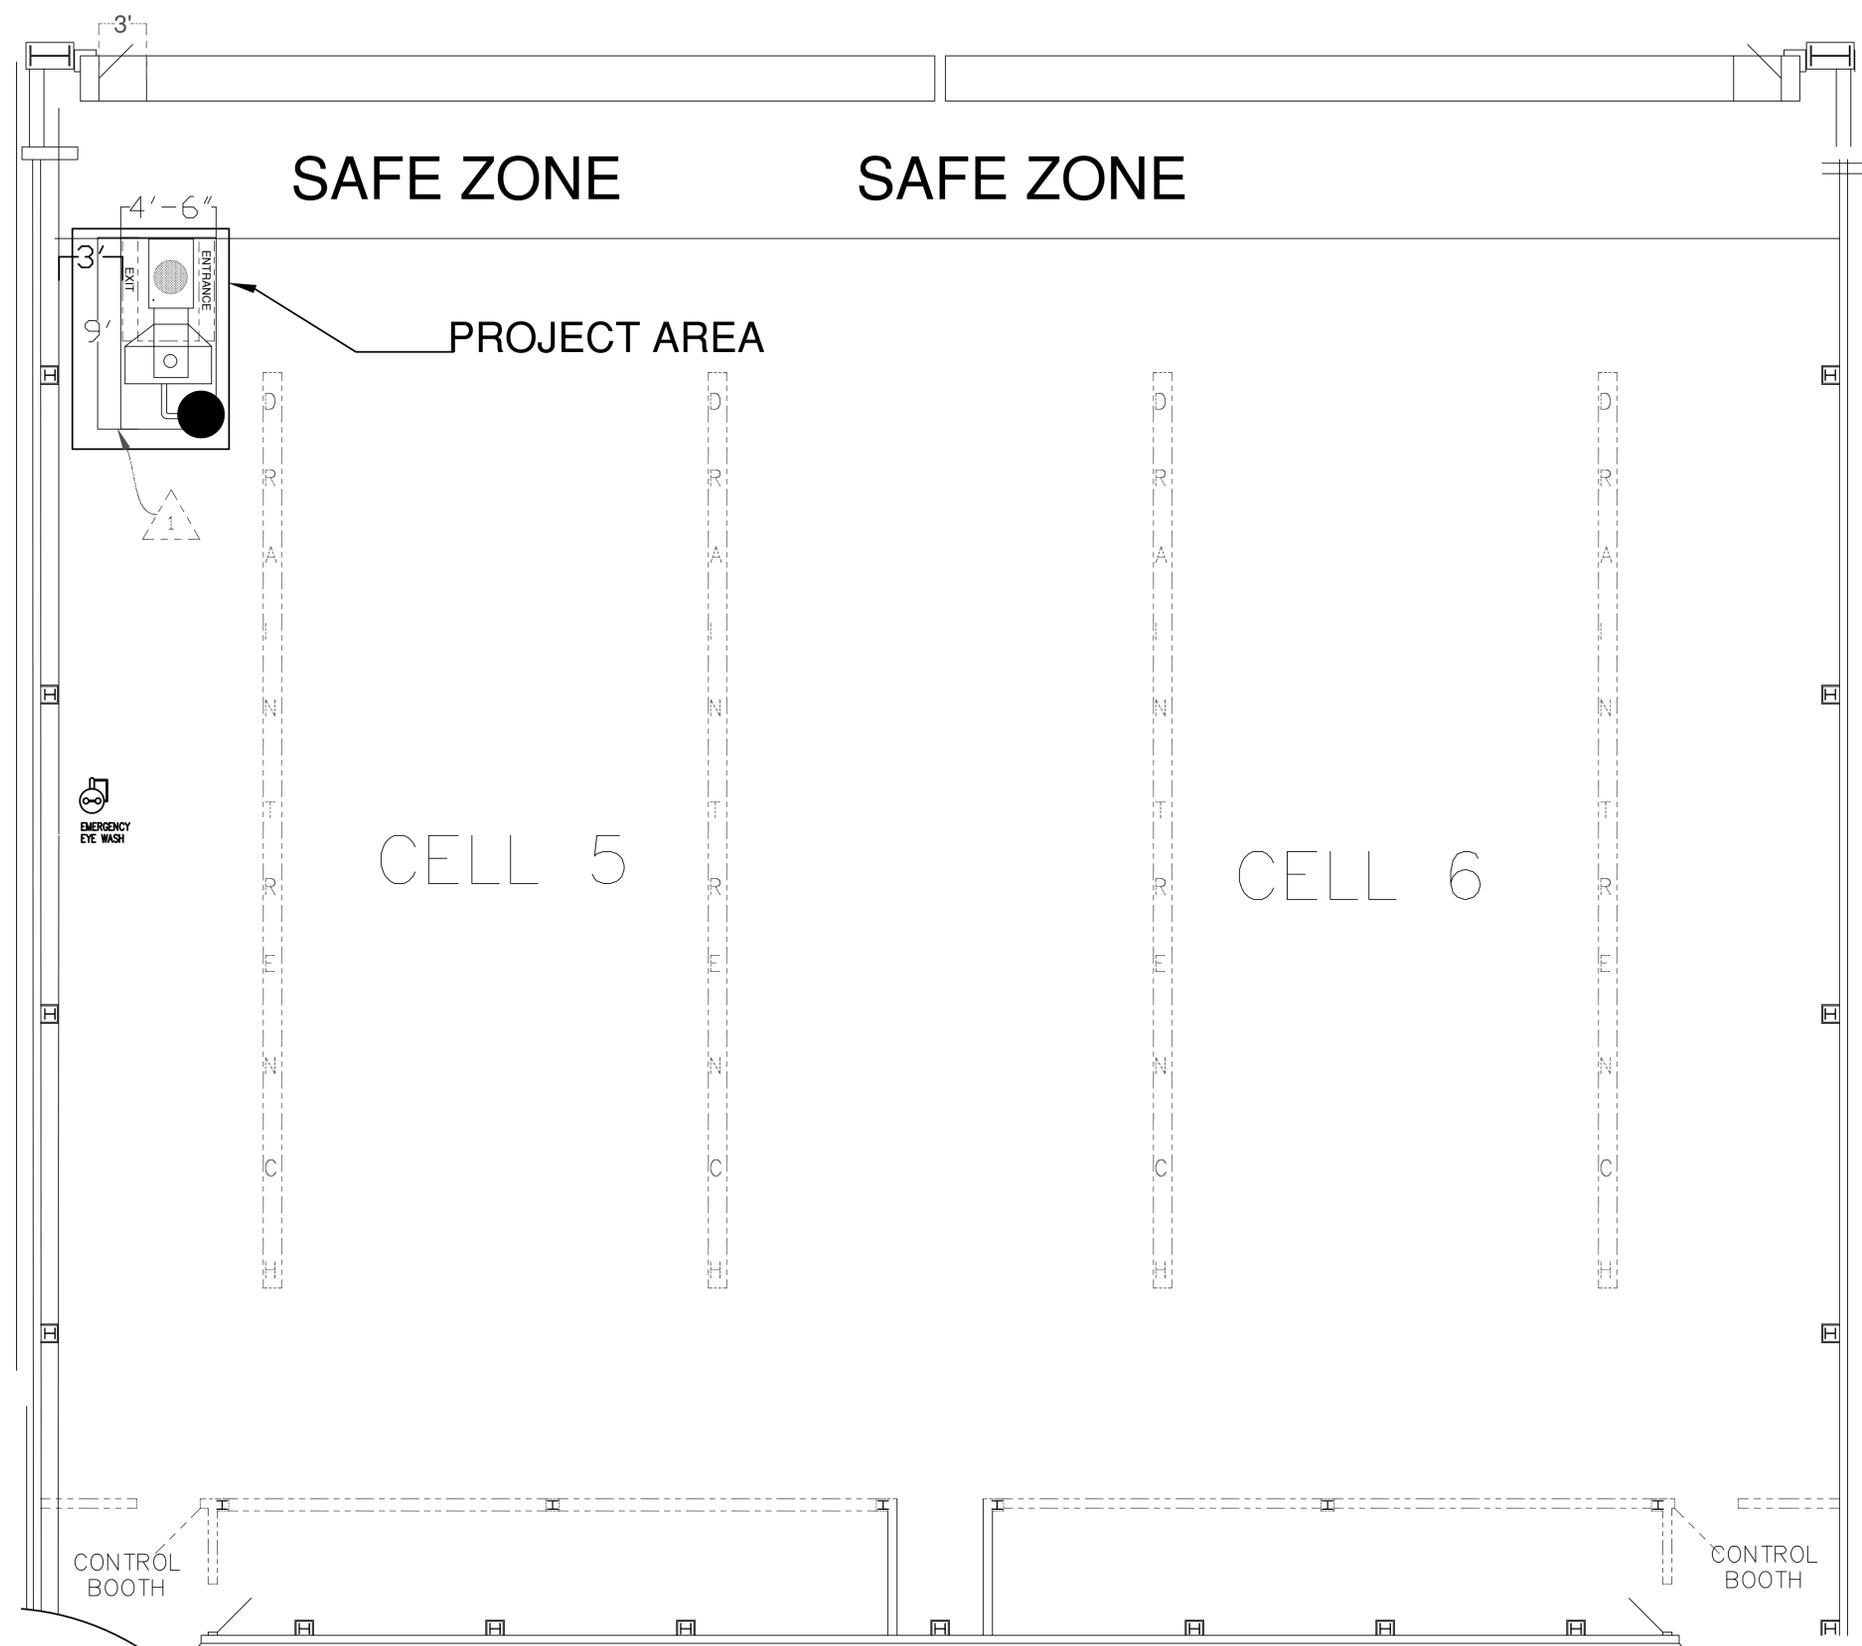

PROPOSED PLAN VIEW B 465 BAY 5

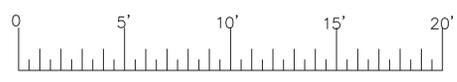

GRAPHIC SCALE
1/4" = 1' - 0"

THE WORK AREA DEPICTED IN THIS DRAWING HAS BEEN CHECKED AGAINST THE ASBESTOS INVENTORY AND SURVEY REPORT PERFORMED IN OCTOBER 12, 2011

ACCORDING TO THE SURVEY: SEE ATTACHED ASBESTOS SUMMARY REPORT

1. [X] SAMPLES INDICATE THERE ARE ASBESTOS-CONTAINING MATERIALS IN THE WORK AREA

2. [] SAMPLES WERE NOT TAKEN AND IT IS UNKNOWN IF THERE ARE ASBESTOS-CONTAINING MATERIALS IN THE WORK AREA

3. [] SAMPLES INDICATE THERE ARE NO ASBESTOS-CONTAINING MATERIALS IN THE WORK AREA


IF ANSWER 1 IS CHECKED, LIST SURVEY NUMBER AND THE ACM. SEE ATTACHED ASBESTOS SUMMARY REPORT FOR LOCATIONS.

A. H22-11D: PLASTER ROOF AND WALLS OF PLENUM 465-H22-11D 1% CHRYSOLITE

B.


C.

IF ANSWER 2 IS CHECKED, A TEST MUST BE CONDUCTED TO VERIFY WHETHER ASBESTOS-CONTAINING MATERIALS ARE OR ARE NOT PRESENT PRIOR TO BEGINNING WORK. WHENEVER ACMs ARE PRESENT THE PROPER SAFETY PRECAUTIONS MUST BE FOLLOWED. DURING WORK, IF HIDDEN OR UNDOCUMENTED MATERIALS ARE DISCOVERED WHICH MAY CONTAIN ASBESTOS, STOP ANY WORK WHICH COULD RELEASE FRIABLE ASBESTOS.

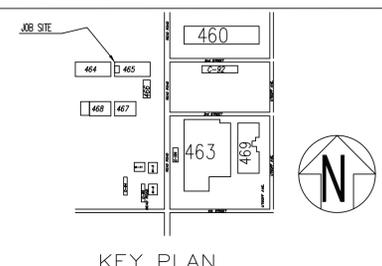

SAFETY:	DATE:	DWG BY: BETH HARRIS	DATE:	INDUSTRIAL PRODUCTION SUPPORT
ENVIRONMENTAL:	DATE:	I. LLAMAS	DATE:	FLEET READINESS CENTER SOUTHWEST (FRCSWN)
M.HERNANDEZ	DATE:	D. CUNIFF	DATE:	NORTH ISLAND, SAN DIEGO, CA
APPD.	DATE:	B465-BAY 5	DATE:	INSTALLATION OF TEMPEST AIR SHOWER IN B465 BAY 5
ASBESTOS APPD.	DATE:	WK44762	DATE:	L05
FILE NAME:	P97508L05.DWG	SCALE:	NOTED	AutoCAD 2012
SIZE:	D	CODE IDENT NO.:	91145	DWG NO.:
FIRE APPD.	DATE:	4235/6 REF.	WK44762	P97508
ASBESTOS APPD.	DATE:	FILE NAME:	P97508L05.DWG	SCALE:
REV.:	5	OF:	5	

LTR	REVISION	JUSTIFICATION	DATE	APPROVED

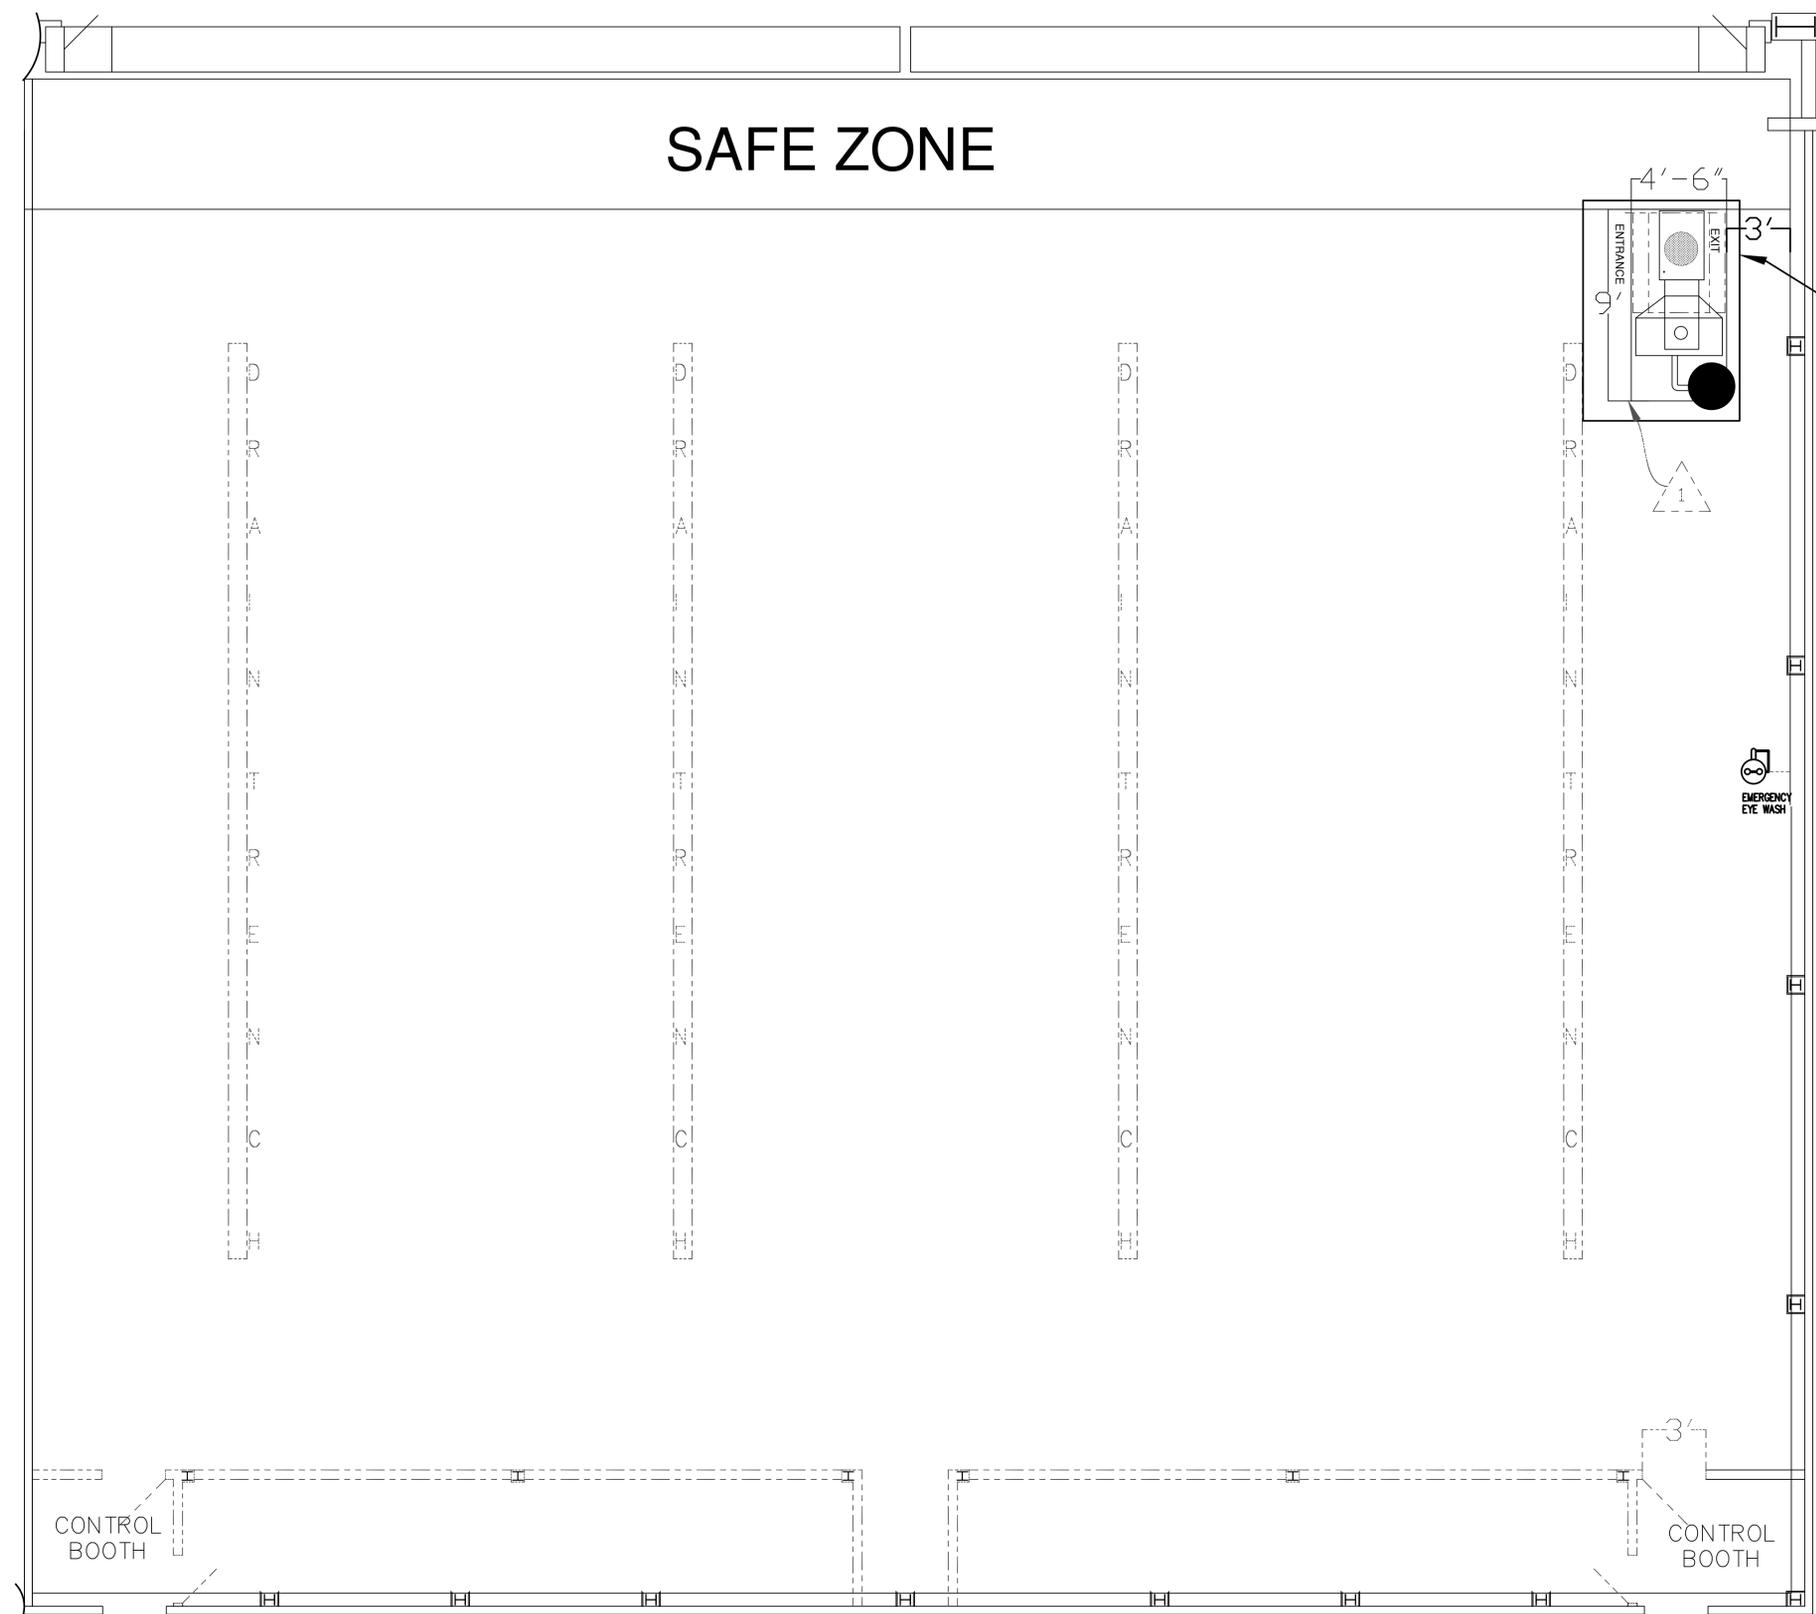

PROJECT AREA

SYMBOL LEGEND	
	WALLS TO DEMO
	NEW EPOXY FLOOR SURFACE AREA
	NEW WALL CONSTRUCTION
	NEW WINDOW
	CAGE TO DEMO
	OVERHEAD VENTILATION REGISTER
	EXISTING FIRE SPRINKLER HEADS
	AUDIBLE/VISUAL ALARM
	FIRE EXTINGUISHER
	2-PLY ELECTRICAL OUTLETS
	JUNCTION BOX
	LIGHT SWITCH
	EXISTING EMERG. LIGHT FIXT.
	FLUORESCENT FIXTURE
	EXISTING EQUIPMENT CIRCUIT BREAKERS
	PHONE STATIONS
	PHONE WIRE
	COMPUTER DATA CABLE
	NEW
	EXISTING
N_2	NITROGEN
He	HELIUM
A	LOW-PRESSURE SHOP AIR (QUICK)
	4-PLY ELECTRICAL OUTLET
	FIRE ALARM PULL STATION
	LT. DIST. PANEL
	PWR. DIST. PANEL
	PARTITIONS
	EMERGENCY EYE WASH
	WALL THERMOSTAT CONTROLLER
	ELECTRICAL-SAFETY DISCONNECT
	POWER POLE

THE WORK AREA DEPICTED IN THIS DRAWING HAS BEEN CHECKED AGAINST THE ASBESTOS INVENTORY AND SURVEY REPORT PERFORMED IN OCTOBER 12, 2011

ACCORDING TO THE SURVEY: SEE ATTACHED ASBESTOS SUMMARY REPORT

1. [X] SAMPLES INDICATE THERE ARE ASBESTOS-CONTAINING MATERIALS IN THE WORK AREA

2. [] SAMPLES WERE NOT TAKEN AND IT IS UNKNOWN IF THERE ARE ASBESTOS-CONTAINING MATERIALS IN THE WORK AREA

3. [] SAMPLES INDICATE THERE ARE NO ASBESTOS-CONTAINING MATERIALS IN THE WORK AREA

IF ANSWER 1 IS CHECKED, LIST SURVEY NUMBER AND THE ACM. SEE ATTACHED ASBESTOS SUMMARY REPORT FOR LOCATIONS.


A. H22-11D: PLASTER ROOF AND WALLS OF PLENUM 465-H22-11D 1% CHRYSOLITE

B.


C.

IF ANSWER 2 IS CHECKED, A TEST MUST BE CONDUCTED TO VERIFY WHETHER ASBESTOS-CONTAINING MATERIALS ARE OR ARE NOT PRESENT PRIOR TO BEGINNING WORK. WHENEVER ACMs ARE PRESENT THE PROPER SAFETY PRECAUTIONS MUST BE FOLLOWED. DURING WORK, IF HIDDEN OR UNDOCUMENTED MATERIALS ARE DISCOVERED WHICH MAY CONTAIN ASBESTOS, STOP ANY WORK WHICH COULD RELEASE FRIABLE ASBESTOS.

PROPOSED PLAN VIEW B 465 BAY 8

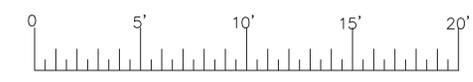


GRAPHIC SCALE
1/4" = 1'-0"

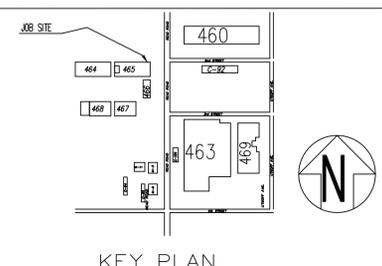

SAFETY:	DATE:	DWG BY: 6.31.30. BETH HARRIS	DATE:	INDUSTRIAL PRODUCTION SUPPORT
ENVIRONMENTAL:	DATE:	6.30.11. I. LLAMAS	DATE:	FLEET READINESS CENTER SOUTHWEST (FRCSWN)
M.HERNANDEZ	DATE:	EQUIP. MGR. D. CUNIFF	DATE:	NORTH ISLAND, SAN DIEGO, CA
APPD.	DATE:	BLDG. B465-BAY 8	DATE:	INSTALLATION OF TEMPEST AIR SHOWER IN B465 BAY 8
ASBESTOS APPD.	DATE:	4235/6 REF. WK44762	DATE:	L06
FILE NAME: P97508L06.DWG	SCALE: NOTED	AutoCAD 2012	SHT 6 OF	REV.

LTR	REVISION	JUSTIFICATION	DATE	APPROVED

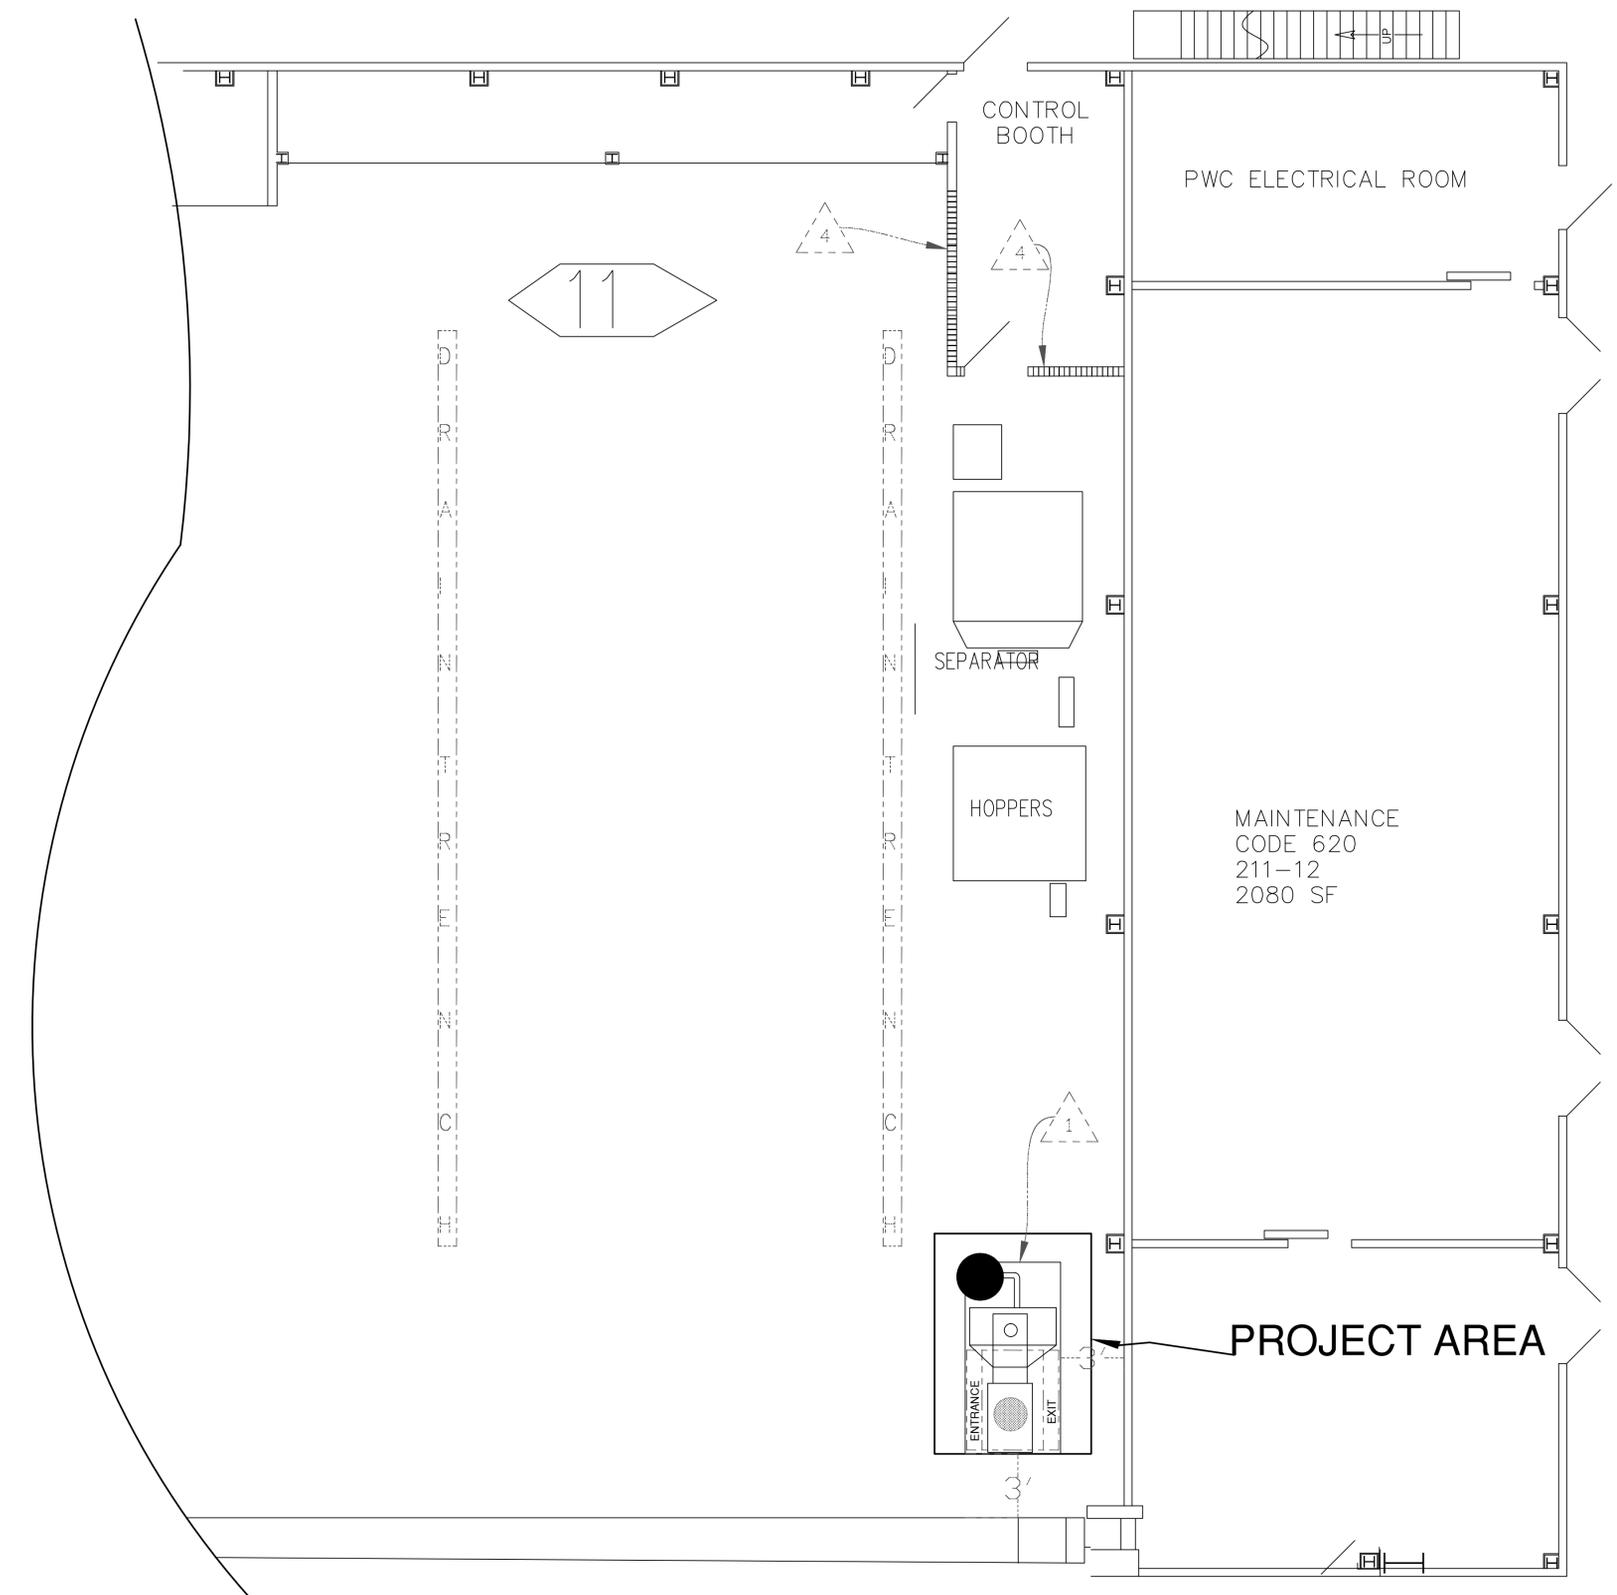

SYMBOL LEGEND	
	WALLS TO DEMO
	NEW EPOXY FLOOR SURFACE AREA
	NEW WALL CONSTRUCTION
	NEW WINDOW
	CAGE TO DEMO
	OVERHEAD VENTILATION REGISTER
	EXISTING FIRE SPRINKLER HEADS
	AUDIBLE/VISUAL ALARM
	FIRE EXTINGUISHER
	2-PLEX ELECTRICAL OUTLETS
	JUNCTION BOX
	LIGHT SWITCH
	EXISTING EMERG. LIGHT FIXT.
	FLUORESCENT FIXTURE
	EXISTING EQUIPMENT CIRCUIT BREAKER
	C/B
	PHONE STATIONS
	PHONE WIRE
	COMPUTER DATA CABLE
	NEW
	EXISTING
	NITROGEN
	HELIUM
	LOW-PRESSURE SHOP AIR (QUICK)
	4-PLEX ELECTRICAL OUTLET
	FIRE ALARM PULL STATION
	LT. DIST. PANEL
	PWR. DIST. PANEL
	PARTITIONS
	EMERGENCY EYE WASH
	WALL THERMOSTAT CONTROLLER
	ELECTRICAL-SAFETY DISCONNECT
	POWER POLE

THE WORK AREA DEPICTED IN THIS DRAWING HAS BEEN CHECKED AGAINST THE ASBESTOS INVENTORY AND SURVEY REPORT PERFORMED IN OCTOBER 12, 2011

ACCORDING TO THE SURVEY: SEE ATTACHED ASBESTOS SUMMARY REPORT

1. | SAMPLES INDICATE THERE ARE ASBESTOS-CONTAINING MATERIALS IN THE WORK AREA

2. | SAMPLES WERE NOT TAKEN AND IT IS UNKNOWN IF THERE ARE ASBESTOS-CONTAINING MATERIALS IN THE WORK AREA

3. |X| SAMPLES INDICATE THERE ARE NO ASBESTOS-CONTAINING MATERIALS IN THE WORK AREA

IF ANSWER 1 IS CHECKED, LIST SURVEY NUMBER AND THE ACM: SEE ATTACHED ASBESTOS SUMMARY REPORT FOR LOCATIONS.


A. H8-A <1% AMOSITE TSI, 2" ELBOWS SHOP AREA1531/468-H8-A

B. H9-A 10-20% TSI RUNS SHOP AREAS 1964/468-H9-B



C.

IF ANSWER 2 IS CHECKED, A TEST MUST BE CONDUCTED TO VERIFY WHETHER ASBESTOS-CONTAINING MATERIALS ARE OR ARE NOT PRESENT PRIOR TO BEGINNING WORK. WHENEVER ACMs ARE PRESENT THE PROPER SAFETY PRECAUTIONS MUST BE FOLLOWED. DURING WORK, IF HIDDEN OR UNDOCUMENTED MATERIALS ARE DISCOVERED WHICH MAY CONTAIN ASBESTOS, STOP ANY WORK WHICH COULD RELEASE FRIABLE ASBESTOS.

PROPOSED PLAN VIEW BLDG 468-11

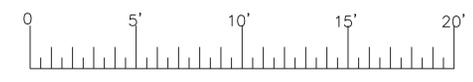


GRAPHIC SCALE
1/4" = 1'-0"

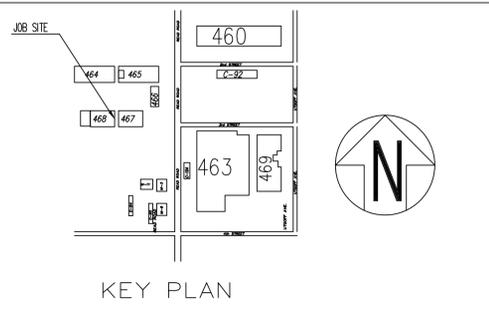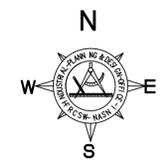

SAFETY:	DATE:	DWG BY: 6.31.30. BETH HARRIS	DATE:	INDUSTRIAL PRODUCTION SUPPORT	
ENVIRONMENTAL:	DATE:	6.30.0F. I. LLAMAS	DATE:	FLEET READINESS CENTER SOUTHWEST (FRCSWN)	
M. HERNANDEZ	DATE:			NORTH ISLAND, SAN DIEGO, CA	
APPD.	DATE:	BLDG. B468		INSTALLATION OF TEMPEST AIR SHOWER IN B468 BAY 11	
APPD.	DATE:	CmPro		L07	
FIRE APPD.	DATE:	4235/6 REF. WK44762	SIZE D	CODE IDENT NO. 91145	DWG NO. P97508
ASBESTOS APPD.	DATE:	FILE NAME P97508L07.DWG	SCALE NOTED	AutoCAD 2012	SHT 7 OF

LTR	REVISION	JUSTIFICATION	DATE	APPROVED

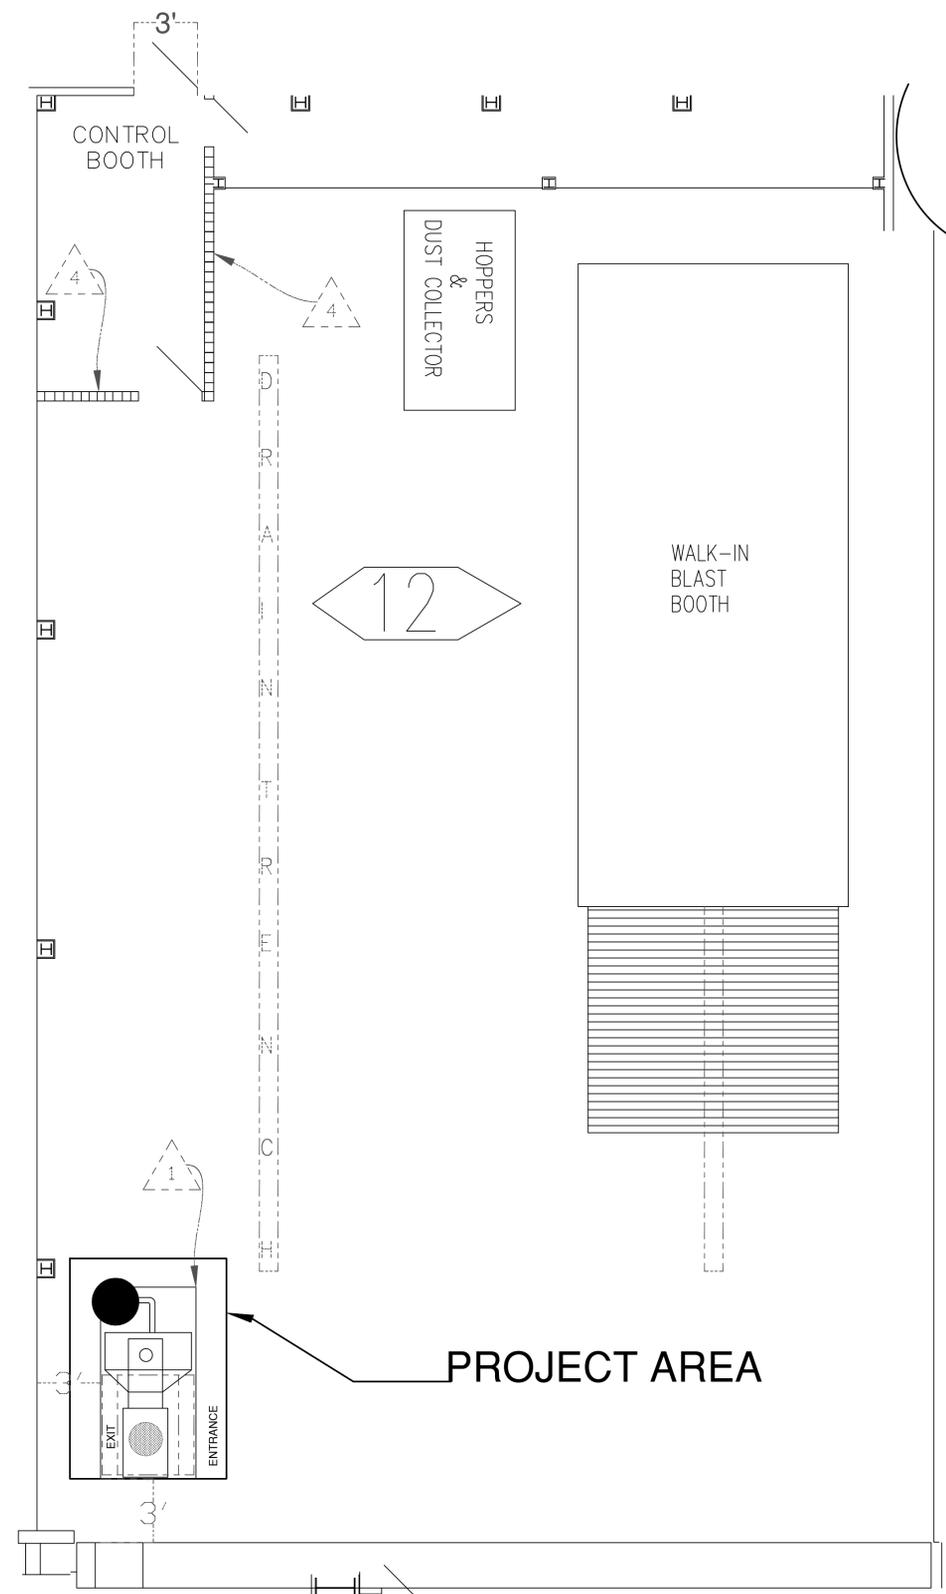

SYMBOL LEGEND	
	WALLS TO DEMO
	NEW EPOXY FLOOR SURFACE AREA
	NEW WALL CONSTRUCTION
	NEW WINDOW
	CAGE TO DEMO
	OVERHEAD VENTILATION REGISTER
	EXISTING FIRE SPRINKLER HEADS
	AUDIBLE/VISUAL ALARM
	FIRE EXTINGUISHER
	2-PLY ELECTRICAL OUTLETS
	JUNCTION BOX
	LIGHT SWITCH
	EXISTING EMERG. LIGHT FIXT.
	FLUORESCENT FIXTURE
	EXISTING EQUIPMENT CIRCUIT BREAKERS
	C/B
	PHONE STATIONS
	PHONE WIRE
	COMPUTER DATA CABLE
	NEW
	EXISTING
	NITROGEN
	HELIUM
	LOW-PRESSURE SHOP AIR (QUICK)
	4-PLY ELECTRICAL OUTLET
	FIRE ALARM PULL STATION
	LT. DIST. PANEL
	PWR. DIST. PANEL
	PARTITIONS
	EMERGENCY EYE WASH
	WALL THERMOSTAT CONTROLLER
	ELECTRICAL-SAFETY DISCONNECT
	POWER POLE

THE WORK AREA DEPICTED IN THIS DRAWING HAS BEEN CHECKED AGAINST THE ASBESTOS INVENTORY AND SURVEY REPORT PERFORMED IN OCTOBER 12, 2011

ACCORDING TO THE SURVEY: SEE ATTACHED ASBESTOS SUMMARY REPORT

1. | SAMPLES INDICATE THERE ARE ASBESTOS-CONTAINING MATERIALS IN THE WORK AREA

2. | SAMPLES WERE NOT TAKEN AND IT IS UNKNOWN IF THERE ARE ASBESTOS-CONTAINING MATERIALS IN THE WORK AREA

3. |X| SAMPLES INDICATE THERE ARE NO ASBESTOS-CONTAINING MATERIALS IN THE WORK AREA

IF ANSWER 1 IS CHECKED, LIST SURVEY NUMBER AND THE ACM: SEE ATTACHED ASBESTOS SUMMARY REPORT FOR LOCATIONS.

A. H8-A <1% AMOSITE TSI, 2" ELBOWS SHOP AREA1531/468-H8-A

B. H9-A 10-20% TSI RUNS SHOP AREAS 1964/468-H9-B



C.

IF ANSWER 2 IS CHECKED, A TEST MUST BE CONDUCTED TO VERIFY WHETHER ASBESTOS-CONTAINING MATERIALS ARE OR ARE NOT PRESENT PRIOR TO BEGINNING WORK. WHENEVER ACMs ARE PRESENT THE PROPER SAFETY PRECAUTIONS MUST BE FOLLOWED. DURING WORK, IF HIDDEN OR UNDOCUMENTED MATERIALS ARE DISCOVERED WHICH MAY CONTAIN ASBESTOS, STOP ANY WORK WHICH COULD RELEASE FRIABLE ASBESTOS.

PROPOSED PLAN VIEW BLDG 468-12



GRAPHIC SCALE
1/4" = 1'-0"

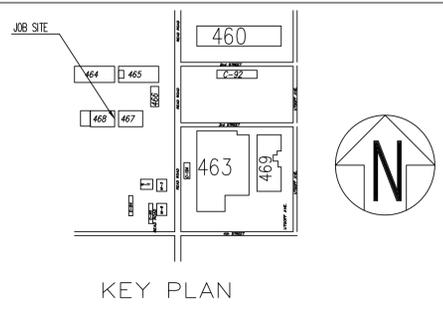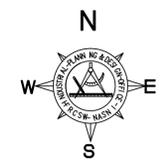

SAFETY:	DATE:	DWG BY: 6.31.30: BETH HARRIS	DATE:	INDUSTRIAL PRODUCTION SUPPORT FLEET READINESS CENTER SOUTHWEST (FRCSWN) NORTH ISLAND, SAN DIEGO, CA	
ENVIRONMENTAL:	DATE:	6.30.0F: I. LLAMAS	DATE:	INSTALLATION OF TEMPEST AIR SHOWER IN B468 BAY 12	
M. HERNANDEZ	DATE:	BLDG: B468-12	DATE:	SIZE: D	CODE IDENT NO.: 91145
APPD.	DATE:	CmPro	DATE:	DWG NO.: P97508	REV.:
FIRE APPD.	DATE:	4235/6 REF. WK44762	DATE:	SCALE: NOTED	AutoCAD 2012
ASBESTOS APPD.	DATE:	FILE NAME: P97508L08.DWG	DATE:	SHT: 8	OF: 8