

# RENOVATION OF NGIS, BUILDING 172


5 MAY 2016

COASTERS HARBOR ISLAND (CHI), NAVAL STATION NEWPORT, RHODE ISLAND  
 AE CONTRACT NO. N40085-14-D-5227, TO 0010

## HAZARDOUS MATERIALS ABATEMENT DRAWING PACKAGE




PLAN NORTH  
 VICINITY MAP

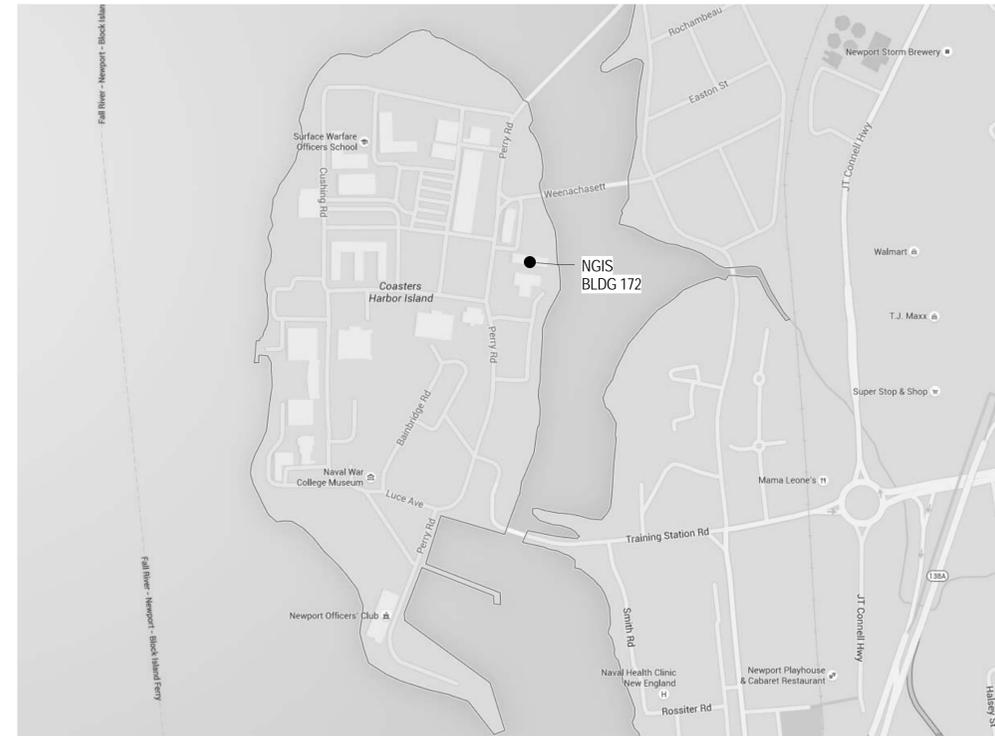

PLAN NORTH  
 LOCATION MAP

INDEX OF DRAWINGS - 1				
SHEET OF	NAVSTA NO.	NAVFAC NO.	SHEET NO.	SHEET NAME
GENERAL				
1		12719597	G-001-1	COVER SHEET AND INDEX OF DRAWINGS
HAZARDOUS MATERIALS				
			HA100	BASEMENT ASBESTOS ABATEMENT PLAN
			HA200	FIRST FLOOR ASBESTOS ABATEMENT PLAN
			HA300	SECOND FLOOR ASBESTOS ABATEMENT PLAN
			HA400	THIRD FLOOR ASBESTOS ABATEMENT PLAN
			HA500	FOURTH FLOOR ASBESTOS ABATEMENT PLAN

DATE	DESCRIPTION

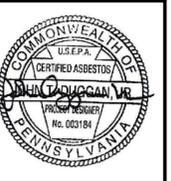

**BURNS & MCDONNELL**  
 1305 EXECUTIVE BLVD.  
 SUITE 160  
 CHESAPEAKE, VA 23320

APPROVED  
 FOR COMMANDER NAVFAC / B.L.T.L.

ACTIVITY  
 PER SA-TO DOCUMENT FROM GERARD MONTANI (PI BRANCH HEAD) WITH FEAS AT NAVAL STATION NEWPORT (NEWPORT, RI)

SATISFACTORY TO DATE 4/20/16

DES EV DRW PFB JCH LLS

PM/DM MLWLEJ

BRANCH MANAGER

CHIEF ENGINEER DWG

FIRE PROTECTION

DEPARTMENT OF THE NAVY  
 NAVAL FACILITIES ENGINEERING COMMAND  
 NORTH IPT  
 NAVAL STATION NEWPORT

NAVAL FACILITIES ENGINEERING COMMAND - MID-ATLANTIC  
 NEWPORT, RHODE ISLAND

NAVAL STATION NEWPORT, RHODE ISLAND

RENOVATION OF NGIS, BUILDING 172

COVER SHEET AND INDEX OF DRAWINGS

SCALE: AS NOTED

PROJECT NO. 13770079

CONSTR. CONTR. NO.

NAVFAC DRAWING NO. 12719597

SHEET 1 OF 6

G-001-1


UNCLASSIFIED//FOR OFFICIAL USE ONLY

REV DATE: 5/20/2016 9:42:59 AM

FILE NAME: C:\Revit\_Projects\16232-NGIS\Bldg172\Modis\Arch\16232\_A\_ppregory.rvt

UNCLASSIFIED//FOR OFFICIAL USE ONLY

DRAWNFORM REVISION: 10 MAY 2014

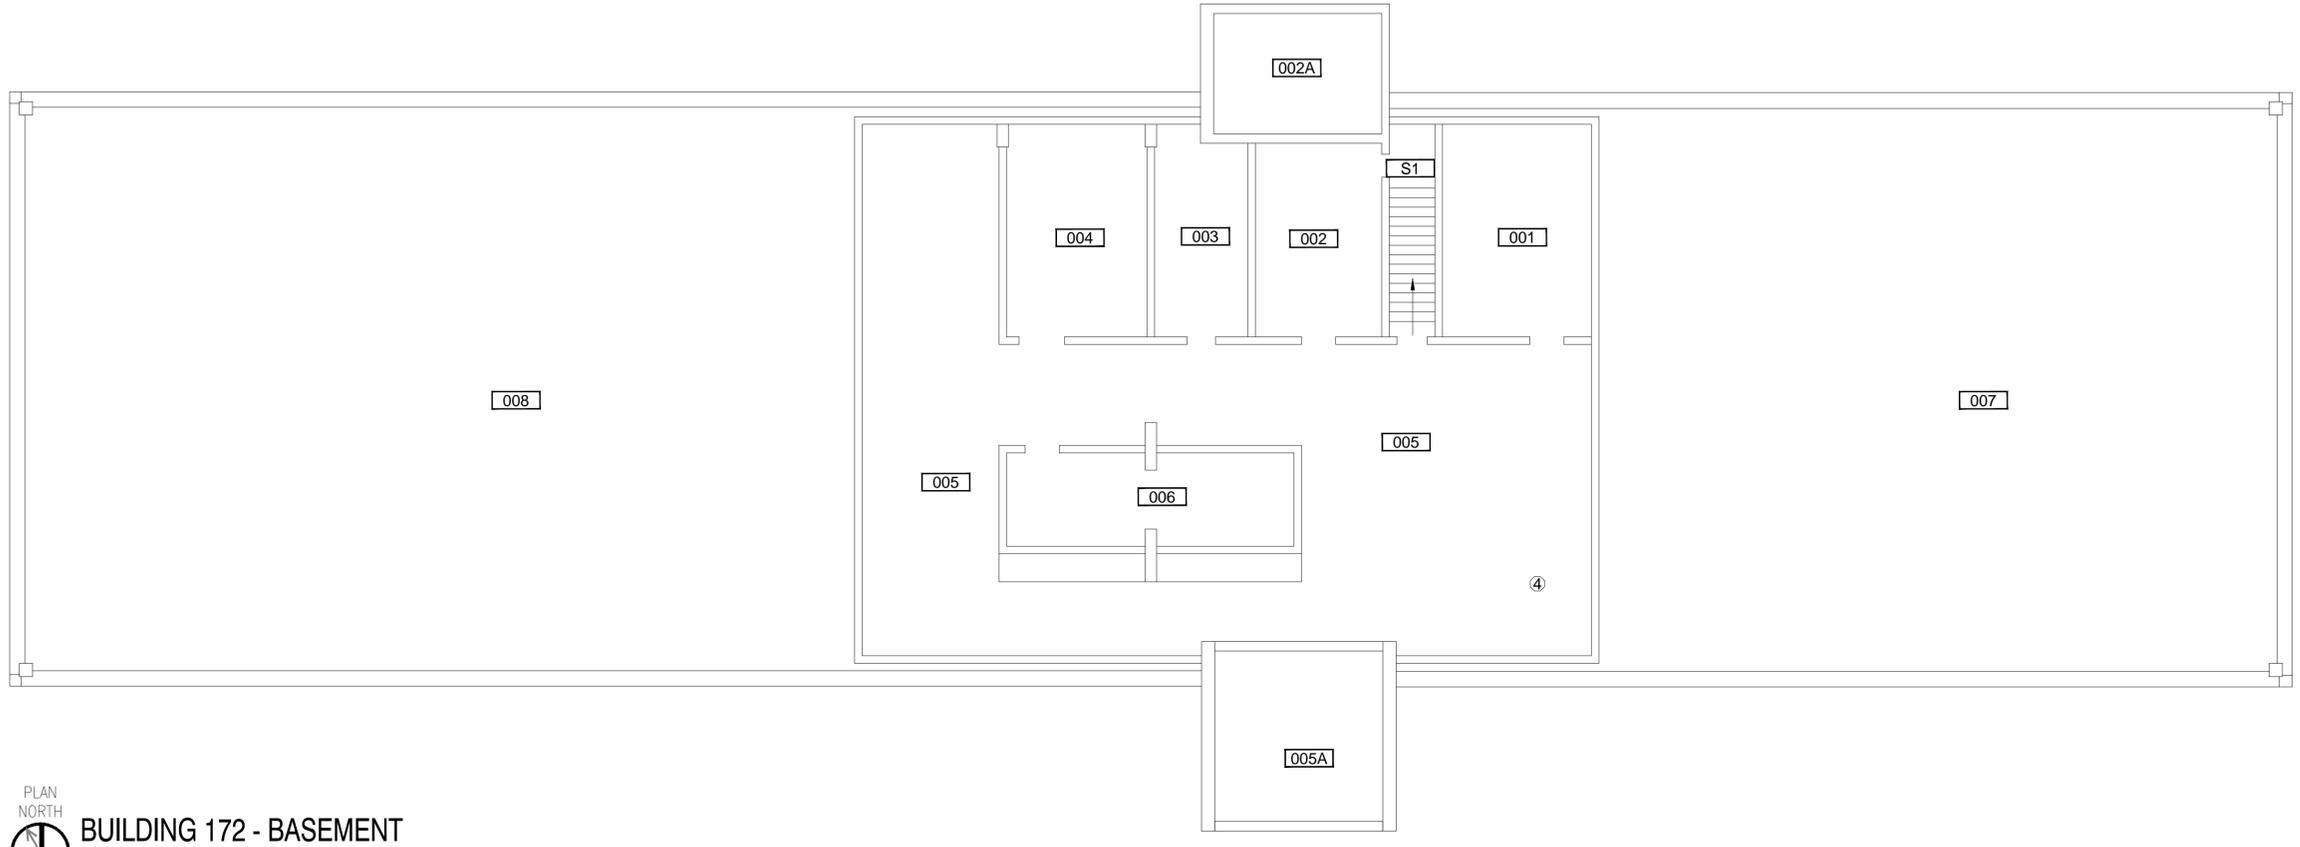

PLAN NORTH  
**BUILDING 172 - BASEMENT**  
 SCALE: 1/8" = 1'-0"

**GENERAL NOTES:**


1. REMOVAL AND DISPOSAL OF UNIVERSAL WASTE (LIGHT TUBES, LIGHTING BALLASTS, THERMOSTATS, SMOKE DETECTORS AND EMERGENCY LIGHTING BATTERY PACKS) ARE COVERED BY THESE CONTRACT DOCUMENTS AND INCLUDE THE REMOVAL AND DISPOSAL IN ACCORDANCE WITH APPLICABLE NAVY, FEDERAL, STATE AND LOCAL REQUIREMENTS. THE CONTRACTOR SHALL REFER TO SPECIFICATION SECTION 02 84 16 HANDLING OF LIGHTING BALLASTS AND LAMPS CONTAINING PCBs AND MERCURY; SPECIFICATION SECTION 02 81 00 TRANSPORTATION AND DISPOSAL OF HAZARDOUS MATERIALS AND THE HAZARDOUS MATERIALS ASSESSMENT REPORT INCLUDED WITH THE SPECIFICATIONS AS AN APPENDIX.
2. CONSTRUCTION ACTIVITIES IMPACTING ASBESTOS-CONTAINING MATERIALS ARE COVERED BY THESE CONTRACT DOCUMENTS AND INCLUDE THE REMOVAL AND DISPOSAL IN ACCORDANCE WITH APPLICABLE NAVY, FEDERAL, STATE AND LOCAL REQUIREMENTS. THE CONTRACTOR SHALL REFER TO SPECIFICATION SECTION 02 82 16.00.20 ENGINEERING CONTROL OF ASBESTOS-CONTAINING MATERIALS; SPECIFICATION SECTION 02 81 00 TRANSPORTATION AND DISPOSAL OF HAZARDOUS MATERIALS, AND THE HAZARDOUS MATERIALS ASSESSMENT REPORT INCLUDED WITH THE SPECIFICATIONS AS AN APPENDIX.

3. ASBESTOS ABATEMENT SHALL BE CONDUCTED IN ACCORDANCE WITH THE STATE OF RHODE ISLAND AND PROVIDENCE PLANTATIONS, DEPARTMENT OF HEALTH, RULES AND REGULATIONS FOR ASBESTOS CONTROL, AND IN ACCORDANCE WITH THESE CONTRACT DOCUMENTS.
4. THE ADJOINING BUILDING MAY BE OCCUPIED DURING THE ABATEMENT OPERATIONS. THEREFORE THE CONTRACTOR SHALL CONSTRUCT AND INSTALL RIGID BARRIERS SEPARATING THE WORK AREA(S) FROM THE OCCUPIED PORTIONS OF THE BUILDING. THE RIGID BARRIERS SHALL BE CONSTRUCTED OF 1/2" PLYWOOD SUPPORTED BY 2" X 4" WOOD STUDS 16" ON CENTER. BARRIERS SHALL INCLUDE TWO (2) LAYERS OF 6 MIL POLYETHYLENE ON BOTH THE OCCUPIED AND WORK SIDE OF THE BARRIER.
5. THE CONTRACTOR IS REQUIRED TO APPLY FOR AND OBTAIN ANY PERMITS, NOTIFICATIONS AND VARIANCES REQUIRED TO COMPLETE THIS PROJECT AS SPECIFIED AT NO ADDITIONAL COST TO THE OWNER.
6. THE QUANTITIES NOTED IN THE CONTRACT DOCUMENTS ARE FOR INFORMATIONAL PURPOSES ONLY. THE CONTRACTOR SHALL BE RESPONSIBLE TO FIELD VERIFY ALL QUANTITIES.

7. DISPOSE OF CARPET AS ASBESTOS WASTE.
8. REMOVE ALL FLOORING MATERIALS AND VAPOR BARRIER FLUSH WITH CONCRETE SUBSTRATE.

**KEYED ABATEMENT NOTES:**

- ① NOT USED
- ② NOT USED
- ③ NOT USED
- ④ REMOVE AND DISPOSE OF ASBESTOS-CONTAINING DUCT VIBRATION JOINT CLOTH.
- ⑤ NOT USED

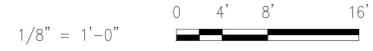

SYN	DESCRIPTION	DATE	APPR



**BURNS MEDONNELL**  
 1305 EXECUTIVE BLVD.  
 SUITE 160  
 CHESAPEAKE, VA 23321

APPROVED

FOR COMMANDER NAVFAC

ACTIVITY  
 PER SAF-10 DOCUMENT FROM GERARD MONTANI (PMBRANCH HEAD) WITH FIELD AT NAVAL STATION NEWPORT, RHODE ISLAND

SAISFACTORY TO DATE 4/20/16

DES	JTD	DRW	WKM	CHK	JTD
-----	-----	-----	-----	-----	-----

FW/DM	MLW/LEJ
-------	---------

BRANCH MANAGER

CHIEF ENG/ARCH DWG

FIRE PROTECTION

NAVAL FACILITIES ENGINEERING COMMAND  
 NAVAL FACILITIES ENGINEERING COMMAND - MID-ATLANTIC  
 NEWPORT, RHODE ISLAND  
 NAVAL STATION NEWPORT  
 NEWPORT, RHODE ISLAND  
**RENOVATION OF NGIS, BUILDING 172**  
 BASEMENT ASBESTOS ABATEMENT PLAN


SCALE: AS NOTED  
 EPROJECT NO.: 13770079  
 CONSTR. CONTR. NO.  
 NAVFAC DRAWING NO. 12719386  
 SHEET 2 OF 6  
**HA100**

DRAWN/REVISED: 10 MAY 2014

FILE NAME: C:\Clients - Trenton\Burns McDonnell\Newport - 5-3-2016\16\HA100.dwg LAYOUT NAME: HA100 PLOTTED: Tuesday, May 03, 2016 - 3:59pm USER: wmartin UNCLASSIFIED//FOR OFFICIAL USE ONLY

UNCLASSIFIED//FOR OFFICIAL USE ONLY

UNCLASSIFIED//FOR OFFICIAL USE ONLY

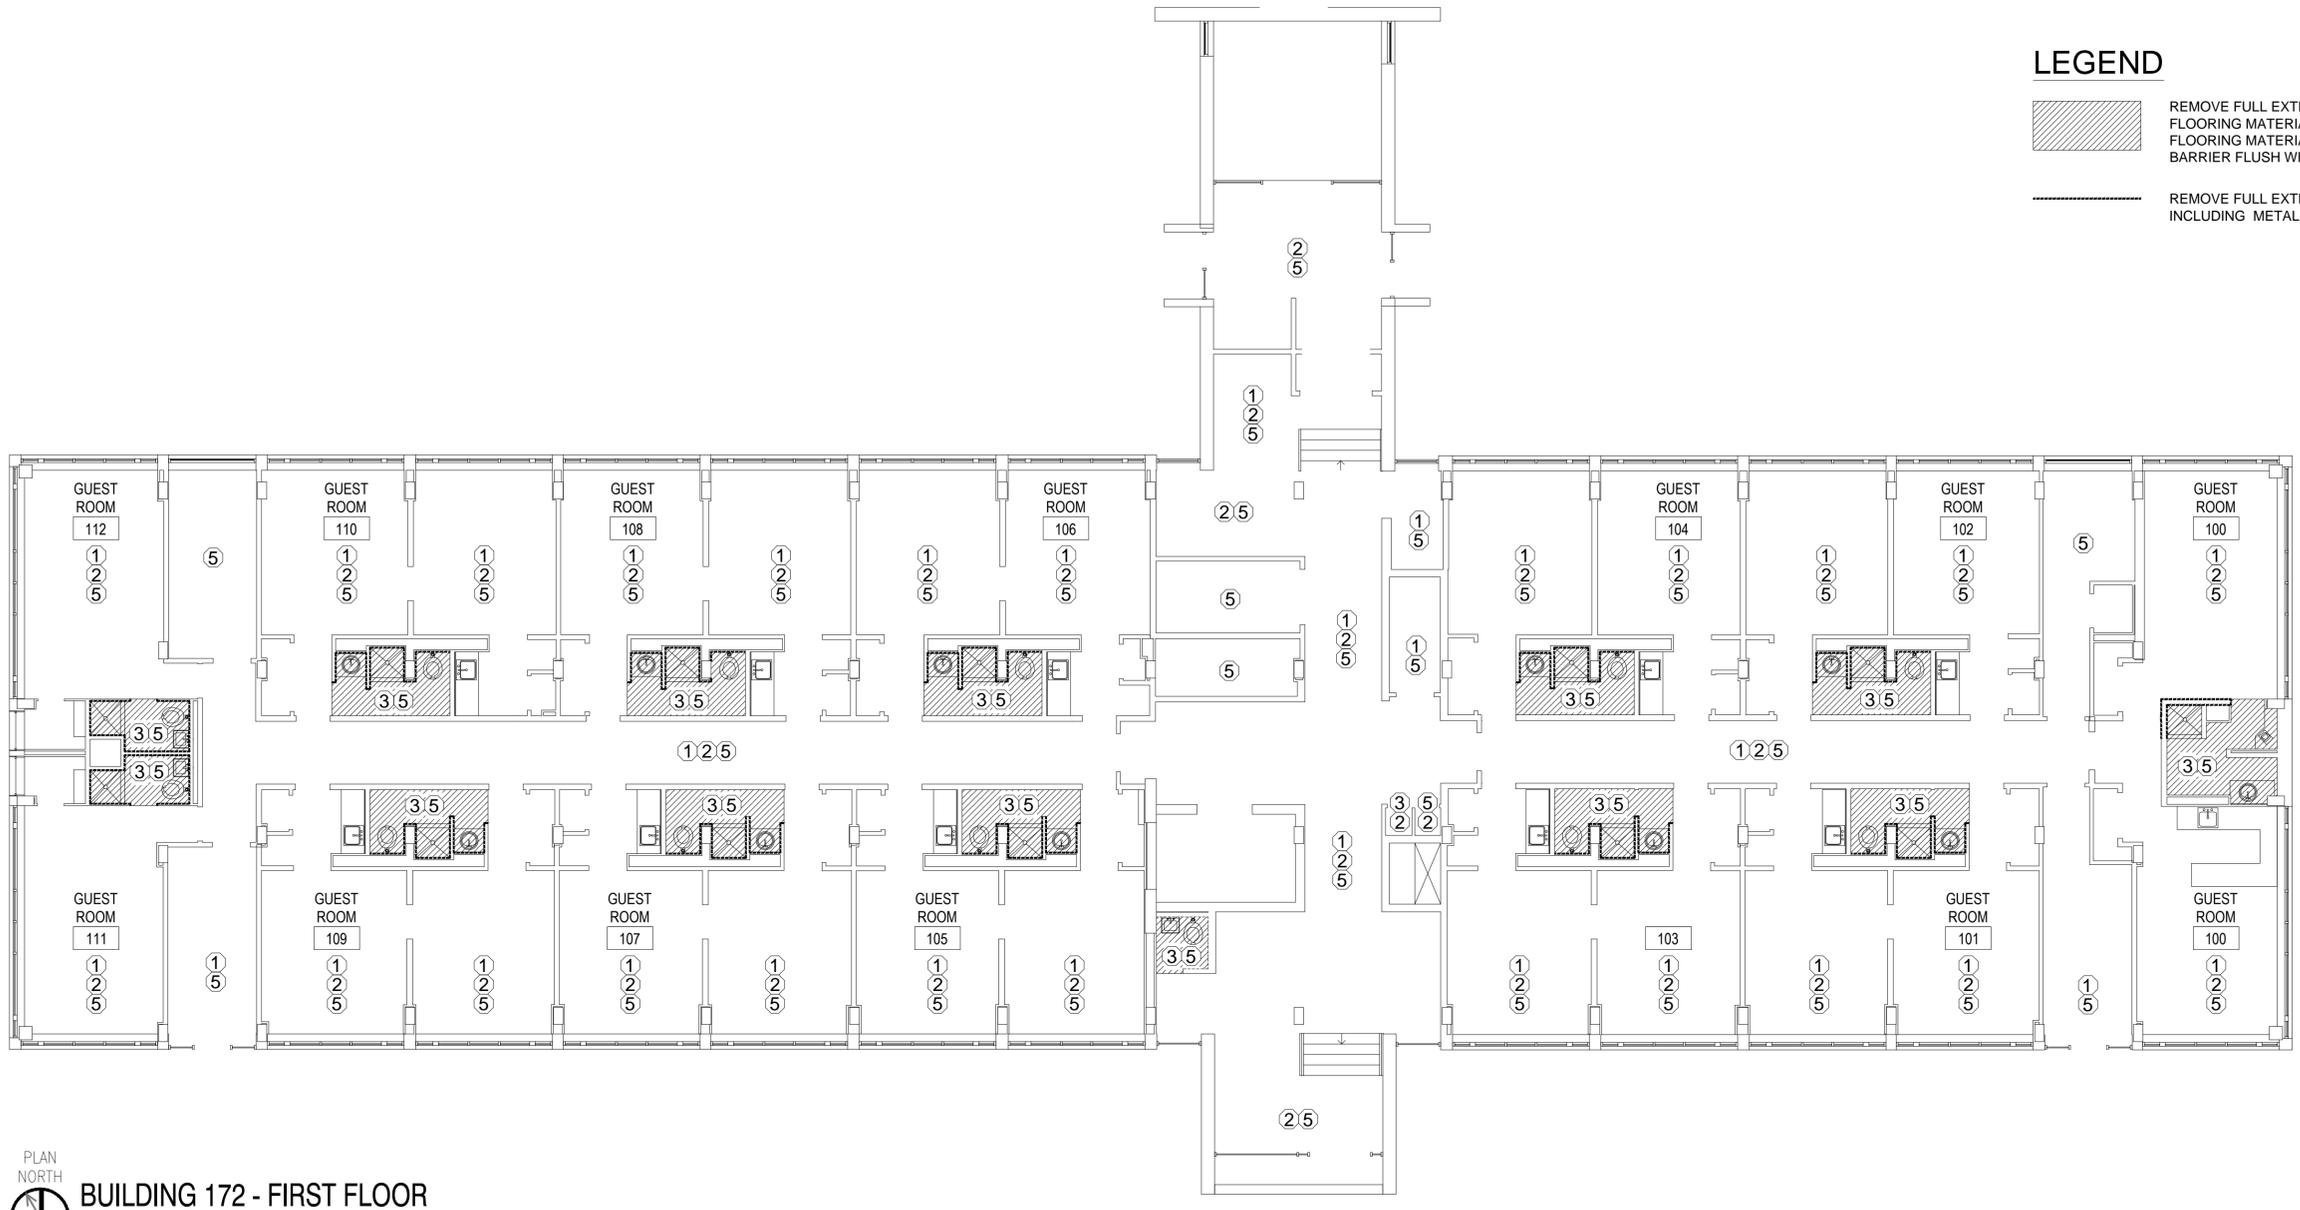

PLAN NORTH  
**BUILDING 172 - FIRST FLOOR**  
 SCALE: 1/8" = 1'-0"

**GENERAL NOTES:**

1. REMOVAL AND DISPOSAL OF UNIVERSAL WASTE (LIGHT TUBES, LIGHTING BALLASTS, THERMOSTATS, SMOKE DETECTORS AND EMERGENCY LIGHTING BATTERY PACKS) ARE COVERED BY THESE CONTRACT DOCUMENTS AND INCLUDE THE REMOVAL AND DISPOSAL IN ACCORDANCE WITH APPLICABLE NAVY, FEDERAL, STATE AND LOCAL REQUIREMENTS. THE CONTRACTOR SHALL REFER TO SPECIFICATION SECTION 02 84 16 HANDLING OF LIGHTING BALLASTS AND LAMPS CONTAINING PCBs AND MERCURY; SPECIFICATION SECTION 02 81 00 TRANSPORTATION AND DISPOSAL OF HAZARDOUS MATERIALS AND THE HAZARDOUS MATERIALS ASSESSMENT REPORT INCLUDED WITH THE SPECIFICATIONS AS AN APPENDIX.
2. CONSTRUCTION ACTIVITIES IMPACTING ASBESTOS-CONTAINING MATERIALS ARE COVERED BY THESE CONTRACT DOCUMENTS AND INCLUDE THE REMOVAL AND DISPOSAL IN ACCORDANCE WITH APPLICABLE NAVY, FEDERAL, STATE AND LOCAL REQUIREMENTS. THE CONTRACTOR SHALL REFER TO SPECIFICATION SECTION 02 82 16.00.20 ENGINEERING CONTROL OF ASBESTOS-CONTAINING MATERIALS; SPECIFICATION SECTION 02 81 00 TRANSPORTATION AND DISPOSAL OF HAZARDOUS MATERIALS, AND THE HAZARDOUS MATERIALS ASSESSMENT REPORT INCLUDED WITH THE SPECIFICATIONS AS AN APPENDIX.
3. ASBESTOS ABATEMENT SHALL BE CONDUCTED IN ACCORDANCE WITH THE STATE OF RHODE ISLAND AND PROVIDENCE PLANTATIONS, DEPARTMENT OF HEALTH, RULES AND REGULATIONS FOR ASBESTOS CONTROL, AND IN ACCORDANCE WITH THESE CONTRACT DOCUMENTS.
4. THE ADJOINING BUILDING MAY BE OCCUPIED DURING THE ABATEMENT OPERATIONS. THEREFORE THE CONTRACTOR SHALL CONSTRUCT AND INSTALL RIGID BARRIERS SEPARATING THE WORK AREA(S) FROM THE OCCUPIED PORTIONS OF THE BUILDING. THE RIGID BARRIERS SHALL BE CONSTRUCTED OF 1/2" PLYWOOD SUPPORTED BY 2" X 4" WOOD STUDS 16" ON CENTER. BARRIERS SHALL INCLUDE TWO (2) LAYERS OF 6 MIL POLYETHYLENE ON BOTH THE OCCUPIED AND WORK SIDE OF THE BARRIER.
5. THE CONTRACTOR IS REQUIRED TO APPLY FOR AND OBTAIN ANY PERMITS, NOTIFICATIONS AND VARIANCES REQUIRED TO COMPLETE THIS PROJECT AS SPECIFIED AT NO ADDITIONAL COST TO THE OWNER.
6. THE QUANTITIES NOTED IN THE CONTRACT DOCUMENTS ARE FOR INFORMATIONAL PURPOSES ONLY. THE CONTRACTOR SHALL BE RESPONSIBLE TO FIELD VERIFY ALL QUANTITIES.

**KEYED ABATEMENT NOTES:**


- ① REMOVE AND DISPOSAL OF ASBESTOS-CONTAINING YELLOW CARPET MASTIC/BLACK RESIDUAL MASTIC. DISPOSE OF CARPET AS ASBESTOS WASTE.
- ② REMOVE AND DISPOSAL OF ASBESTOS-CONTAINING ACOUSTICAL CEILING PLASTER LOCATED THROUGHOUT THE BUILDING.
- ③ REMOVE AND DISPOSAL OF ASBESTOS-CONTAINING VAPOR BARRIER UNDER CERAMIC FLOOR. REMOVE FULL EXTENT OF FLOORING MATERIAL, AS DELINEATED BY THE HATCHED AREA. REMOVE ALL FLOORING MATERIALS AND VAPOR BARRIER FLUSH WITH CONCRETE SUBSTRATE.
- ④ NOT USED
- ⑤ REMOVE AND DISPOSAL OF UNIVERSAL WASTE, LIGHTING BALLASTS, LAMPS CONTAINING PCBs, MERCURY CONTAINING COMPONENTS AND BATTERIES.


7. DISPOSE OF CARPET AS ASBESTOS WASTE.
8. REMOVE ALL FLOORING MATERIALS AND VAPOR BARRIER FLUSH WITH CONCRETE SUBSTRATE.



APPR	DATE	DESCRIPTION	SYM
1305 EXECUTIVE BLVD. SUITE 160 CHESAPEAKE, VA 23321			
APPROVED			
FOR COMMANDER NAVFAC			
ACTIVITY			
PER SAF-10 DOCUMENT FROM GERARD MONTANI (PMBRANCH HEAD) WITH FIELD AT NAVAL STATION NEWPORT, NEWPORT, RI			
SATISFACTORY TO DATE 4/20/16			
DES	JTD	DRW	WKM
FM/DM	MLW/LEJ	CHK	JTD
BRANCH MANAGER			
CHIEF ENG/ARCH			
DWC			
FIRE PROTECTION			
NAVAL FACILITIES ENGINEERING COMMAND			
NAVAL FACILITIES ENGINEERING COMMAND ~ MID-ATLANTIC			
NEWPORT, RHODE ISLAND			
NEWPORT, RHODE ISLAND			
<b>RENOVATION OF NGIS, BUILDING 172</b>			
FIRST FLOOR ASBESTOS ABATEMENT PLAN			
SCALE: AS NOTED			
EPROJECT NO.: 13770079			
CONSTR. CONTR. NO.			
NAVFAC DRAWING NO. 12719386			
SHEET 3 OF 6			
<b>HA200</b>			
DRAWN/REVISED: 10 MAY 2014			

LEGEND

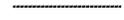-  REMOVE FULL EXTENTS OF FLOORING MATERIAL. REMOVE ALL FLOORING MATERIALS AND VAPOR BARRIER FLUSH WITH CONCRETE.
-  REMOVE FULL EXTENTS OF WALL INCLUDING METAL STUDS.

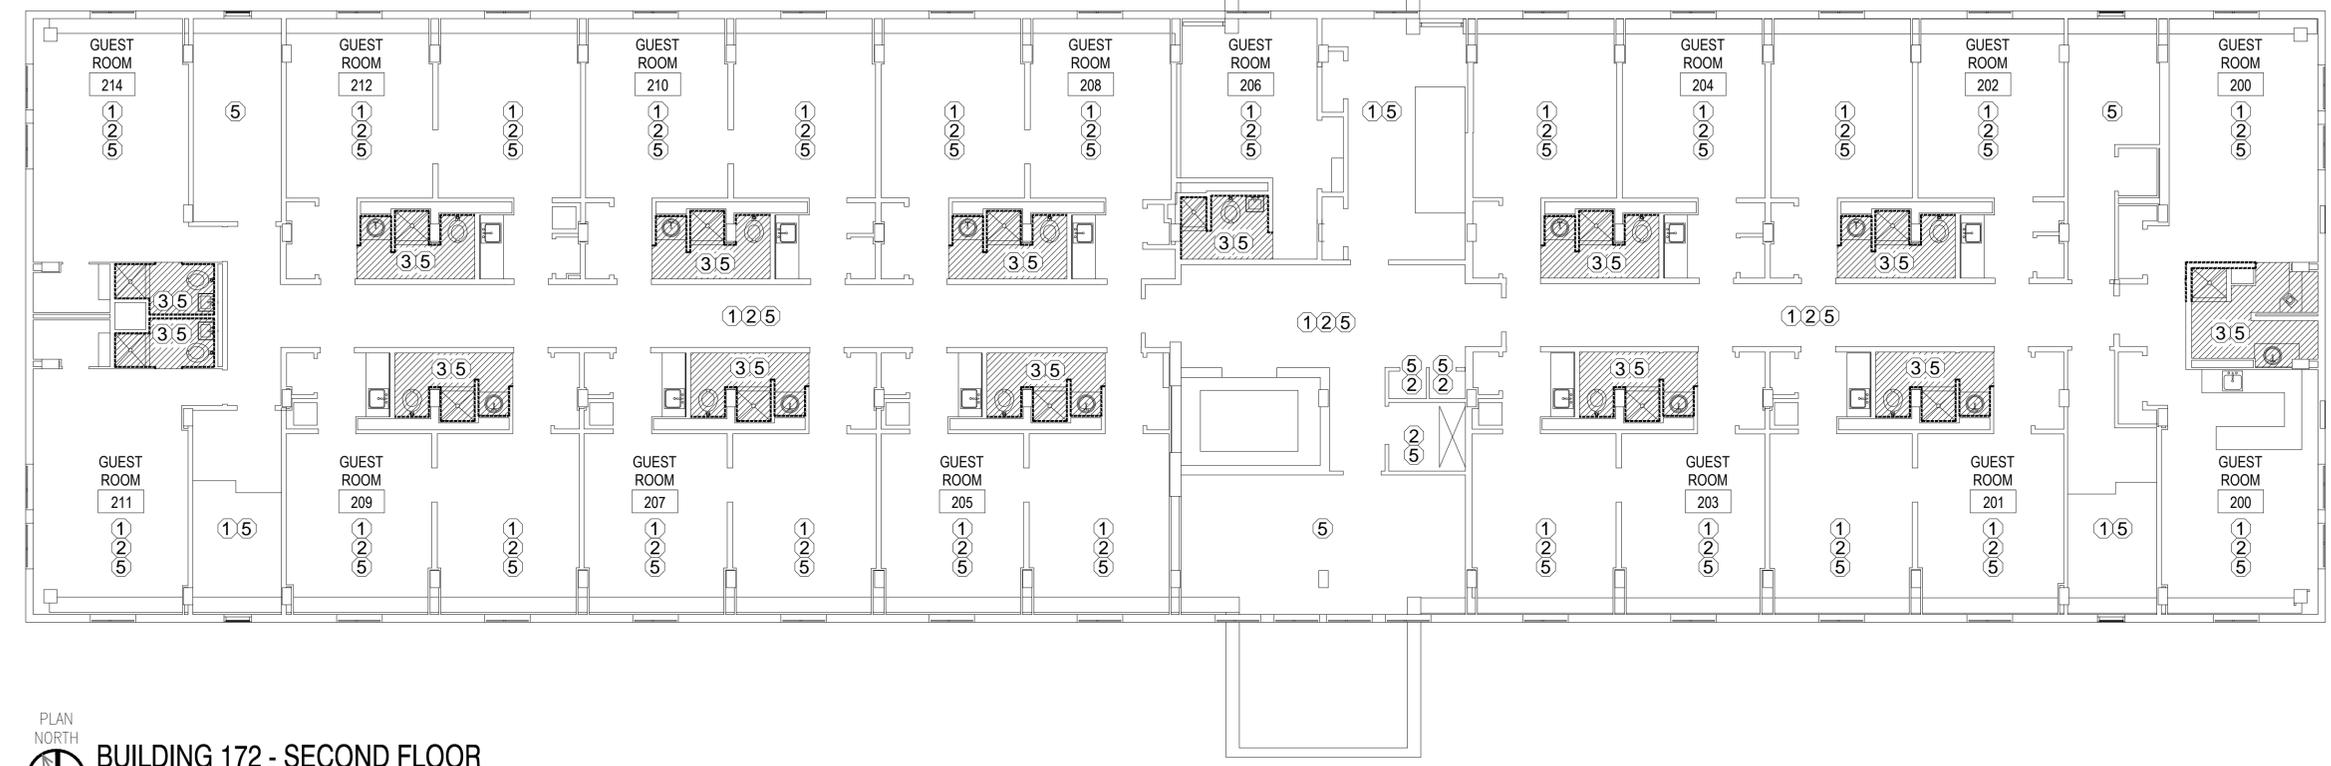

PLAN NORTH  
**BUILDING 172 - SECOND FLOOR**  
 SCALE: 1/8" = 1'-0"

GENERAL NOTES:

- REMOVAL AND DISPOSAL OF UNIVERSAL WASTE (LIGHT TUBES, LIGHTING BALLASTS, THERMOSTATS, SMOKE DETECTORS AND EMERGENCY LIGHTING BATTERY PACKS) ARE COVERED BY THESE CONTRACT DOCUMENTS AND INCLUDE THE REMOVAL AND DISPOSAL IN ACCORDANCE WITH APPLICABLE NAVY, FEDERAL, STATE AND LOCAL REQUIREMENTS. THE CONTRACTOR SHALL REFER TO SPECIFICATION SECTION 02 84 16 HANDLING OF LIGHTING BALLASTS AND LAMPS CONTAINING PCBs AND MERCURY; SPECIFICATION SECTION 02 81 00 TRANSPORTATION AND DISPOSAL OF HAZARDOUS MATERIALS AND THE HAZARDOUS MATERIALS ASSESSMENT REPORT INCLUDED WITH THE SPECIFICATIONS AS AN APPENDIX.
- CONSTRUCTION ACTIVITIES IMPACTING ASBESTOS-CONTAINING MATERIALS ARE COVERED BY THESE CONTRACT DOCUMENTS AND INCLUDE THE REMOVAL AND DISPOSAL IN ACCORDANCE WITH APPLICABLE NAVY, FEDERAL, STATE AND LOCAL REQUIREMENTS. THE CONTRACTOR SHALL REFER TO SPECIFICATION SECTION 02 82 16.00.20 ENGINEERING CONTROL OF ASBESTOS-CONTAINING MATERIALS; SPECIFICATION SECTION 02 81 00 TRANSPORTATION AND DISPOSAL OF HAZARDOUS MATERIALS, AND THE HAZARDOUS MATERIALS ASSESSMENT REPORT INCLUDED WITH THE SPECIFICATIONS AS AN APPENDIX.
- ASBESTOS ABATEMENT SHALL BE CONDUCTED IN ACCORDANCE WITH THE STATE OF RHODE ISLAND AND PROVIDENCE PLANTATIONS, DEPARTMENT OF HEALTH, RULES AND REGULATIONS FOR ASBESTOS CONTROL, AND IN ACCORDANCE WITH THESE CONTRACT DOCUMENTS.
- THE ADJOINING BUILDING MAY BE OCCUPIED DURING THE ABATEMENT OPERATIONS. THEREFORE THE CONTRACTOR SHALL CONSTRUCT AND INSTALL RIGID BARRIERS SEPARATING THE WORK AREA(S) FROM THE OCCUPIED PORTIONS OF THE BUILDING. THE RIGID BARRIERS SHALL BE CONSTRUCTED OF 1/2" PLYWOOD SUPPORTED BY 2" X 4" WOOD STUDS 16" ON CENTER. BARRIERS SHALL INCLUDE TWO (2) LAYERS OF 6 MIL POLYETHYLENE ON BOTH THE OCCUPIED AND WORK SIDE OF THE BARRIER.
- THE CONTRACTOR IS REQUIRED TO APPLY FOR AND OBTAIN ANY PERMITS, NOTIFICATIONS AND VARIANCES REQUIRED TO COMPLETE THIS PROJECT AS SPECIFIED AT NO ADDITIONAL COST TO THE OWNER.
- THE QUANTITIES NOTED IN THE CONTRACT DOCUMENTS ARE FOR INFORMATIONAL PURPOSES ONLY. THE CONTRACTOR SHALL BE RESPONSIBLE TO FIELD VERIFY ALL QUANTITIES.

KEYED ABATEMENT NOTES:

- REMOVE AND DISPOSAL OF ASBESTOS-CONTAINING YELLOW CARPET MASTIC/BLACK RESIDUAL MASTIC. DISPOSE OF CARPET AS ASBESTOS WASTE.
- REMOVE AND DISPOSAL OF ASBESTOS-CONTAINING ACOUSTICAL CEILING PLASTER LOCATED THROUGHOUT THE BUILDING.
- REMOVE AND DISPOSAL OF ASBESTOS-CONTAINING VAPOR BARRIER UNDER CERAMIC FLOOR. REMOVE FULL EXTENT OF FLOORING MATERIAL, AS DELINEATED BY THE HATCHED AREA. REMOVE ALL FLOORING MATERIALS AND VAPOR BARRIER FLUSH WITH CONCRETE SUBSTRATE.
- NOT USED
- REMOVE AND DISPOSAL OF UNIVERSAL WASTE, LIGHTING BALLASTS, LAMPS CONTAINING PCBs, MERCURY CONTAINING COMPONENTS AND BATTERIES.

- DISPOSE OF CARPET AS ASBESTOS WASTE.
- REMOVE ALL FLOORING MATERIALS AND VAPOR BARRIER FLUSH WITH CONCRETE SUBSTRATE.



SYN	DESCRIPTION	DATE	APPR



**BURNS MEDONNELL**  
 1305 EXECUTIVE BLVD.  
 SUITE 160  
 CHESAPEAKE, VA 23321

APPROVED	A/E INFO
FOR COMMANDER NAVFAC	
ACTIVITY	PER SAT-TO DOCUMENT FROM GERARD MONTANI (PARABRANCH HEAD) WITH FIELD AT NAVAL STATION NEWPORT-NEWPORT, RI
SATISFACTORY TO DATE	4/20/16
DES JTD	DRW WKM
CHK JTD	
FW/M	MLW/LEJ
BRANCH MANAGER	
CHIEF ENG/ARCH	DWG
FIRE PROTECTION	

NAVAL FACILITIES ENGINEERING COMMAND  
 NAVAL FACILITIES ENGINEERING COMMAND ~ MID-ATLANTIC  
 NEWPORT, RHODE ISLAND  
 NAVAL STATION NEWPORT  
 NEWPORT, RHODE ISLAND  
**RENOVATION OF NGIS, BUILDING 172**  
 SECOND FLOOR ASBESTOS ABATEMENT PLAN

SCALE:	AS NOTED
EPROJECT NO.:	13770079
CONSTR. CONTR. NO.	
NAVFAC DRAWING NO.	12719386
SHEET	4 OF 6
<b>HA300</b>	

UNCLASSIFIED//FOR OFFICIAL USE ONLY

UNCLASSIFIED//FOR OFFICIAL USE ONLY


FILE NAME: T:\Clients - Trenton\Burns McDonnell\Newport - 5-3-2016\HA300.dwg LAYOUT NAME: HA300 PLOTTED: Tuesday, May 03, 2016 4:01pm USER: wmontan

DRAWING REVISION: 10 MAY 2014



**LEGEND**

-  REMOVE FULL EXTENTS OF FLOORING MATERIAL. REMOVE ALL FLOORING MATERIALS AND VAPOR BARRIER FLUSH WITH CONCRETE.
-  REMOVE FULL EXTENTS OF WALL INCLUDING METAL STUDS.

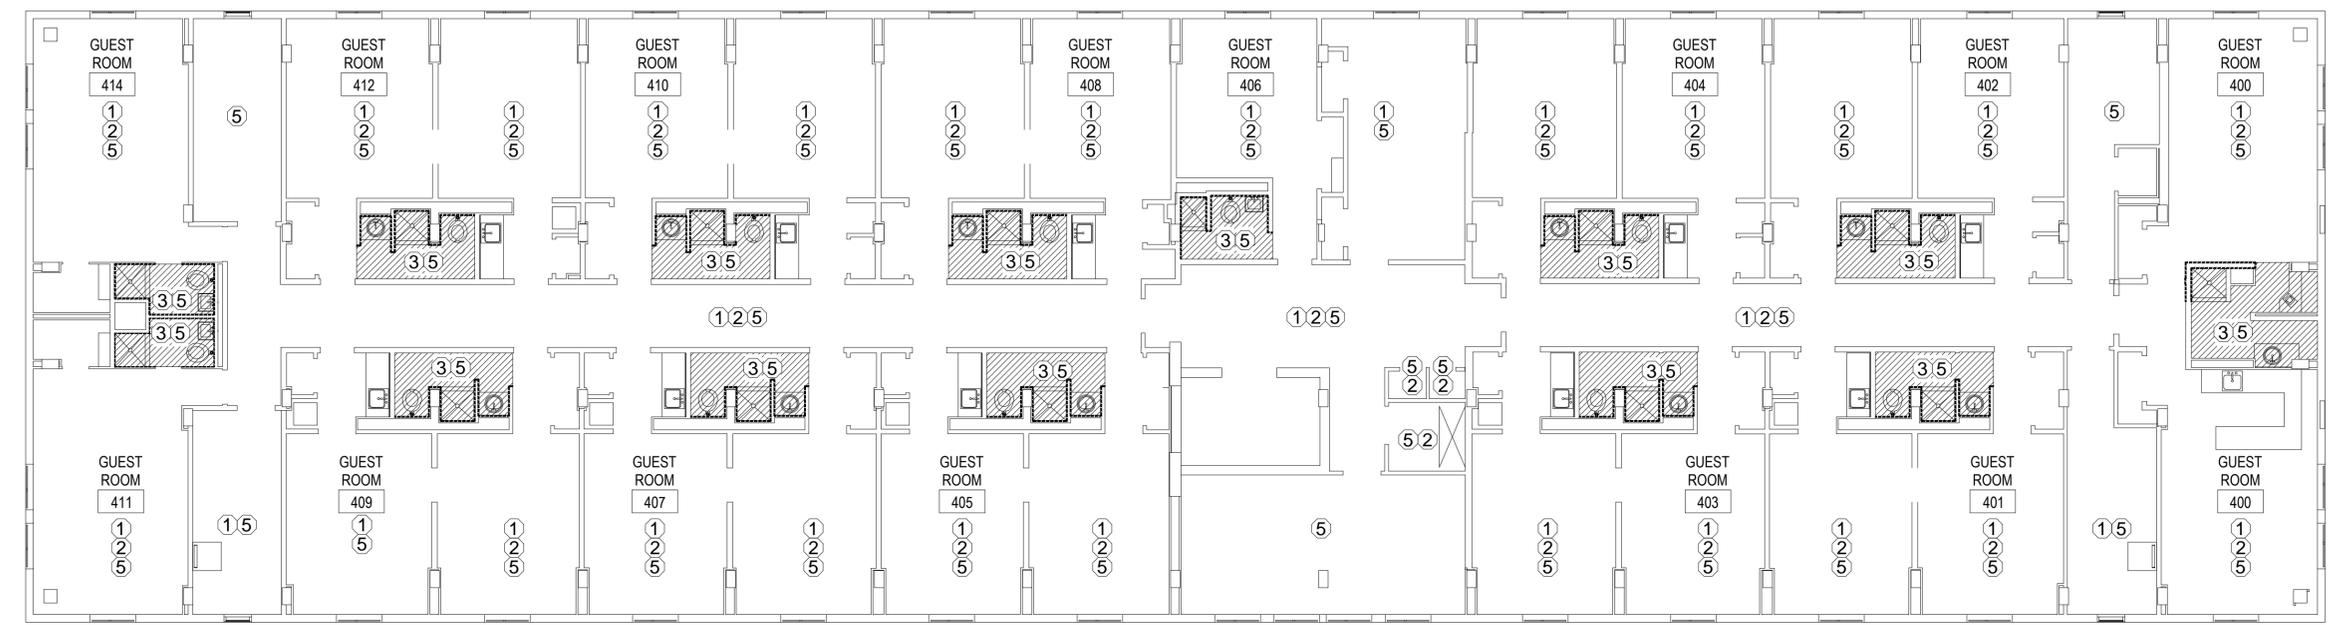

PLAN NORTH  
**BUILDING 172 - FOURTH FLOOR**  
 SCALE: 1/8" = 1'-0"

**GENERAL NOTES:**

1. REMOVAL AND DISPOSAL OF UNIVERSAL WASTE (LIGHT TUBES, LIGHTING BALLASTS, THERMOSTATS, SMOKE DETECTORS AND EMERGENCY LIGHTING BATTERY PACKS) ARE COVERED BY THESE CONTRACT DOCUMENTS AND INCLUDE THE REMOVAL AND DISPOSAL IN ACCORDANCE WITH APPLICABLE NAVY, FEDERAL, STATE AND LOCAL REQUIREMENTS. THE CONTRACTOR SHALL REFER TO SPECIFICATION SECTION 02 84 16 HANDLING OF LIGHTING BALLASTS AND LAMPS CONTAINING PCBs AND MERCURY; SPECIFICATION SECTION 02 81 00 TRANSPORTATION AND DISPOSAL OF HAZARDOUS MATERIALS AND THE HAZARDOUS MATERIALS ASSESSMENT REPORT INCLUDED WITH THE SPECIFICATIONS AS AN APPENDIX.
2. CONSTRUCTION ACTIVITIES IMPACTING ASBESTOS-CONTAINING MATERIALS ARE COVERED BY THESE CONTRACT DOCUMENTS AND INCLUDE THE REMOVAL AND DISPOSAL IN ACCORDANCE WITH APPLICABLE NAVY, FEDERAL, STATE AND LOCAL REQUIREMENTS. THE CONTRACTOR SHALL REFER TO SPECIFICATION SECTION 02 82 16.00.20 ENGINEERING CONTROL OF ASBESTOS-CONTAINING MATERIALS; SPECIFICATION SECTION 02 81 00 TRANSPORTATION AND DISPOSAL OF HAZARDOUS MATERIALS, AND THE HAZARDOUS MATERIALS ASSESSMENT REPORT INCLUDED WITH THE SPECIFICATIONS AS AN APPENDIX.

3. ASBESTOS ABATEMENT SHALL BE CONDUCTED IN ACCORDANCE WITH THE STATE OF RHODE ISLAND AND PROVIDENCE PLANTATIONS, DEPARTMENT OF HEALTH, RULES AND REGULATIONS FOR ASBESTOS CONTROL, AND IN ACCORDANCE WITH THESE CONTRACT DOCUMENTS.
4. THE ADJOINING BUILDING MAY BE OCCUPIED DURING THE ABATEMENT OPERATIONS. THEREFORE THE CONTRACTOR SHALL CONSTRUCT AND INSTALL RIGID BARRIERS SEPARATING THE WORK AREA(S) FROM THE OCCUPIED PORTIONS OF THE BUILDING. THE RIGID BARRIERS SHALL BE CONSTRUCTED OF 1/2" PLYWOOD SUPPORTED BY 2" X 4" WOOD STUDS 16" ON CENTER. BARRIERS SHALL INCLUDE TWO (2) LAYERS OF 6 MIL POLYETHYLENE ON BOTH THE OCCUPIED AND WORK SIDE OF THE BARRIER.
5. THE CONTRACTOR IS REQUIRED TO APPLY FOR AND OBTAIN ANY PERMITS, NOTIFICATIONS AND VARIANCES REQUIRED TO COMPLETE THIS PROJECT AS SPECIFIED AT NO ADDITIONAL COST TO THE OWNER.
6. THE QUANTITIES NOTED IN THE CONTRACT DOCUMENTS ARE FOR INFORMATIONAL PURPOSES ONLY. THE CONTRACTOR SHALL BE RESPONSIBLE TO FIELD VERIFY ALL QUANTITIES.



7. DISPOSE OF CARPET AS ASBESTOS WASTE.
8. REMOVE ALL FLOORING MATERIALS AND VAPOR BARRIER FLUSH WITH CONCRETE SUBSTRATE.

**KEYED ABATEMENT NOTES:**

- ① REMOVE AND DISPOSE OF ASBESTOS-CONTAINING YELLOW CARPET MASTIC/BLACK RESIDUAL MASTIC. DISPOSE OF CARPET AS ASBESTOS WASTE.
- ② REMOVE AND DISPOSE OF ASBESTOS-CONTAINING ACOUSTICAL CEILING PLASTER LOCATED THROUGHOUT THE BUILDING.
- ③ REMOVE AND DISPOSE OF ASBESTOS-CONTAINING VAPOR BARRIER UNDER CERAMIC FLOOR. REMOVE FULL EXTENT OF FLOORING MATERIAL, AS DELINEATED BY THE HATCHED AREA. REMOVE ALL FLOORING MATERIALS AND VAPOR BARRIER FLUSH WITH CONCRETE SUBSTRATE.
- ④ NOT USED
- ⑤ REMOVE AND DISPOSE OF UNIVERSAL WASTE, LIGHTING BALLASTS, LAMPS CONTAINING PCBs, MERCURY CONTAINING COMPONENTS AND BATTERIES.



SYN	DESCRIPTION	DATE	APPR

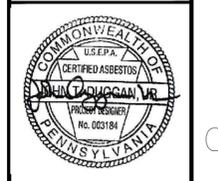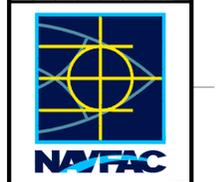

**BURNS MEDONNELL**  
 1305 EXECUTIVE BLVD.  
 SUITE 160  
 CHESAPEAKE, VA 23321

APPROVED	A/E INFO
FOR COMMANDER NAVFAC	
ACTIVITY	PER SAF-10 DOCUMENT FROM GERARD MONTANI (PHABRANCH HEAD) WITH FIELD AT NAVAL STATION NEWPORT-NEWPORT, RI
SATISFACTORY TO DATE	4/20/16
DES	JTD DRW WKM CHK JTD
P/W/DM	MLW/LEJ
BRANCH MANAGER	
CHIEF ENG/ARCH	DWG
FIRE PROTECTION	

DEPARTMENT OF THE NAVY  
 NAVAL FACILITIES ENGINEERING COMMAND  
 NAVAL FACILITIES ENGINEERING COMMAND - MID-ATLANTIC  
 NEWPORT, RHODE ISLAND  
 NEWPORT, RHODE ISLAND  
**RENOVATION OF NGIS, BUILDING 172**  
 FOURTH FLOOR ASBESTOS ABATEMENT PLAN

SCALE: AS NOTED  
 EPROJECT NO.: 13770079  
 CONSTR. CONTR. NO. 12719386  
 NAVFAC DRAWING NO. 12719386  
 SHEET 6 OF 6  
**HA500**  
 DRAWING REVISION: 10 MAY 2014

FILE NAME: T:\Clients - Trenton\Burns McDonnell\Newport - B172\100% FINAL HazMat Only - 5-3-2016\HA500.dwg LAYOUT NAME: layout1 PLOTTED: Tuesday, May 03, 2016 4:02pm USER: wmcarrin UNCLASSIFIED//FOR OFFICIAL USE ONLY

UNCLASSIFIED//FOR OFFICIAL USE ONLY