

UNCLASSIFIED//FOR OFFICIAL USE ONLY

UNCLASSIFIED//FOR OFFICIAL USE ONLY

GENERAL NOTES

1. THE TOPOGRAPHIC SURVEY WAS PERFORMED BY NAVFAC DATED AUGUST 31 - SEPTEMBER 1, 2015.
2. THE HORIZONTAL DATUM FOR THE TOPOGRAPHIC SURVEY IS BASED ON SURVEY PERFORMED BY PENNONI ASSOCIATES INC. - PERRY ROAD & WEENACHASETT STREET INTERSECTION IMPROVEMENTS DRAWINGS.
3. THE VERTICAL ELEVATIONS IS BASED ON FINISH FLOOR ELEVATIONS FROM BUILDING 172 RECORD DRAWINGS.
4. ADDITIONAL BACKGROUND INFORMATION TAKEN FROM SKETCHES PROVIDED BY NAVFAC.
5. APPROXIMATE SHORE LINE LOCATION WAS TAKEN FROM GOOGLE EARTH IMAGE.



BURNS MEDONNELL
 1305 EXECUTIVE BLVD.
 SUITE 160
 CHESAPEAKE, VA 23321

APPROVED

FOR COMMANDER NAVFAC

ACTIVITY

PER SET-TO DOCUMENT FROM GERRARD MONTAN (PARRISWICH HEAD) WITH FEED AT NAVAL STATION NEWPORT-NEWPORT, RI

SATISFACTORY TO DATE 4/20/16

DES: KNW | DRW: EP | CHK: LRM

PM/DM: MLW/LEJ

BRANCH MANAGER

CHIEF ENG/ARCH: DWG

FIRE PROTECTION

NAVAL FACILITIES ENGINEERING COMMAND

NAVAL FACILITIES ENGINEERING COMMAND - MID-ATLANTIC

NAVAL STATION NEWPORT

RENOVATION OF NGIS, BUILDING 172

SITE PLAN

SCALE: AS NOTED

EPROJECT NO.: 13770079


CONSTR. CONTR. NO.

NAVFAC DRAWING NO. 12719394

SHEET 9 OF 200

C-101

DRAWING REVISION: 10 MAY 2014

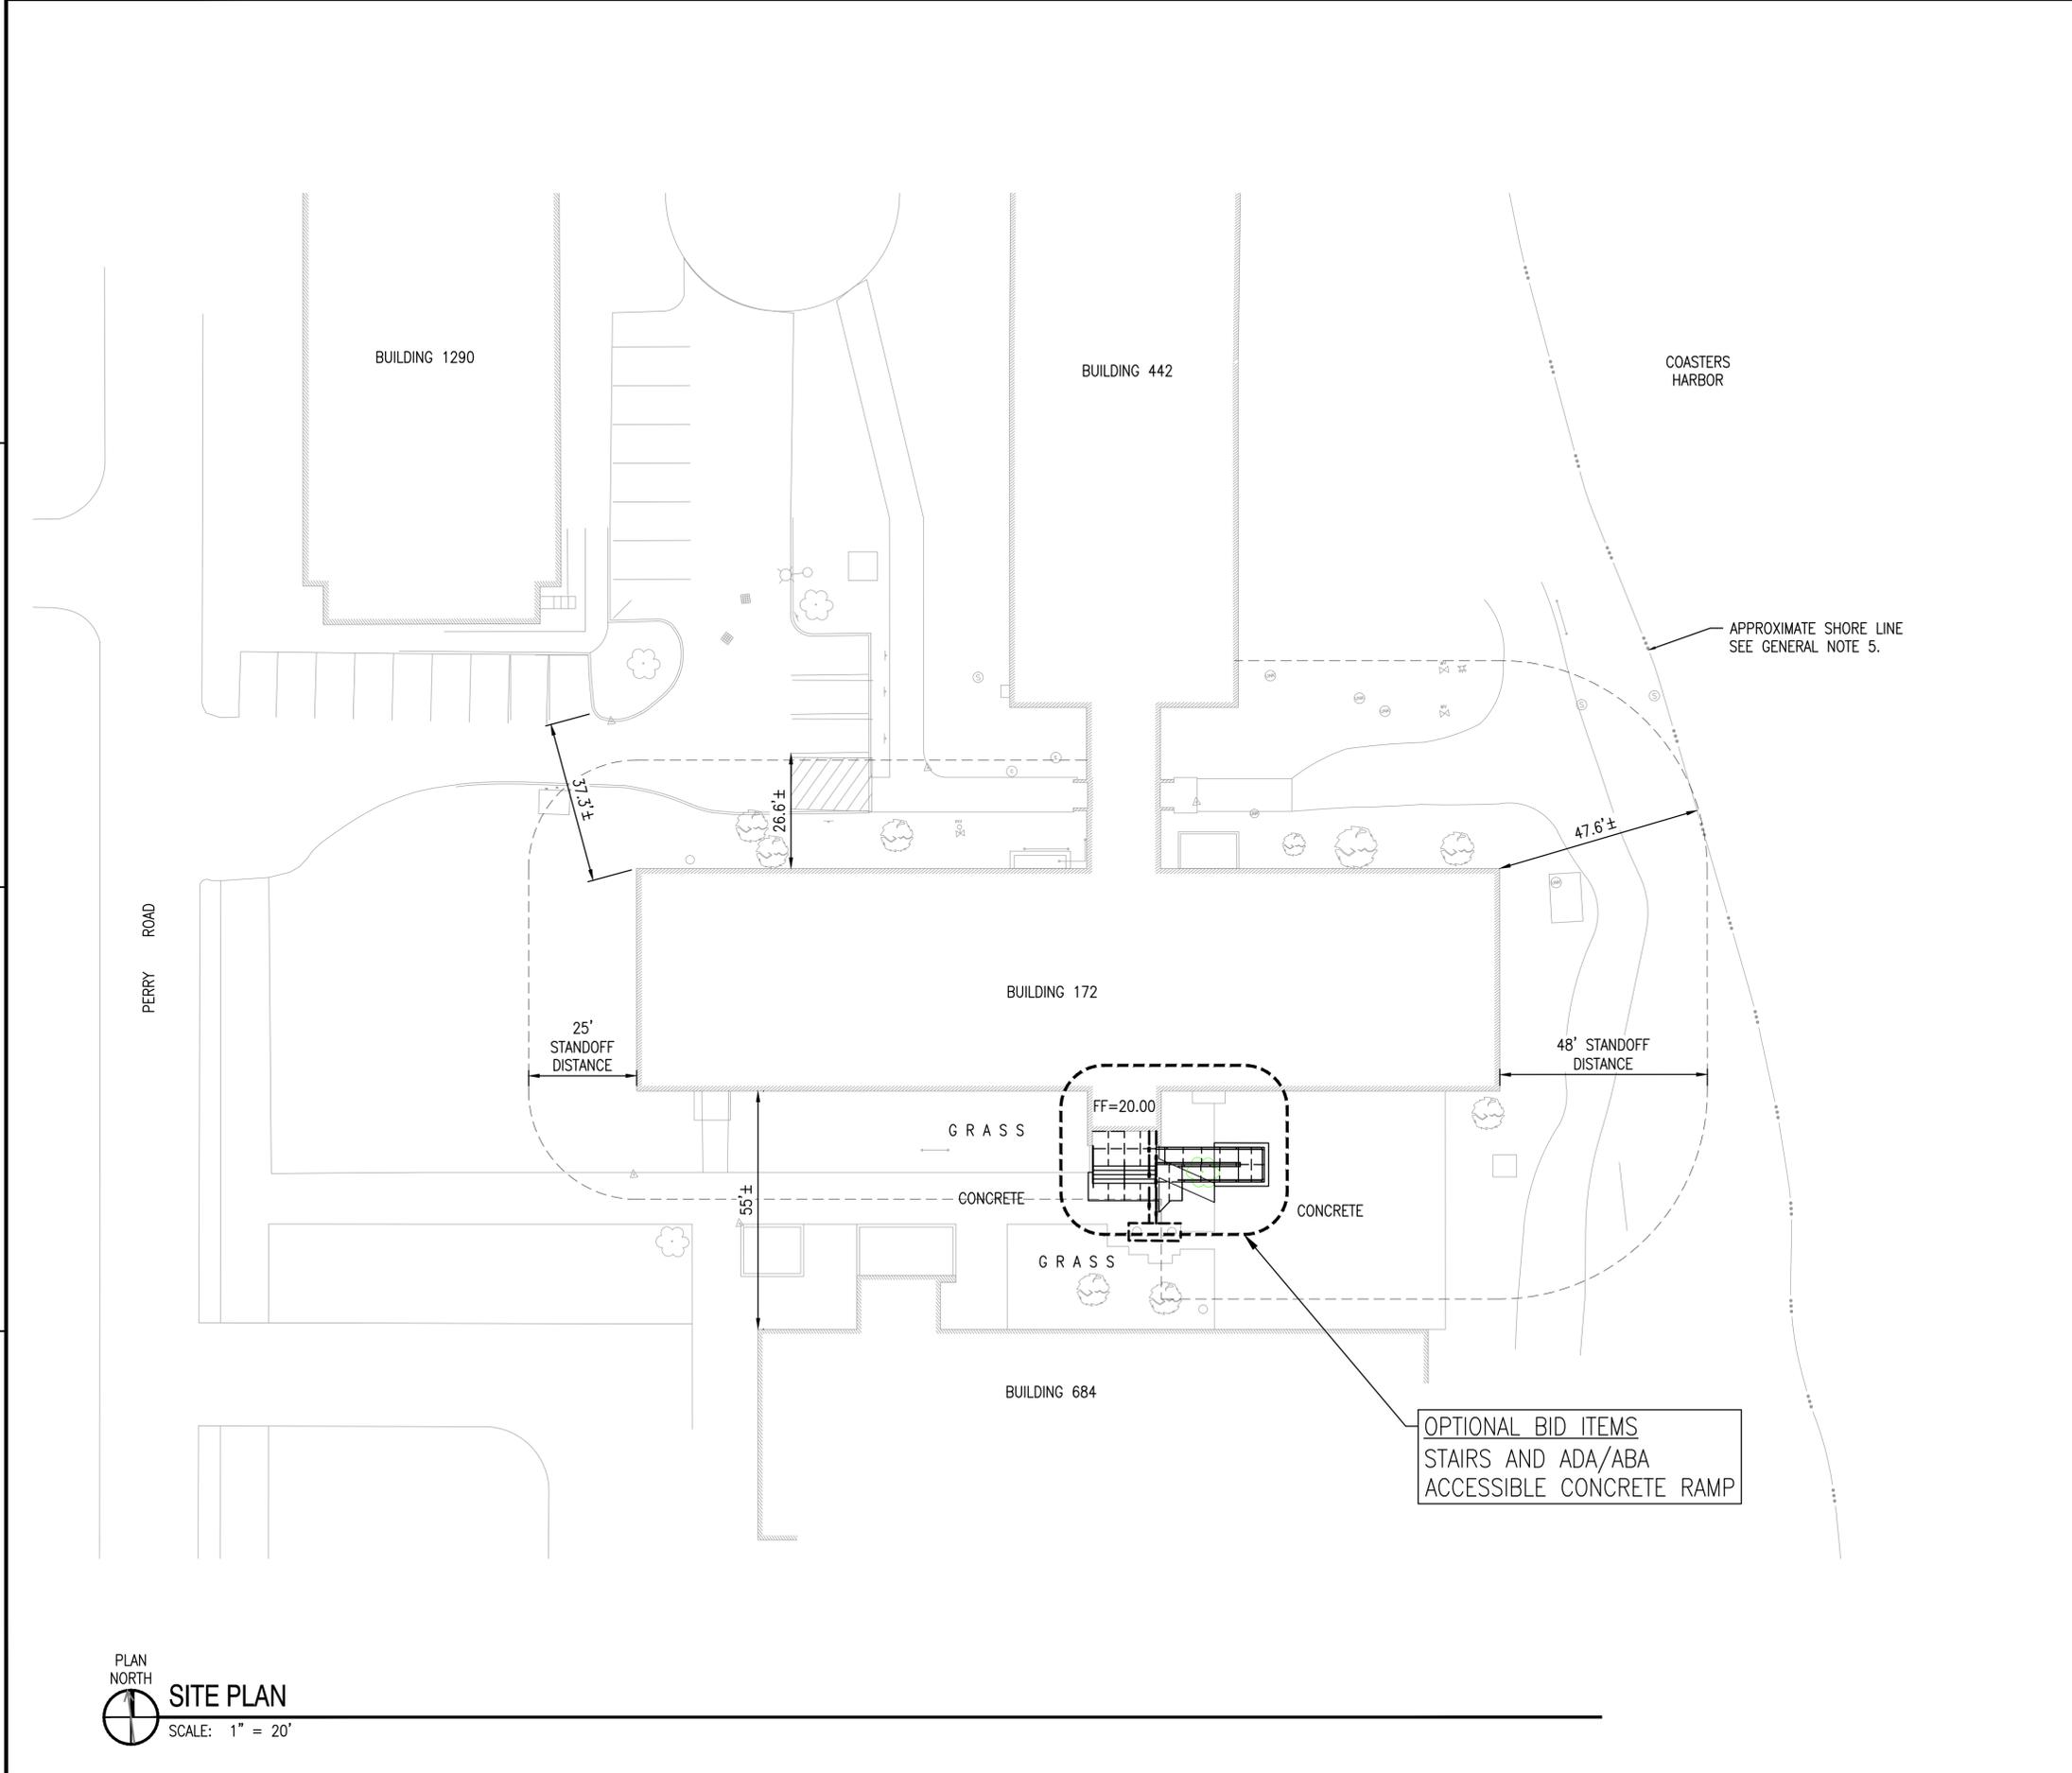

PLAN NORTH
SITE PLAN
 SCALE: 1" = 20'

GRAPHIC SCALE:
 1" = 20'
 0 10' 20' 40'

FILE NAME: Z:\Clients\NAVFAC\USI\Shop\MidAtl\68232_NISSEB\72\Design\Civil\Sheet\C-101.dwg LAYOUT NAME: C-101 PLOTTED: Sunday, May 01, 2016 1:37pm USER: harsinger

