





NOTES:


1. SEE SHEET A-101, A-102, A-103, A-201 AND A-202 FOR WINDOW TYPE LOCATIONS AND ELEVATIONS. SEE SHEET A-602 FOR WINDOW SCHEDULE.
2. COORDINATE FRAMING LOCATION WITH WINDOW OPENING SIZES ON ARCHITECTURAL SHEETS.
3. COORDINATE PLATE LENGTH AND ELEVATION WITH WINDOW OPENING SIZES ON ARCHITECTURAL DRAWINGS.
4. PROVIDE 3/8 PLATE MINIMUM AT PERIMETER OF WINDOW TYPE W4, W5 AND W6 FOR ANCHORAGE TO CONCRETE WALL.

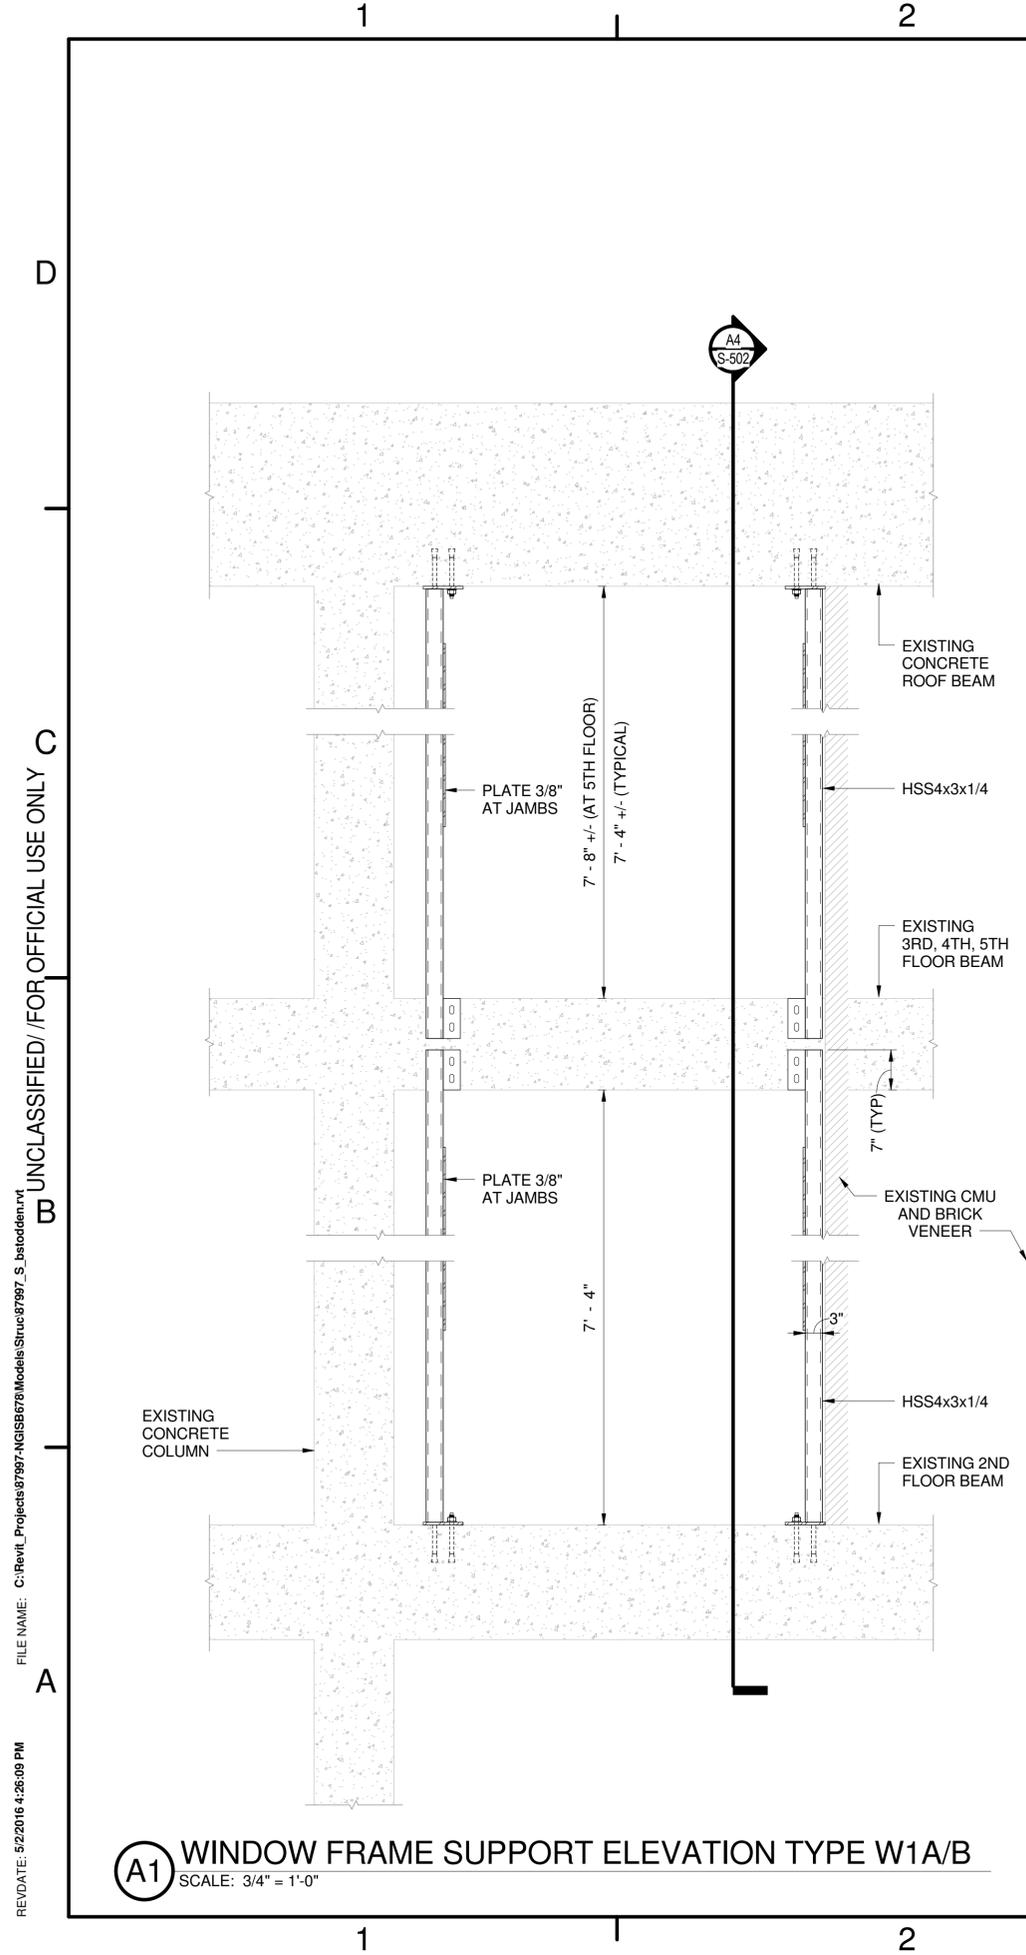


**A1** WINDOW FRAME SUPPORT ELEVATION TYPE W1A/B  
SCALE: 3/4" = 1'-0"

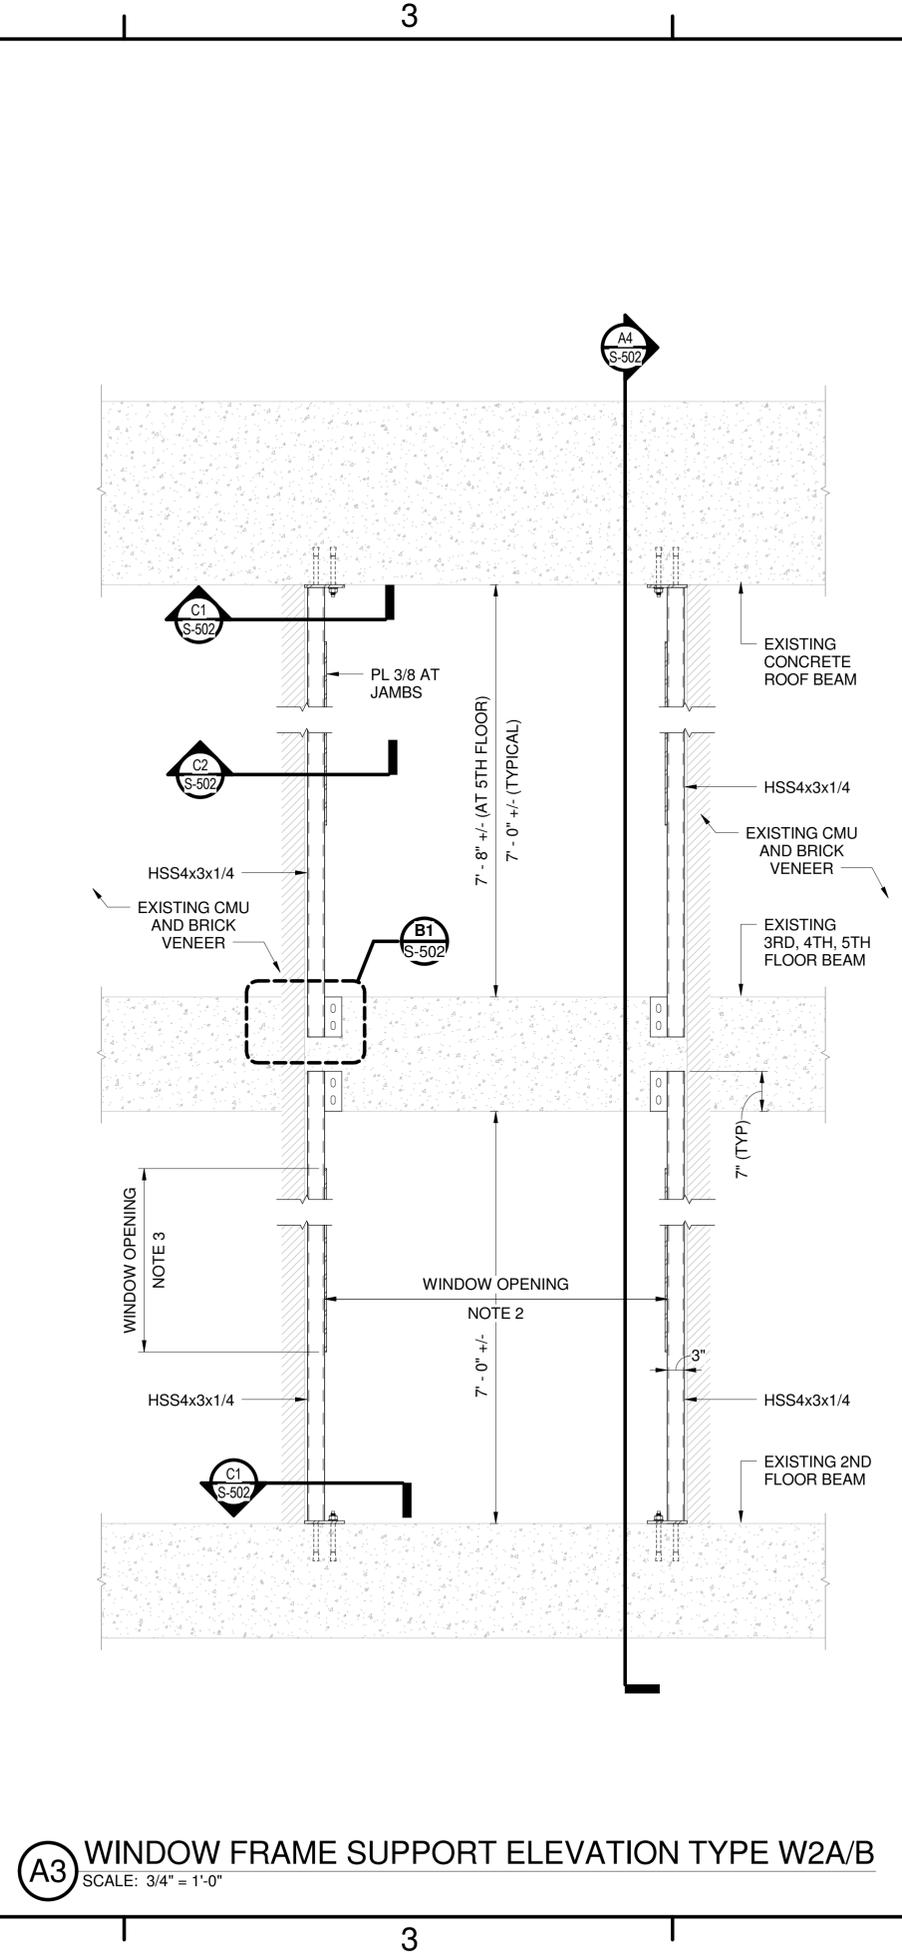

**A3** WINDOW FRAME SUPPORT ELEVATION TYPE W2A/B  
SCALE: 3/4" = 1'-0"

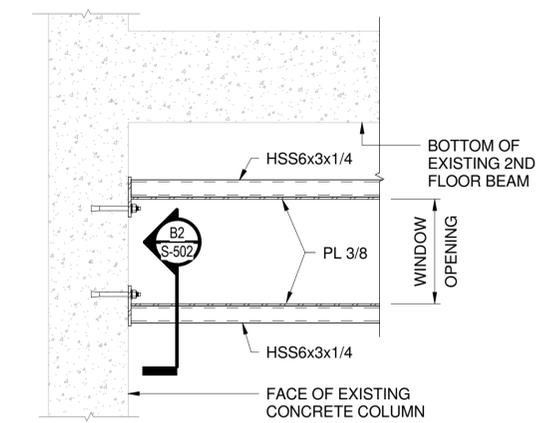


**A4** WINDOW FRAME SUPPORT ELEVATION TYPE W3  
SCALE: 3/4" = 1'-0"

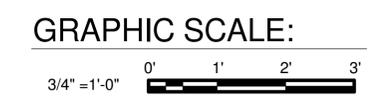


FILE NAME: C:\Revit\Projects\87997-NGISB676\Modals\Struct\87997\_L\_S\_batodden.rvt  
 REV DATE: 5/22/2016 4:26:09 PM


DATE	APPR
DESCRIPTION	SWR
1305 EXECUTIVE BLVD. SUITE 160 CHESAPEAKE, VA 23320	
APPROVED	A/E INFO
FOR COMMANDER NAVFAC	
ACTIVITY	
PER SAT TO DOCUMENT FROM GERARD MONTANI (PI) BRANCH HEAD WITH HEAD AT NAVAL STATION NEWPORT, RHODE ISLAND	
SATISFACTORY TO DATE 4/20/16	
DES	DRW
BS	CHK
MLW	MLW
PM / DM	MLW/LEJ
BRANCH MANAGER	
CHIEF ENGINEER	
DWG	
FIRE PROTECTION	
DEPARTMENT OF THE NAVY NAVAL FACILITIES ENGINEERING COMMAND NAVAL FACILITIES ENGINEERING COMMAND - MIDLANT NEWPORT, RHODE ISLAND NAVAL STATION NEWPORT NEWPORT, RHODE ISLAND	
<b>RENOVATION OF BUILDING 678</b> WINDOW FRAME SUPPORT DETAILS	
SCALE: AS NOTED	
PROJECT NO. 1382693	
CONSTR. CONTR. NO.	
NAVFAC DRAWING NO. 12721997	
SHEET 11 OF 177	
<b>S-501</b>	

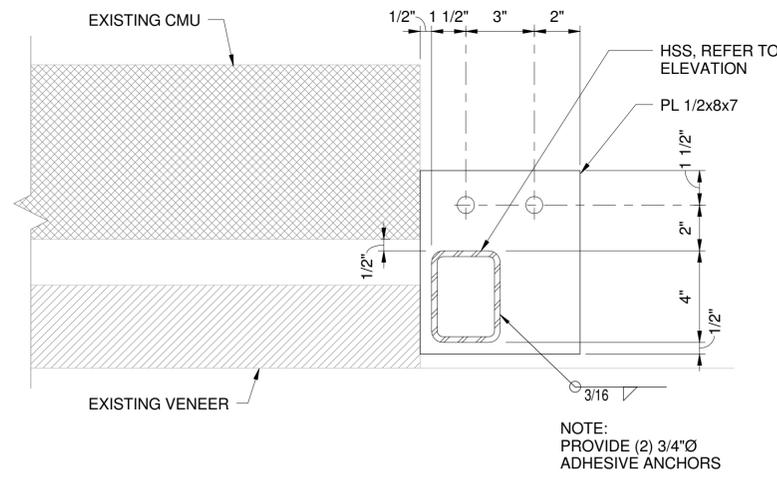


C1 SECTION S-501 SCALE: 3" = 1'-0"

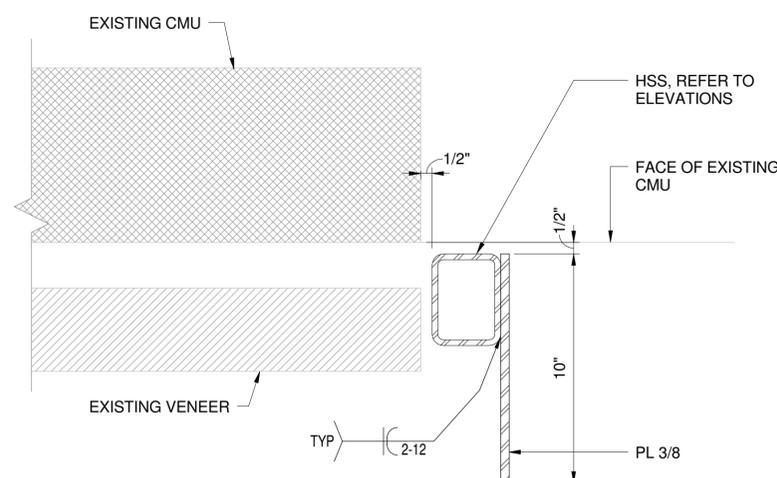


C2 SECTION S-501 SCALE: 3" = 1'-0"

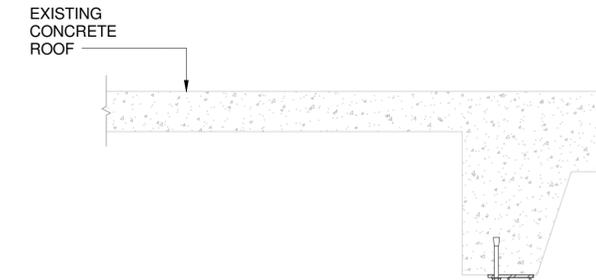



A4 SECTION S-501 SCALE: 3/4" = 1'-0"

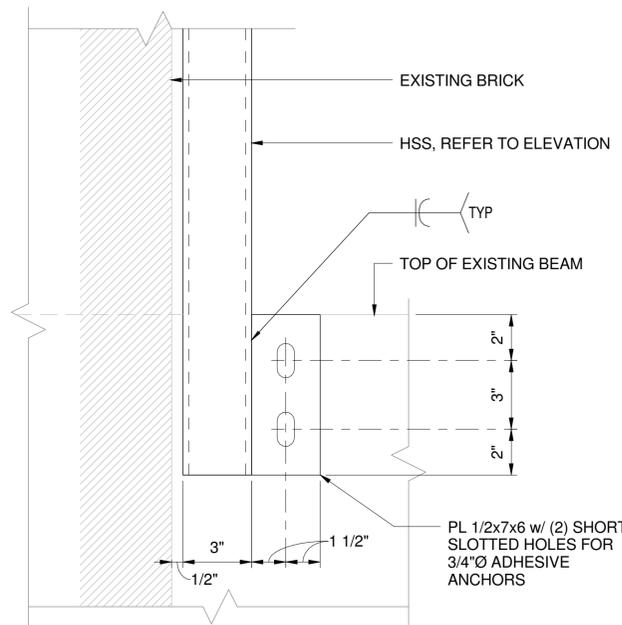


B1 DETAIL S-501 SCALE: 3" = 1'-0"

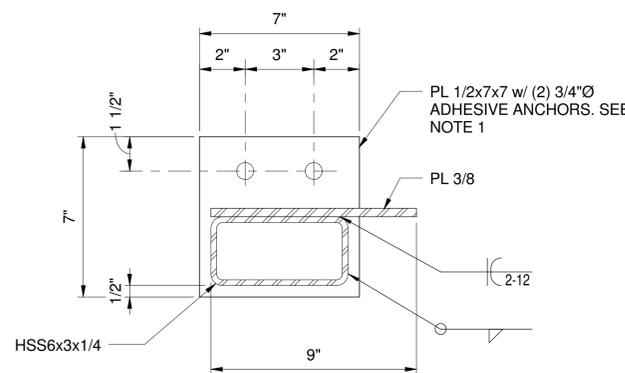

B2 SECTION S-501 SCALE: 3" = 1'-0"

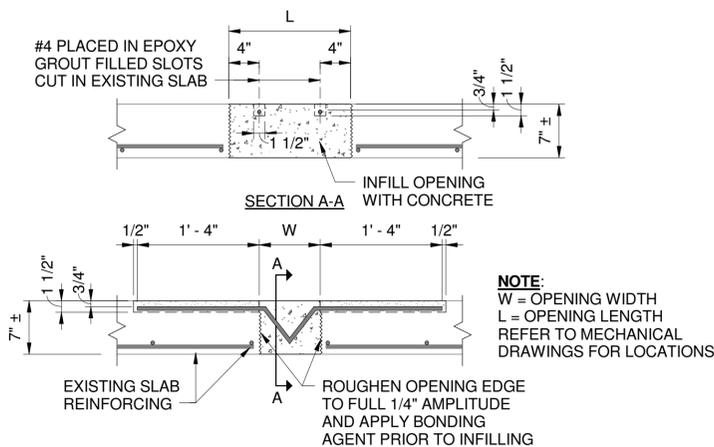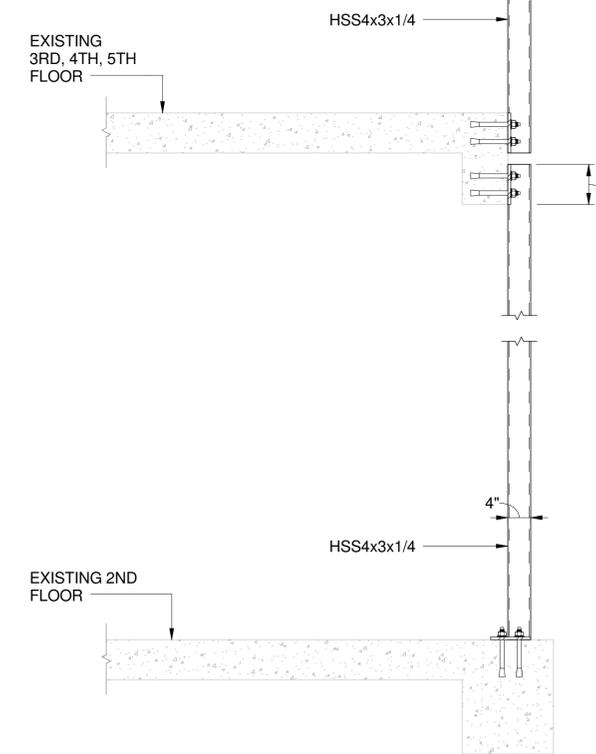

A1 SLAB OPENING INFILL DETAIL S-501 SCALE: 1" = 1'-0"

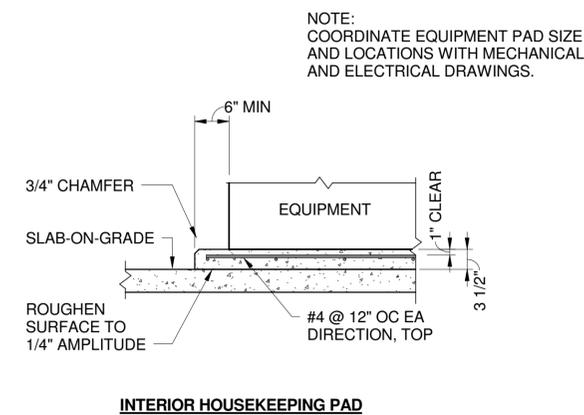

A2 EQUIPMENT PAD DETAIL S-501 SCALE: 3/4" = 1'-0"

NOTES:

1. PROVIDE 1/2" MAXIMUM OF NON-SHRINK GROUT BEHIND PLATE FOR FIELD DIMENSION ADJUSTMENT.

DATE	APPR
DESCRIPTION	SWR
1305 EXECUTIVE BLVD. SUITE 160 CHESAPEAKE, VA 23320	
APPROVED	AE INFO
FOR COMMANDER NAVFAC	
ACTIVITY	
PER SAT TO DOCUMENT FROM GERARD MONTANI (PI) BRANCH HEAD WITH HEAD AT NAVAL STATION NEWPORT, NEWPORT, RI	
SATISFACTORY TO DATE	
4/20/16	
DES	DRW
BS	CHK
MLW	MLW
PM / DM	MLW/LEJ
BRANCH MANAGER	
CHIEF ENGINEER	
DWG	
FIRE PROTECTION	
DEPARTMENT OF THE NAVY NAVAL FACILITIES ENGINEERING COMMAND NAVAL FACILITIES ENGINEERING COMMAND - MIDLAND NEWPORT, RHODE ISLAND NAVAL STATION NEWPORT NEWPORT, RHODE ISLAND	
<b>RENOVATION OF BUILDING 678</b> WINDOW FRAME SUPPORT DETAILS	
SCALE:	AS NOTED
PROJECT NO.	1382693
CONSTR. CONTR. NO.	
NAVFAC DRAWING NO.	12721998
SHEET	12 OF 177
<b>S-502</b>	
DRAWING REVISION: 10 MAY 2014	

UNCLASSIFIED//FOR OFFICIAL USE ONLY  
 FILE NAME: C:\Revit\_Projects\87997-NG\87997-Models\Struct\87997\_S\_bstocden.rvt  
 REV DATE: 5/22/2016 4:26:10 PM