

1


2

3

4

5

DEMOLITION LEGEND

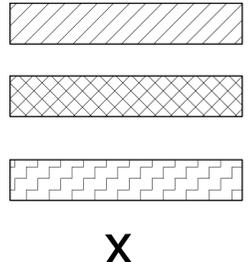


EXISTING CONCRETE PAVEMENT - DEMOLISH

EXISTING BUILDING - DEMOLISH

SAWCUT, DEMOLISH AND REMOVE PAVEMENT NECESSARY TO REMOVE FIRE WATER LINE AND VALVE AND REPLACE WATER TEE. REPAVE TO MATCH EXISTING SECTION.

EXISTING FEATURE - DEMOLISH

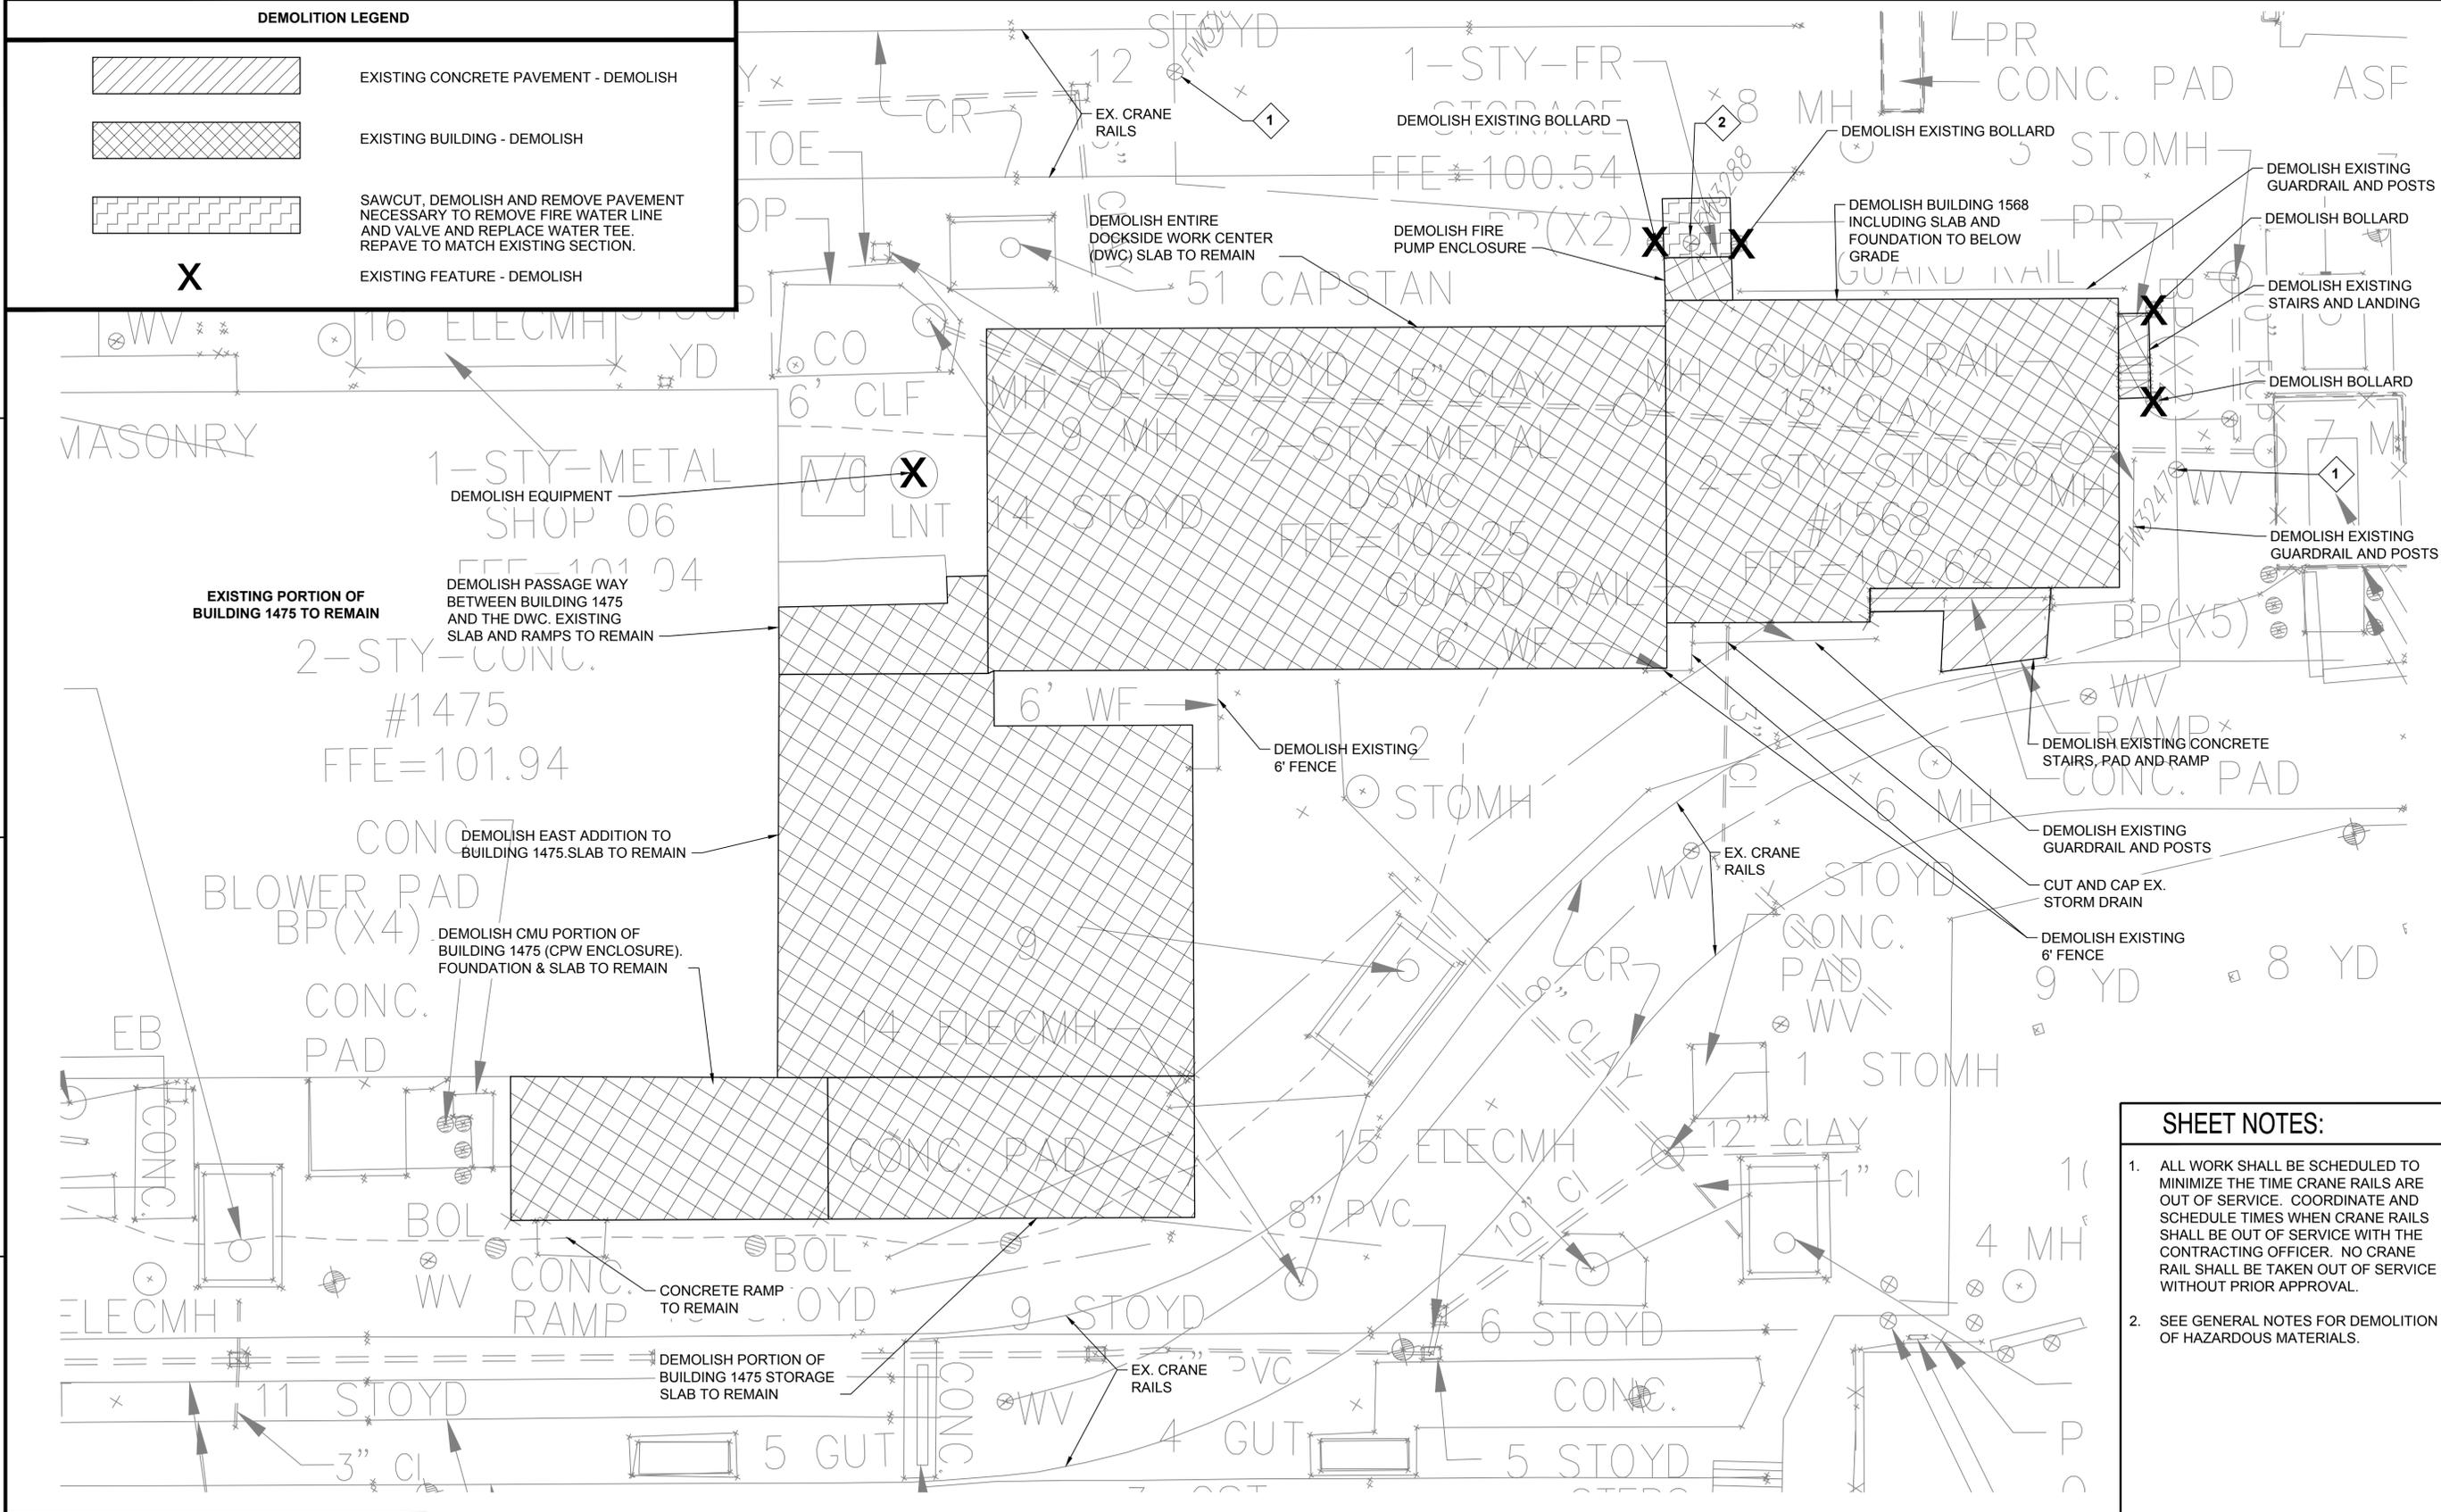

EXISTING PORTION OF BUILDING 1475 TO REMAIN

DEMOLISH EQUIPMENT SHOP 06

DEMOLISH PASSAGE WAY BETWEEN BUILDING 1475 AND THE DWC. EXISTING SLAB AND RAMPS TO REMAIN

DEMOLISH EAST ADDITION TO BUILDING 1475. SLAB TO REMAIN

DEMOLISH CMU PORTION OF BUILDING 1475 (CPW ENCLOSURE). FOUNDATION & SLAB TO REMAIN

CONCRETE RAMP TO REMAIN

DEMOLISH PORTION OF BUILDING 1475 STORAGE SLAB TO REMAIN

DEMOLISH ENTIRE DOCKSIDE WORK CENTER (DWC) SLAB TO REMAIN

DEMOLISH FIRE PUMP ENCLOSURE

DEMOLISH EXISTING BOLLARD

DEMOLISH BUILDING 1568 INCLUDING SLAB AND FOUNDATION TO BELOW GRADE

DEMOLISH EXISTING GUARDRAIL AND POSTS

DEMOLISH BOLLARD

DEMOLISH EXISTING STAIRS AND LANDING

DEMOLISH BOLLARD

DEMOLISH EXISTING GUARDRAIL AND POSTS

DEMOLISH EXISTING CONCRETE STAIRS, PAD AND RAMP

DEMOLISH EXISTING GUARDRAIL AND POSTS

CUT AND CAP EX. STORM DRAIN

DEMOLISH EXISTING 6' FENCE

SHEET NOTES:

- ALL WORK SHALL BE SCHEDULED TO MINIMIZE THE TIME CRANE RAILS ARE OUT OF SERVICE. COORDINATE AND SCHEDULE TIMES WHEN CRANE RAILS SHALL BE OUT OF SERVICE WITH THE CONTRACTING OFFICER. NO CRANE RAIL SHALL BE TAKEN OUT OF SERVICE WITHOUT PRIOR APPROVAL.
- SEE GENERAL NOTES FOR DEMOLITION OF HAZARDOUS MATERIALS.

DEMOLITION NOTES

- SECURE VALVES FW3286 AND FW 3247 DURING DEMOLITION OF BLDG 1568.
- REFER TO MECH DWGS FOR DEMOLITION OF FIRE WATER LINE AND VALVE FW3288.

BUILDING SITE DEMOLITION PLAN

SCALE 1" = 10'

PLAN NORTH



GRAPHIC SCALE



FILE NAME: J:\INSTRY\F4018_CIF Final Design Contract\04_CADD\03_CIVIL\Construction Drawings\Final Drawings\Demolition\283\DEMO-568932-D-101.dwg LAYOUT NAME: Layout1 PLOTTED: Wednesday, March 16, 2016 - 1:06pm USER: janya

DATE	
DESCRIPTION	
SYN	
APPROVED	
FOR COMMANDER NAVFAC	
ACTIVITY	
SATISFACTORY TO DATE	
DES	SPH [drw CRJ] [chk DPS]
PM	John A. Moore, R.A.
BRANCH MANAGER	
CHIEF ENGINEER	
DATE	03/16/2016
DEPARTMENT OF THE NAVY NAVAL FACILITIES ENGINEERING COMMAND NAVAL FACILITIES ENGINEERING COMMAND - MID ATLANTIC HAMPDEN ROAD SPT NORFOLK NAVAL SHIPYARD PORTSMOUTH, VIRGINIA	
BUILDING DEMO: 1568, DWC, PART 1475	
BUILDING DEMOLITION PLAN	
SCALE:	AS SHOWN
EPROJCT NO.:	568932
CONSTR. CONTR. NO.	
NAVFAC DRAWING NO.	12605403
SHEET	7 OF 55
D-101	
<small>DRAWFORM REVISION: 10 MARCH 2009</small>	