

AMENDMENT OF SOLICITATION/MODIFICATION OF CONTRACT			1. CONTRACT ID CODE	PAGE OF PAGES 1 3
2. AMENDMENT/MODIFICATION NO. 0001	3. EFFECTIVE DATE 28-May-2015	4. REQUISITION/PURCHASE REQ. NO.		5. PROJECT NO.(If applicable)
6. ISSUED BY NAVFAC MID ATLANTIC PWD PHILADELPHIA 4921 S. BROAD STREET BLDG 1, 2ND FLOOR PHILADELPHIA PA 19112	CODE N40085	7. ADMINISTERED BY (If other than item 6) See Item 6		
8. NAME AND ADDRESS OF CONTRACTOR (No., Street, County, State and Zip Code)		X	9A. AMENDMENT OF SOLICITATION NO. N40085-15-Q-7546	
		X	9B. DATED (SEE ITEM 11) 08-May-2015	
			10A. MOD. OF CONTRACT/ORDER NO.	
			10B. DATED (SEE ITEM 13)	
CODE	FACILITY CODE			
11. THIS ITEM ONLY APPLIES TO AMENDMENTS OF SOLICITATIONS				
<input checked="" type="checkbox"/> The above numbered solicitation is amended as set forth in Item 14. The hour and date specified for receipt of Offer <input checked="" type="checkbox"/> is extended, <input type="checkbox"/> is not extended. Offer must acknowledge receipt of this amendment prior to the hour and date specified in the solicitation or as amended by one of the following methods: (a) By completing Items 8 and 15, and returning <u>1</u> copies of the amendment; (b) By acknowledging receipt of this amendment on each copy of the offer submitted; or (c) By separate letter or telegram which includes a reference to the solicitation and amendment numbers. FAILURE OF YOUR ACKNOWLEDGMENT TO BE RECEIVED AT THE PLACE DESIGNATED FOR THE RECEIPT OF OFFERS PRIOR TO THE HOUR AND DATE SPECIFIED MAY RESULT IN REJECTION OF YOUR OFFER. If by virtue of this amendment you desire to change an offer already submitted, such change may be made by telegram or letter, provided each telegram or letter makes reference to the solicitation and this amendment, and is received prior to the opening hour and date specified.				
12. ACCOUNTING AND APPROPRIATION DATA (If required)				
13. THIS ITEM APPLIES ONLY TO MODIFICATIONS OF CONTRACTS/ORDERS. IT MODIFIES THE CONTRACT/ORDER NO. AS DESCRIBED IN ITEM 14.				
A. THIS CHANGE ORDER IS ISSUED PURSUANT TO: (Specify authority) THE CHANGES SET FORTH IN ITEM 14 ARE MADE IN THE CONTRACT ORDER NO. IN ITEM 10A.				
B. THE ABOVE NUMBERED CONTRACT/ORDER IS MODIFIED TO REFLECT THE ADMINISTRATIVE CHANGES (such as changes in paying office, appropriation date, etc.) SET FORTH IN ITEM 14, PURSUANT TO THE AUTHORITY OF FAR 43.103(B).				
C. THIS SUPPLEMENTAL AGREEMENT IS ENTERED INTO PURSUANT TO AUTHORITY OF:				
D. OTHER (Specify type of modification and authority)				
E. IMPORTANT: Contractor <input type="checkbox"/> is not, <input type="checkbox"/> is required to sign this document and return _____ copies to the issuing office.				
14. DESCRIPTION OF AMENDMENT/MODIFICATION (Organized by UCF section headings, including solicitation/contract subject matter where feasible.) THE PURPOSE OF THIS AMENDMENT IS TO EXTEND THE RFQ DATE FROM 5/29/2015 TO 6/2/2015 AT 5:00 PM EASTERN TIME AND TO PROVIDE QUESTIONS AND ANSWERS. NO MORE QUESTIONS WILL BE ACCEPTED AS OOF 5/28/2015.				
Except as provided herein, all terms and conditions of the document referenced in Item 9A or 10A, as heretofore changed, remains unchanged and in full force and effect.				
15A. NAME AND TITLE OF SIGNER (Type or print)		16A. NAME AND TITLE OF CONTRACTING OFFICER (Type or print) JESSICA L. NELSON / CONTRACT SPECIALIST TEL: (215) 897-8877 EMAIL: jessica.nelson@navy.mil		
15B. CONTRACTOR/OFFEROR _____ (Signature of person authorized to sign)	15C. DATE SIGNED	16B. UNITED STATES OF AMERICA BY _____ (Signature of Contracting Officer)	16C. DATE SIGNED 28-May-2015	

SECTION SF 30 BLOCK 14 CONTINUATION PAGE

SUMMARY OF CHANGES

SECTION SF 30 - BLOCK 14 CONTINUATION PAGE

The following have been added by full text:

AMENDMENT 01

THE PURPOSE OF THIS AMENDMENT IS TO EXTEND THE RFQ DUE DATE FROM 5/29/2015 TO 6/2/2015 AT 5:00 PM EASTERN TIME.

THE PURPOSE OF THIS AMENDMENT IS TO INCORPORATE THE QUESTIONS AND ANSWERS FOR THE SUBJECT RFQ. ALL QUESTIONS PERTAINING TO THE SUBJECT RFQ WILL NOT BE EXTENDED.

- 1) The drawings downloaded from the NECO site has a completion status of Preliminary. Are there drawings with a higher percentage completion status for bid?
- 2) Are there existing drawings of the slab where the base of the shoring will be supported? If so, can you make them available to us?
- 3) What is the minimum curing time are you allowing for the new concrete before it can be painted?
- 4) What are your recommendations for treating the spalding in the concrete ceiling?
- 5) Please advise of the dimensions showing the extent of the new side walk and its proximity to the end of the pipe rail
- 6) Frost depth in the area of construction is 30". The embedment depth specified for your turn-down-footings is 1'-6". Please advise if you want us to use the 1'-6" turn-down-footing embedment for our estimate.

Government response to referenced RFI's

- 1) Noted as "Preliminary" for pre-award solicitation/bid, will be removed upon award.
- 2) See attached excerpt from original as-builts, we make no warranties to drawings representing the existing field conditions.
- 3) Contractor's means and methods
- 4) Prepare areas of spalled concrete ceiling (down to solid material), repair with approved cementitious grout suitable for application at existing condition. To be prepared and installed per approved product's manufacturers specifications.
- 5) See Demolition Site Plan (C-001) and Improvements Site Plan (C-002).
- 6) Confirmed, the construction embedment is exempt from frost depth requirements.

NOTE: REMARKS AND EXPLANATIONS ADDRESSED SHALL NOT BE DEEMED OR CONSTRUED TO CONSTITUTE ANY REPRESENTATION OR WARRANTY BY THE DOD, OR A LEGALLY BINDING


AGREEMENT, CONTRACT OR COMMITMENT BETWEEN THE DOD AND ANY OTHER PARTY, OR ALTER THE TERMS AND CONDITIONS OF THE SOLICITATION.

REMINDER: IT IS THE CONTRACTOR'S RESPONSIBILITY TO CHECK NECO WEBSITE, WWW.NECO.NAVY.MIL FOR ALL AMENDMENTS TO THE SUBJECT SOLICITATION.

EXCEPT AS PROVIDED HEREIN, ALL TERMS AND CONDITIONS OF THE DOCUMENT REFERENCED REMAINS UNCHANGED AND IN FULL FORCE AND EFFECT.

(End of Summary of Changes)

FILE NAME: C:\Users\engr\hnt\Development\PROJECTS\2015_1367095_DBB_Bldg 15 Renovations\B.Design\Drawings\C-001 - Bldg 15 Renovations.dwg LAYOUT NAME: C-002 PLOTTED: Thursday, May 21, 2015 - 2:02pm USER: engr\hnt

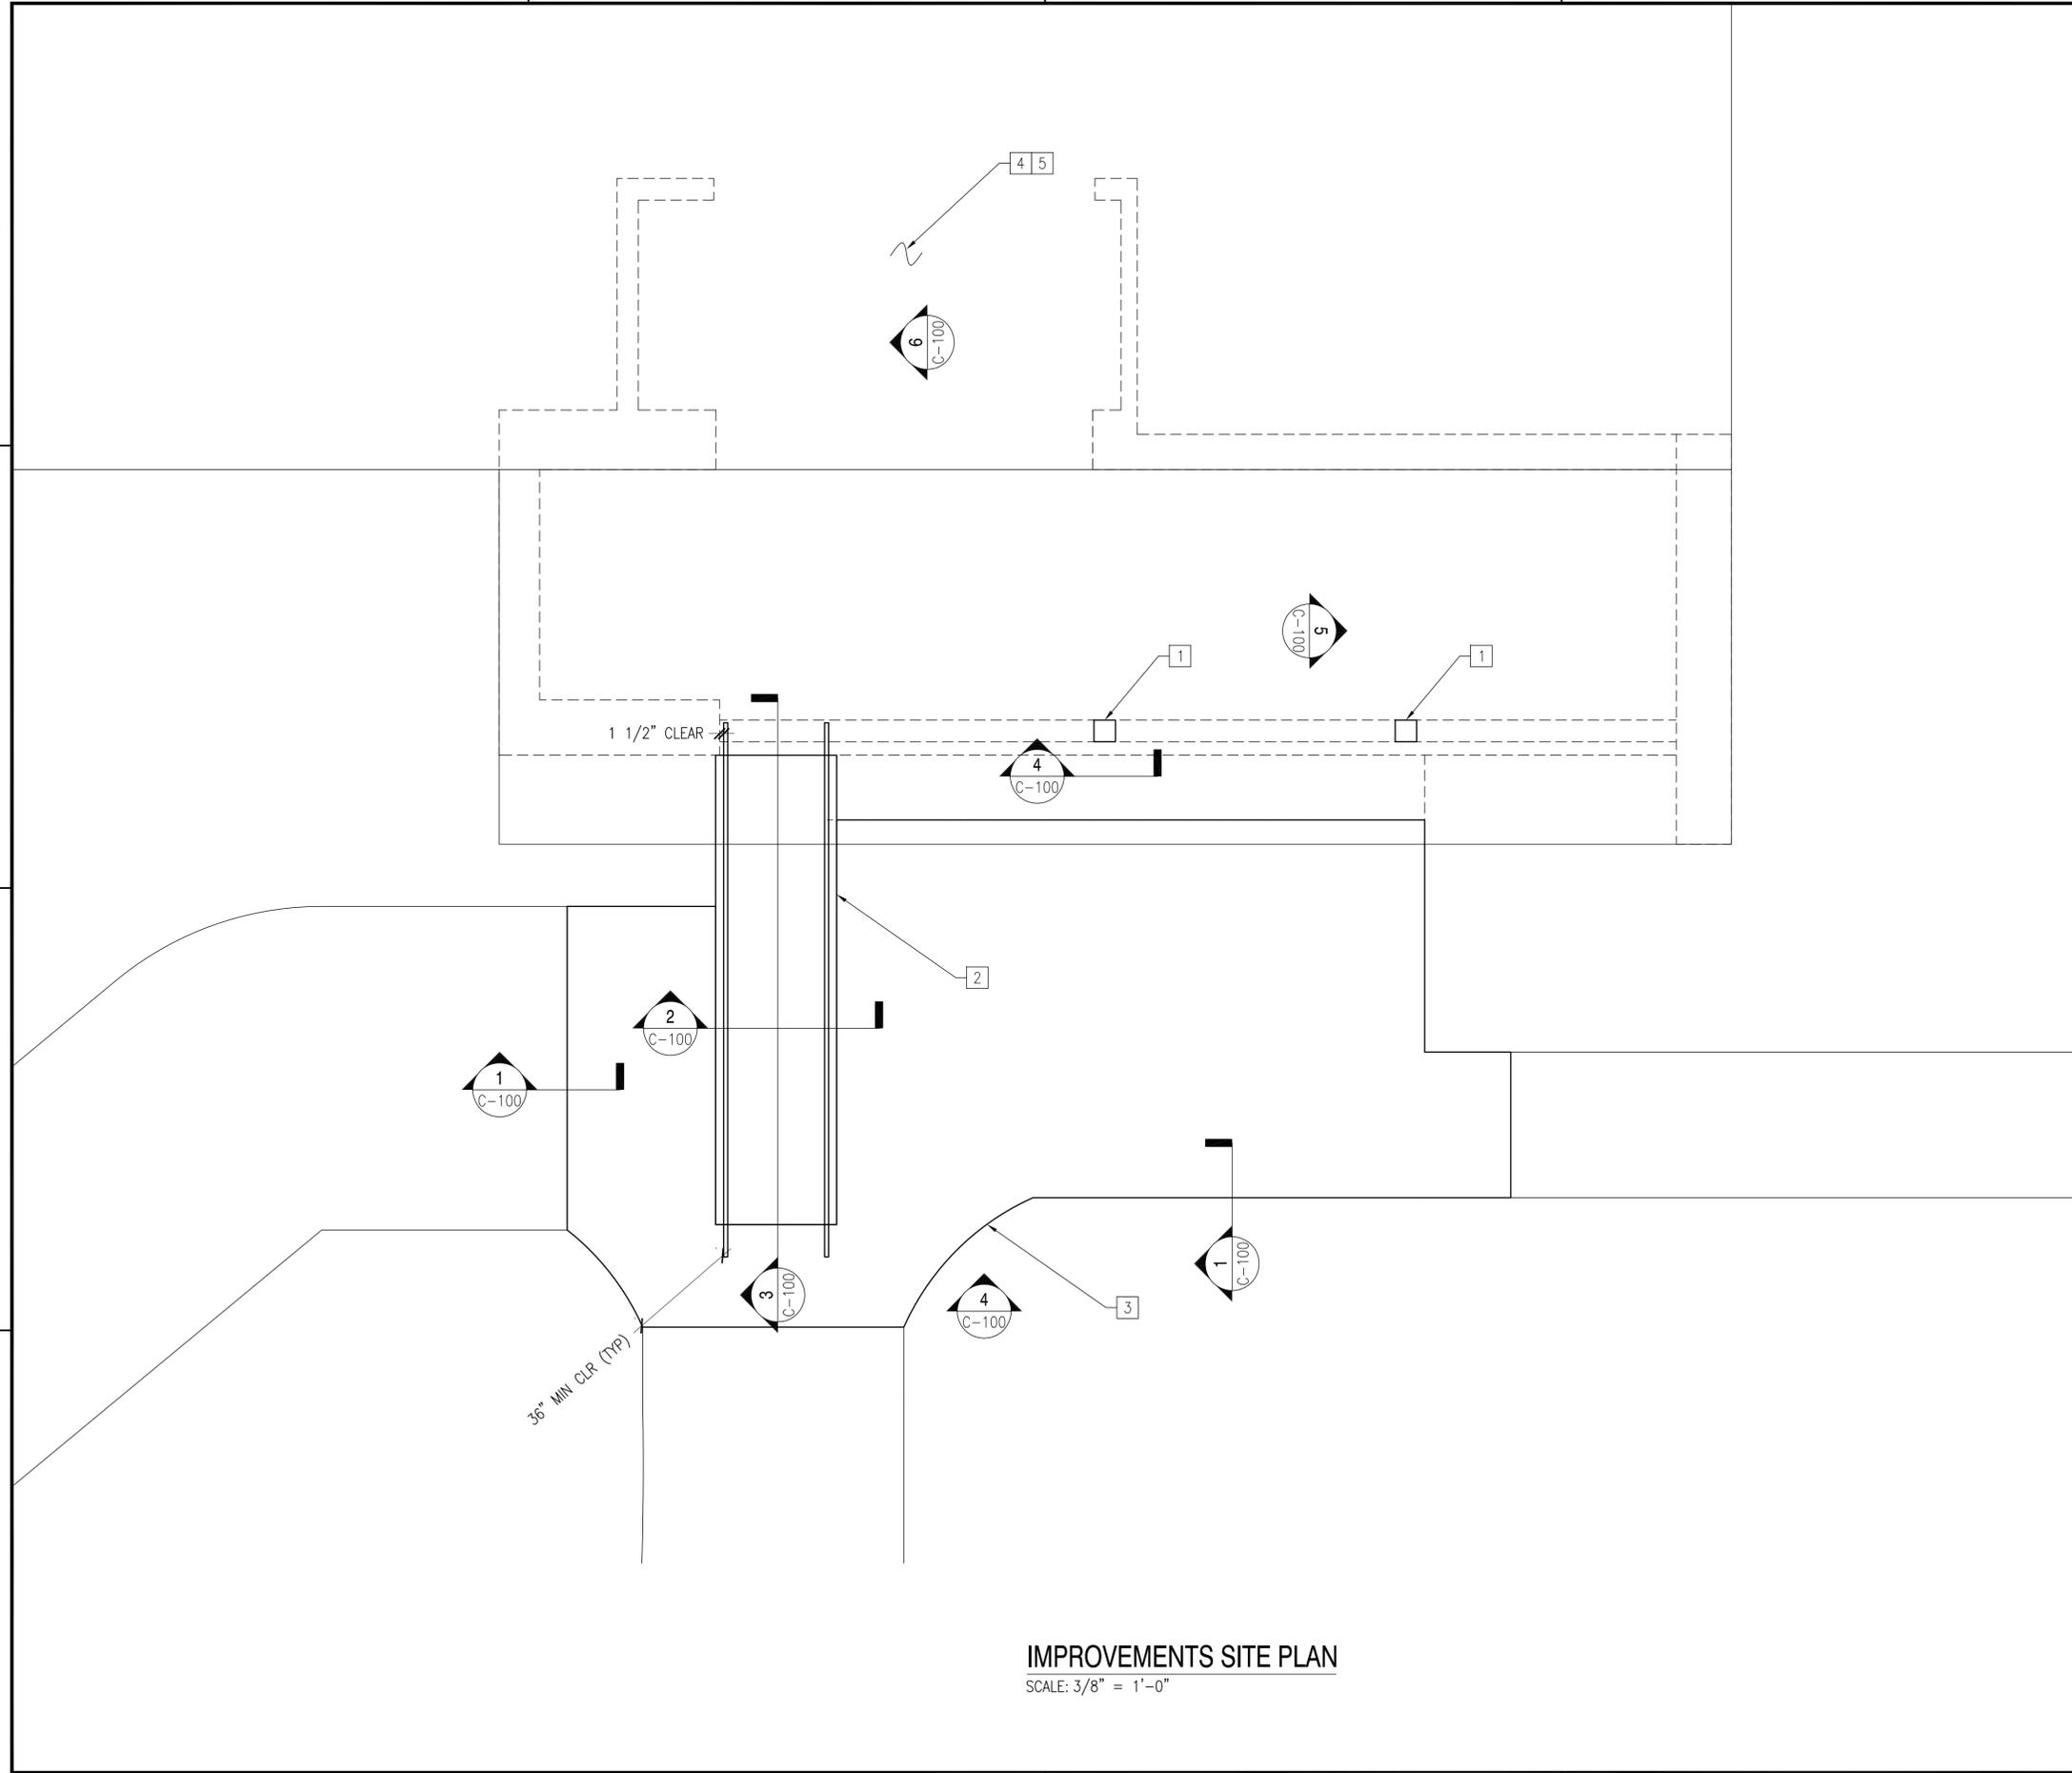

IMPROVEMENTS SITE PLAN
SCALE: 3/8" = 1'-0"


GENERAL SHEET NOTES


1. CONCRETE TO BE PERMANENTLY EXPOSED TO WEATHER SHALL BE AIR ENTRAINED TO 5% (± 1%) WITH AN ADMIXTURE THAT CONFORMS TO ASTM C 260.
2. ALL CONCRETE WORK SHALL CONFORM TO THE REQUIREMENTS OF ACI 301, "SPECIFICATION FOR STRUCTURAL CONCRETE BUILDINGS".
3. ALL REINFORCING STEEL SHALL CONFORM TO ASTM A615, GRADE 60.
4. REPAIR (DOWN TO SOLID MATERIAL) ANY DAMAGED OR SPALLED SECTIONS OF CONCRETE ENTRY SLAB WITH FLOWABLE REPAIR GROUT AND BONDING AGENT PER MANUFACTURER'S SPECIFICATIONS (MATERIAL TO BE APPROVED BY COR).
5. REPAIR (DOWN TO SOLID MATERIAL) ANY DAMAGED OR SPALLED SECTIONS OF EXTERIOR CONCRETE CEILING WITH CEMENTITIOUS GROUT AND BONDING AGENT PER MANUF SPECIFICATIONS (SUITABLE MATERIAL TO BE APPROVED BY COR).
6. SEE SECTIONS ON C-100 FOR ADDITIONAL SITE REQUIREMENTS.
7. CLEAN (BY POWER WASHING) ALL EXTERIOR CONCRETE AND MASONRY SURFACES ASSOCIATED WITH THE ENTRY.
8. EXTERIOR PAINTING - PREPARE AND PAINT ALL CONCRETE NON-TRAFFICED SURFACES AND DOOR TRIM, APPLY 1 COAT OF PRIMER AND TWO COATS OF EXTERIOR LATEX PAINT (PAINT TO MATCH BLDG 2A ENTRY, SHERWIN WILLIAMS MOONSTONE SW1187, OR EQUIVALENT.)
9. INTERIOR PAINTING - PREPARE AND PAINT INTERIOR WALLS AND DOOR TRIM WITHIN VESTIBULE TO MATCH NEW EXTERIOR COLOR, APPLY 1 COAT OF PRIMER AND TWO COATS OF LATEX PAINT.

NEW WORK KEYNOTES

1. CONSTRUCT CONCRETE COLUMNS AT ORIGINAL LOCATIONS, TO MATCH EXISTING SIZE.
2. CONSTRUCT NEW ADA COMPLIANT RAMP AND HANDRAILS.
3. CONSTRUCT NEW SIDEWALK, SEE 1/C-100
4. INSTALL NEW DROP CEILING GRID (2'x2') AND TILES, TO MATCH EXISTING TILE COLOR.
5. INSTALL (2) NEW FLUORESCENT LIGHT FIXTURES (2'x2') CENTERED BETWEEN DOORWAYS IN VESTIBULE, PROTECT EXISTING UTILITIES.

GRAPHIC SCALE

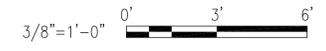

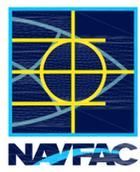	APPR
	DATE
	DESCRIPTION
	SYM
	
PRELIMINARY	
A/E INFO	
APPROVED	
FOR COMMANDER NAVFAC	
ACTIVITY	
SATISFACTORY TO DATE 05/21/2015	
DES	CH
DRW	CH
CHK	CS
CS	CH
BRANCH MANAGER	
CS	
CHIEF ENG/ARCH	
PM	
DEPARTMENT OF THE NAVY NAVAL FACILITIES ENGINEERING COMMAND NAVAL FACILITIES ENGINEERING COMMAND ~ MID-ATLANTIC PHO PA PHILADELPHIA, PA	NAVAL SUPPORT ACTIVITY BLDG 15 ENTRY RENOVATIONS SITE IMPROVEMENT PLAN
SCALE: AS NOTED	
EPROJECT NO.: 1367095	
CONSTR. CONTR. NO. #####-1-1-###	
NAVFAC DRAWING NO. 12692901	
SHEET 3 OF 4	
C-002	
DRAWFORM REVISION: 10 MARCH 2009	

