

BLDG 2000 - TRIDENT TRAINING FACILITY

P-855 SUBMARINE BRIDGE TRAINER (SBT)

NAVAL BASE KITSAP, BANGOR ° SILVERDALE, WASHINGTON
FINAL DESIGN SUBMITTAL

NAVAL FACILITIES ENGINEERING COMMAND NORTHWEST
 NAVFAC CAPITAL IMPROVEMENTS CI4 DESIGN SUPPORT



NAFAC
 CAPITAL IMPROVEMENTS
 1101 Tautog Circle
 Silverdale, WA 98315
 V: 360-315-3020
 F: 360-398-0853

ISSUE DATE

FINAL DESIGN
 12/17/2014

APPROVED

FOR COMMANDER NAFAC
 CUSTOMER

S. MCINNIS

SUBSIDIARY TO

BRANCH MANAGER

NAFAC

DES SS | DRW MD | CHK SS/DM

PM T. ERICKSON, PE

DM G. CHIN, PE

CHIEF ENG/ARCH B. GALLOWAY, PE

FIRE PROTECTION B. NIXON, PE

NAVAL FACILITIES ENGINEERING COMMAND NORTHWEST

NAVAL BASE KITSAP

BANGOR, WA

P-855 Submarine Bridge Trainer (SBT)

TITLE SHEET

SCALE: AS NOTED

PROJECT NO.: 1334139

CONSTR. CONTR. NO. #####-###-###

NAFAC DRAWING NO. 16021856

SHEET 1 OF 96

G-001


DRAWING REVISION: 10 MARCH 2009

DATE


APPR.

DATE


LOCATION MAP

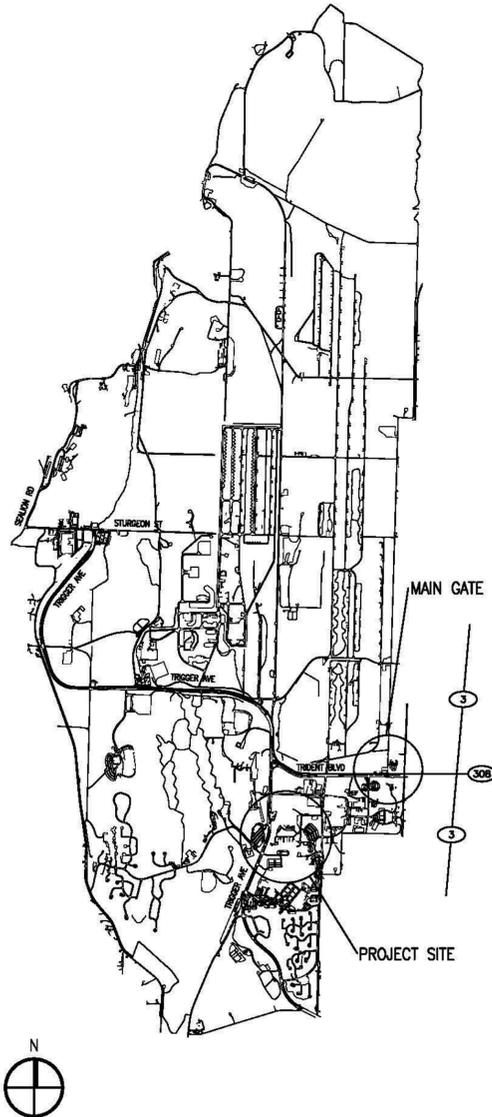


VICINITY MAP

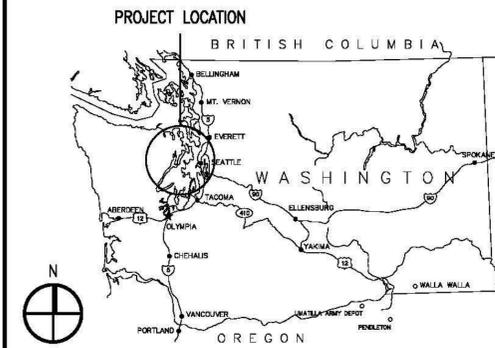

SITE MAP

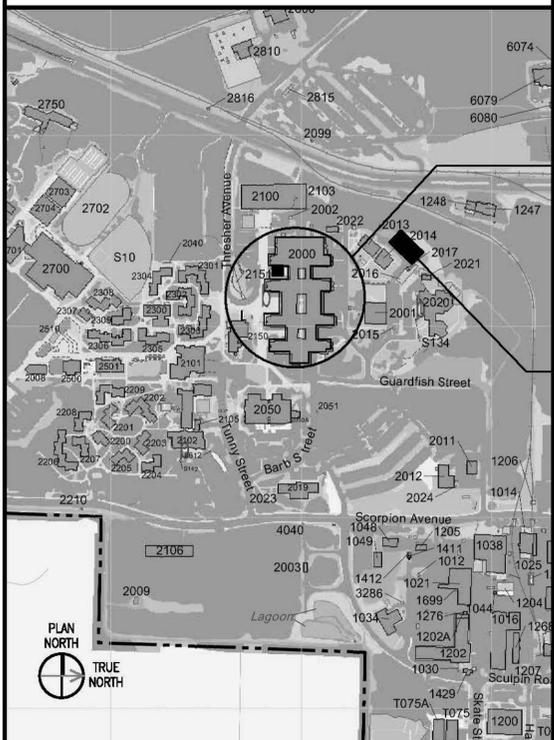

BUILDING KEY PLAN

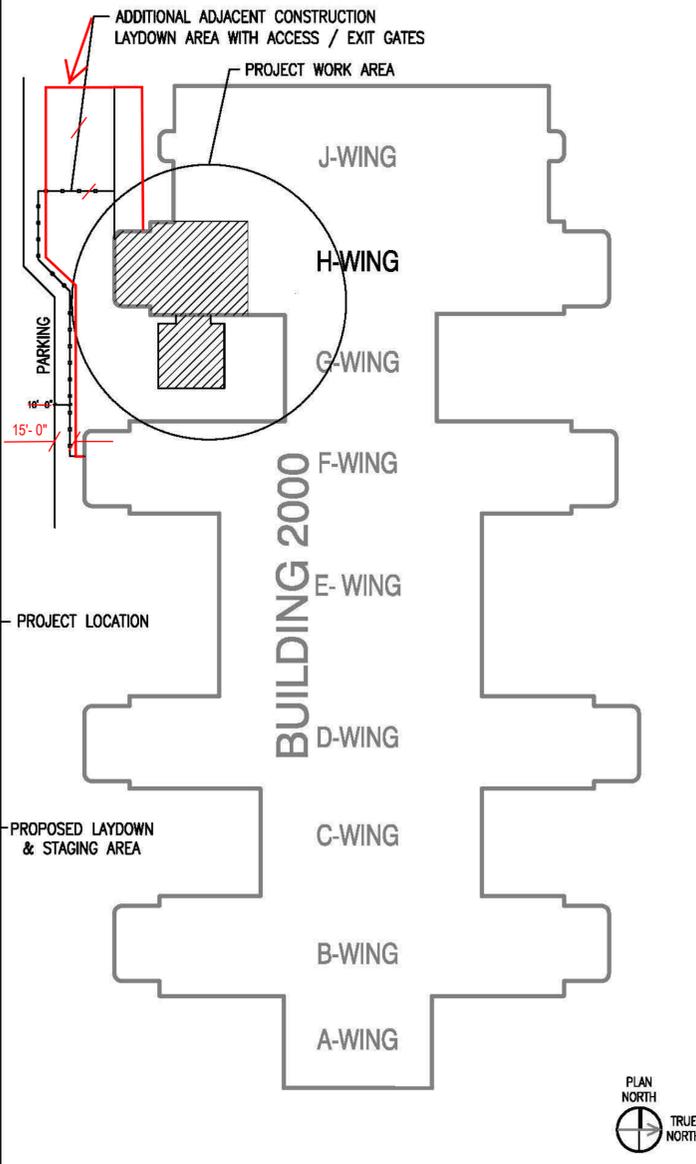

PROJECT TEAM

CLIENT
 SUBMARINE LEARNING CENTER, GROTON, CT
 SCOTT DECLEMENTE, CSL
 WILLIAM J KELLY

NUWC, NEWPORT, RI
 SHELLEY MCINNIS, NUWC NWPT
 ROBERT LUPINACCI, NUWC NWPT

NAVFAC NW PROJECT MANAGER
 TERESA ERICKSON (CI3)
 1101 TAUTOG CIRCLE, BLDG 1101
 SILVERDALE, WA 98315

NAVFAC NW DESIGN MANAGER
 GORDON CHIN (CI4)
 1101 TAUTOG CIRCLE, BLDG 1101
 SILVERDALE, WA 98315

NAVFAC NW DESIGN TEAM

ARCHITECTURAL
 STEVENSON SPARKS (D.O.R.)
 DOUGLAS MARAIST
 MARYSOL DAMO

CIVIL
 JOSEPH KISIDAY (D.O.R.)
 ZACHARY CRUM

STRUCTURAL
 DAVID STARKEL (D.O.R.)
 TYSON BOLING

MECHANICAL
 KIMBERLY PAULSON (D.O.R.)
 DREW ORR

ELECTRICAL
 STEFFEN TEICHMANN (D.O.R.)
 REYNALDO MACARAEG

FIRE PROTECTION
 BRIAN NIXON (D.O.R.)

LANDSCAPE
 TERRI JONES

CLIENT (SPONSOR & USER):
 THE PROJECT DESIGN ACCURATELY REPRESENTS THE REQUIREMENTS AS STATED IN THE DD FORM 1391 AND AS CLARIFIED IN SOLICITATION PREPARATION MEETINGS BETWEEN SPONSOR, USERS, AND DESIGN TEAM.

SATISFACTORY TO:
 SHELLY MCINNIS, NUWCDIVNPT TPM FOR USW TRAINERS
 NUWCDIVNPT

CAPITAL IMPROVEMENTS:
 THE PROJECT DESIGN ACCURATELY REPRESENTS THE REQUIREMENTS AS STATED IN THE DD FORM 1391 AND THE FINAL GOVERNMENT ESTIMATE IDENTIFIES A BASE BID THAT IS WITHIN THE FUNDS AUTHORIZED IN THE DD FORM 1391.

SATISFACTORY TO:
 MATTHEW BONUS, DESIGN PRODUCT LINE
 NAVFAC NW CAPITAL IMPROVEMENTS