


**TYP ENCLOSURE TOWER  
TUBE/SIDING CONNECTION**

SCALE: 1-1/2"=1'-0"

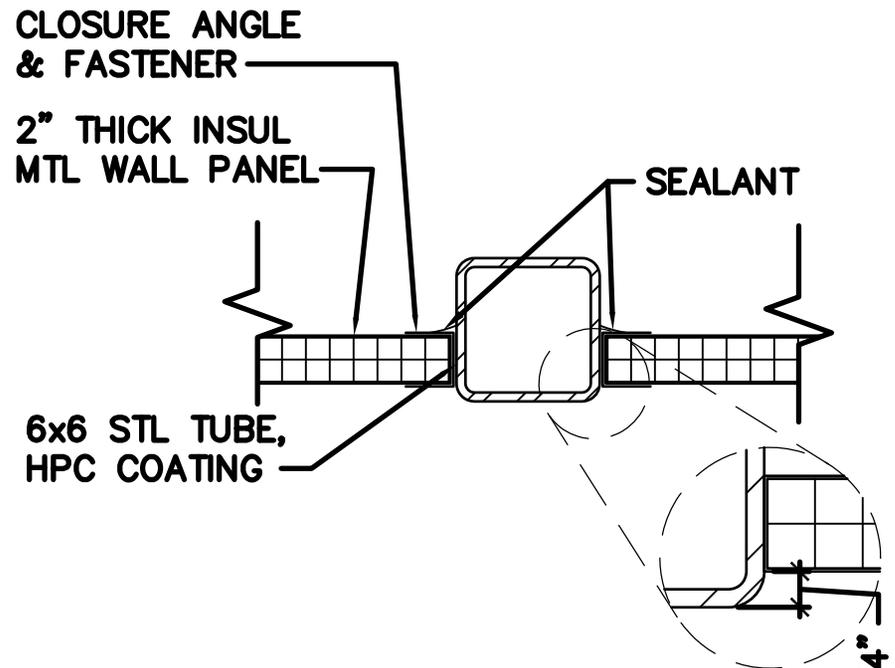

**TYP ENCLOSURE TOWER  
TUBE/SIDING CONNECTION**

SCALE: 1-1/2"=1'-0"

**NOTE:**  
TOWER COLUMN CONNECTIONS SHOWN. SIMILAR AT TOP  
AND BOTTOM BEAM AND DIAGONAL BRACE CONNECTIONS.

					<small>DEPARTMENT OF THE NAVY</small> <small>NAVAL FACILITIES ENGINEERING COMMAND</small> <small>~ NAVAL FACILITIES ENGINEERING COMMAND ~</small> <small>NAVAL SHIPYARD - NORFOLK, VIRGINIA</small>			
					<b>PORTSMOUTH NAVAL SHIPYARD</b> <b>KITTERY, ME</b> COMPLETION OF DD #3 PROPULSOR ENCLOSURE			
					INSULATED METAL WALL PANEL SUPPLEMENTAL DETAILS			
	<small>REVISIONS</small>				<small>SIZE</small>	<small>CONSTR. CONTR. NO.</small>	<small>DWG NO.</small> <b>SK1</b>	<small>REV</small>
	<small>DESIGN</small>	<small>DRAWN</small>	<small>CHECKED</small>	<small>DATE</small>	<small>SCALE</small> <i>N.T.S.</i>	<small>SHEET</small> <b>1</b>	<small>OF</small> <b>1</b>	